


CULTURAL MAP TABULATION

SECTION	SUBDIVISION	TOWNSHIP	RANGE	CULTIVATED ACREAGE	DESCRIPTION OF CULTURE	DATE OF FIRST CULTURE
8	SW 1/4 - SW 1/4	T. 19 N.	R. 27 E.	21.33 AC.	ALFALFA	MARCH 1918
"	SE 1/4 - SW 1/4	"	"	32.78 AC.	"	"
"	SE 1/4 - SW 1/4	"	"	41 AC.	FRUIT ORCHARD	"

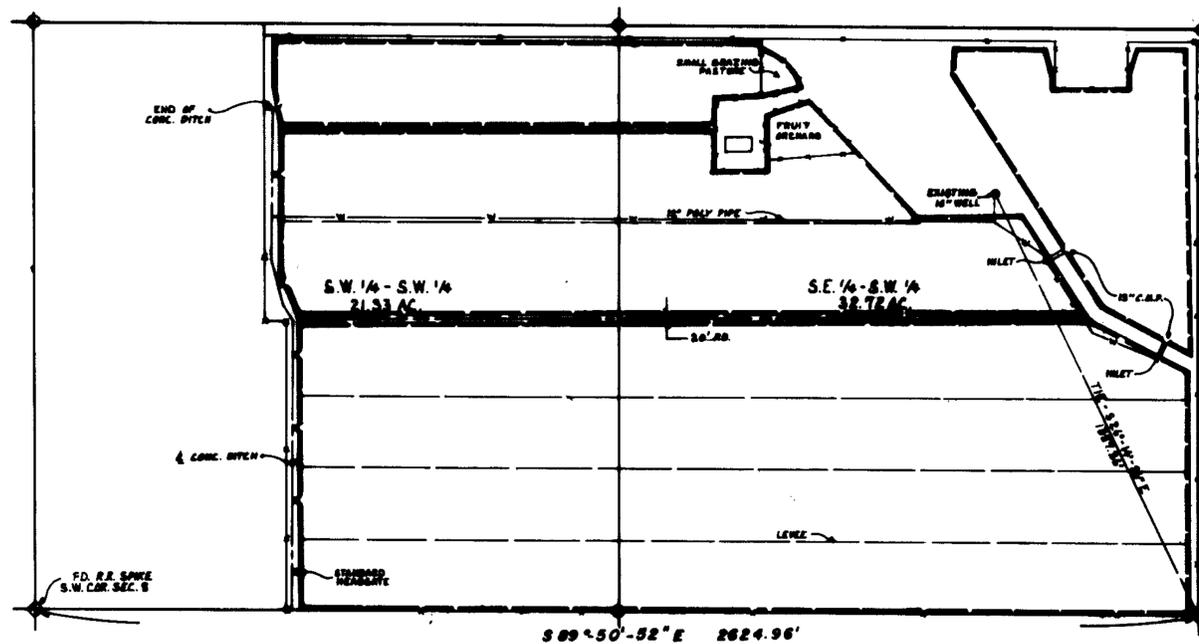

S 89°-50'-52"E ALONG THE SOUTH LINE OF THE SW 1/4 OF SEC. 8 T. 19 N.; R. 27 E. M.D.B.-M. AS PER DIVISION INTO LARGE PARCEL MAP FOR E.W. S.L. McCREARY - J.L. - T.E. GORBY FILE NO. 255309 CH. CO. RECORDS.
 P.D. 200' RIBBON W/REP
 FILE 1991 S.W. COR. SEC. 8



SCALE: 1" = 200'
 BASIS OF BEARING

SECTION 8, T. 19 N.; R. 27 E. M.D.B.-M.

STATE OF NEVADA }
 COUNTY OF CHURCHILL } SS

I, LOWELL D. EMERY, BEING FIRST DULY SWORN, DEPOSE AND SAY THAT THIS MAP CONSISTING OF ONE SHEET, HAS BEEN CORRECTLY DRAWN TO THE DESIGNATED SCALE FROM FIELD NOTES OF A SURVEY MADE BY ME BETWEEN THE 15th DAY OF JANUARY AND THE 16th DAY OF JANUARY 1991. THAT IT TRULY AND CORRECTLY REPRESENTS THE LOCATION AND EXTENT OF THE WORKS USED TO DIVERT WATER FROM AN UNDERGROUND SOURCE IN CHURCHILL COUNTY BY:

ROBERT A. - MONICA L. MILNE
 APPLICANT

FOR IRRIGATION AND DOMESTIC PURPOSES UNDER PERMIT NO. 51359 THAT THE POINT OF DIVERSION, THE LOCATION SITE AND GRADES OF THE DIVERTING CHANNEL, LOCATION AND DESCRIPTION OF ALL MEASURING DEVICES, THE LOCATION AND EXTENT OF LANDS OWNED OR CONTROLLED BY APPLICANT UPON WHICH WATER APPLIED FOR UNDER PERMIT NO. 51359 ARE USED TOGETHER WITH THE AREA AND KIND OF CULTURE IN THE 40 ACRE DIVISION AND THE LOCATION AND NAME OF ALL OTHER WORKS OR STREAMS WHICH ARE CROSSED BY OR CONNECTED WITH SAID WORKS ARE FULLY AND CORRECTLY DEMONSTRATED THEREON.

Lowell D. Emery
 LOWELL D. EMERY S.W.R.S. 536



SUBSCRIBED AND SWORN TO BEFORE ME THIS 18th DAY OF JANUARY, 1991
 NOTARY PUBLIC IN AND FOR CHURCHILL CO. NV.

CHARLES F. CASSANO
 Notary Public - State of Nevada
 Appointment Received in Lyon County
 BY APPOINTMENT EXP. APR 17, 1994

Charles F. Cassano
 NOTARY PUBLIC



CERTIFICATE NO. 15535 ISSUED 11-23-92

11110 S. ENGINEERS OFFICE
 11110 S. ENGINEERS OFFICE
 11110 S. ENGINEERS OFFICE

FILED
 FEB 20 1991
 STATE ENGINEERS OFFICE

55854

EMERY & ASSOCIATES

MAP TO ACCOMPANY PROOF OF BENEFICIAL USE UNDER PERMIT NO. 51359 FOR IRRIGATION - DOMESTIC USES

BY: ROBERT A. - MONICA L. MILNE
 FROM: UNDERGROUND SOURCE

DRAWN BY: D. EMERY
 DATE: 1-17-91
 SCALE: 1" = 200'

SURVEYED BY:
 LOWELL D. EMERY S.W.R.S. 536
 P.O. BOX 84
 FALLON, NV. 89406