

SCALE: 1 INCH = 600 FEET

TOWNSHIP 12 NORTH, RANGE 25 EAST

STATE OF NEVADA)
COUNTY OF LYON) SS

I, George H Denson, being first duly sworn, do depose and say that this map has been correctly drawn to the designated scale from field notes of a survey made under my direction on January 13, 1995, that it truly and correctly represents the extent and location of cultivation for proof of beneficial use for waters heretofore appropriated under application #56251 for irrigation purposes by Gene Menesini from an underground source in Lyon County.



Subscribed and sworn to before me this 25 day of January, 1995.

Linda Underbraten
NOTARY PUBLIC



BASIS OF BEARINGS


THE BEARINGS ON THIS MAP ARE BASED ON THE EAST LINE OF SECTION 11, TOWNSHIP 12 NORTH, RANGE 25 EAST, M.D.M. AS SHOWN ON RECORD OF SURVEY FILE #87115 AS BEARING N 0° 27' 22" E.

LEGEND

- ✕ SECTION CORNER
- ⊕ QUARTER CORNER
- ⊙ EXISTING WELL
- - - - - EDGE OF CULTIVATION
- ▨ AREA OF NON-CULTIVATION

SECTION	SUBDIVISION	TOWNSHIP/RANGE	CULTIVATED ACREAGE	DESCRIPTION OF CULTURE
11	NE1/4, NE1/4	12N 25E	35.5	ALFALFA
12	SE1/4, SE1/4	12N 25E	34.0	ALFALFA
12	NE1/4, SE1/4	12N 25E	30.2	ALFALFA
11	SW1/4, SW1/4	12N 25E	36.4	ALFALFA
11	NW1/4, SW1/4	12N 25E	36.4	ALFALFA
TOTAL	AREA UNDER CULTIVATION		172.5 ACRES	

1.40 acres out See Note

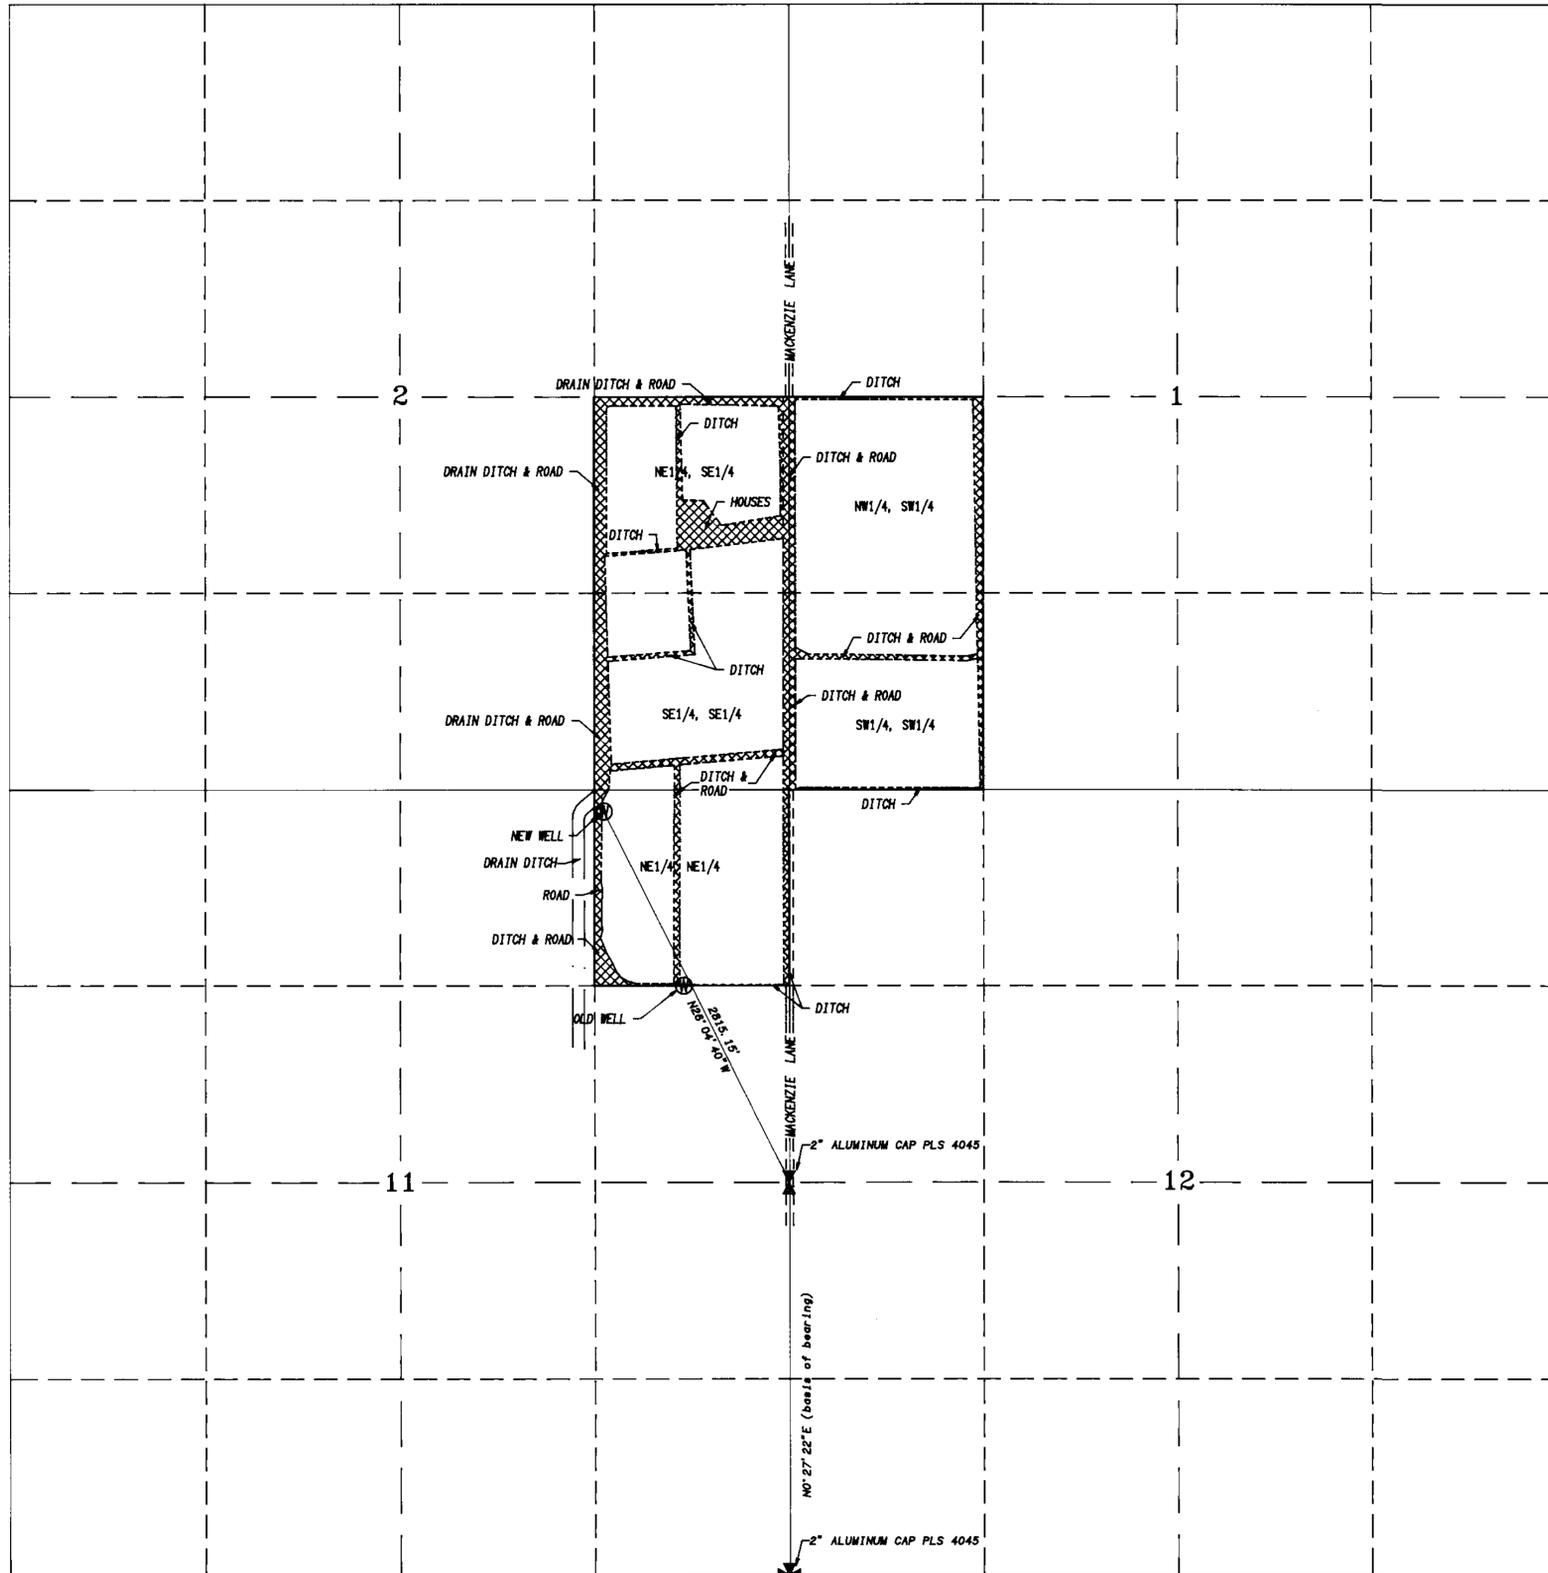

56251 CERTIFICATE No 14422 ISSUED 9-12-96

JOB # 135703-59

FILED
DEC 13 1995

MAP TO ACCOMPANY APPLICATION FOR PROOF OF BENEFICIAL USE FOR UNDERGROUND WATERS HERETOFOR APPROPRIATED UNDER APPLICATION #56251 FOR IRRIGATION PURPOSES BY

GENE MENESINI
IN LYON COUNTY, NEVADA

95-10