

NE 1/4 OF THE SW 1/4 AND THE W 1/2 OF THE NW 1/4 OF THE SE 1/4 OF SECTION 16, T7S, R61E, M. D. B. & M.

CULTURE MAP TABULATION

ACREAGE	CULTURE	SUBDIVISION	SECTION	TOWNSHIP	RANGE	SURVEY
.47	ORCHARD	NW 1/4 SE 1/4	16	7S	61E	M. D. B. & M.
1.44	PASTURE / HAY	NW 1/4 SE 1/4	16	7S	61E	M. D. B. & M.
1.09	ORCHARD	NE 1/4 SW 1/4	16	7S	61E	M. D. B. & M.
.47	ORCHARD	NE 1/4 SW 1/4	16	7S	61E	M. D. B. & M.
7.5*	PASTURE / HAY	NE 1/4 SW 1/4	16	7S	61E	M. D. B. & M.
10.97	TOTAL					

* SUPPLEMENTAL TO DITCH WATER IRRIGATION

SURVEYOR'S STATEMENT

STATE OF NEVADA
COUNTY OF LINCOLN ss

I, Frank C. Hulse, being fully sworn, dispose and say that this map, consisting of one sheet, has been correctly drawn to the designated scale from field notes of a survey made by me on the 27th day of November 1990, and that it truly and correctly represents the location and the proposed culture and acreage to be put to Beneficial Use under Application 56364 from an underground source for irrigation purposes. Place of use is designated hereon and shown by heavy dashed lines.



Frank C. Hulse
Frank C. Hulse, # 722
State Water Right Surveyor

On this 1st day of February, 1991,
Frank C. Hulse, appeared before me, a Notary Public, and acknowledged to me that he did execute the above instrument.

Judy A. Stehman
Notary Public

January 21, 1994
Appointment Expires




1" = 100'
0 100 200 300 400

56364

MAP TO ACCOMPANY APPLICATION TO CHANGE THE POINT OF DIVERSION AND PLACE OF USE OF A PORTION OF APPLICATION 38082 FROM AN UNDERGROUND SOURCE FOR IRRIGATION PURPOSES. BY LELWIN F. AND VIVA S. WILKINSON. LINCOLN COUNTY.
FRANK C. HULSE/s.f. MAY 1991

57420 56364

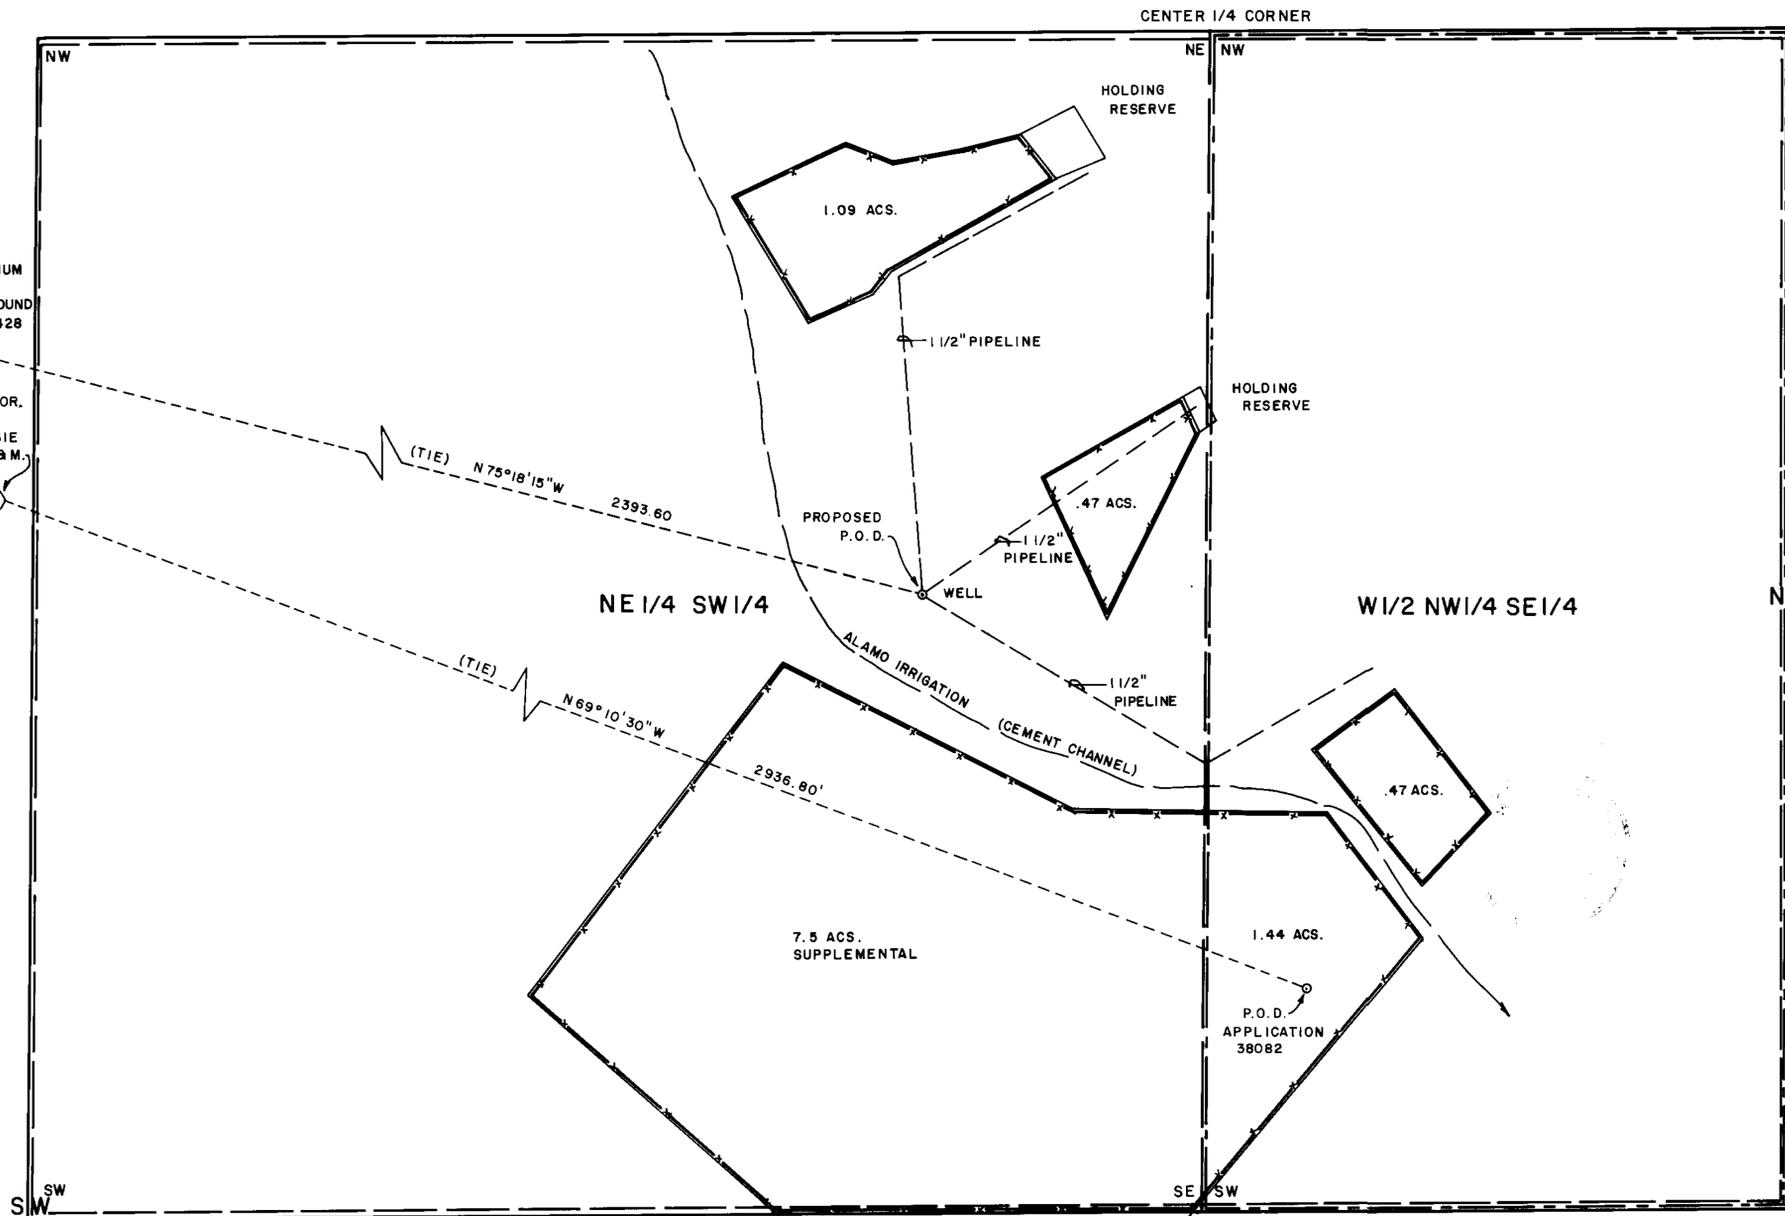

ALUMINUM CAP IN ROCK MOUND R.L.S. 4428
W 1/4 COR. SEC. 16 T7S, R61E M. D. B. & M.

- Existing Place of Use
- - - - - Proposed Place of Use
- x - x - x - Proposed Beneficial Use Area

Notes: Use on 7.5 acres within the NE 1/4 of the SW 1/4, Section 16, T7S, R61E, M. D. B. & M., is Supplemental to allocation of water from Alamo Irrigation Company.

56364 CERTIFICATE NO 14784 ISSUE 12-16-97

FILED
AUG - 5 1991
STATE ENGINEER'S OFFICE

BASIS OF BEARING: SOLAR OBSERVATION