

Section	Subdivision	Township	Range	Cultivated acreage	Description of culture	Date of first culture
10	N1/2 N1/2 NE1/4 SW1/4	14 N.	43 E.	4.76	A MIXTURE OF WILD AND DOMESTIC GRASSES SUITABLE FOR GRAZING.	

**MAP
TO ACCOMPANY PROOF OF BENEFICIAL USE
FOR IRRIGATION UNDER PERMIT No. 56692**

STATE OF NEVADA } S.S.
COUNTY OF LYON }

I, CHARLES F. CASSANO BEING FIRST DULY SWORN, DEPOSE AND SAY THAT THIS MAP CONSISTING OF 1 SHEET HAS BEEN CORRECTLY DRAWN TO THE DESIGNATED SCALE FROM FIELD NOTES OF A SURVEY MADE BY ME, UNDER MY SUPERVISION AND DIRECTION ON MARCH 14, 1997; THAT IT TRULY AND CORRECTLY REPRESENTS THE PROPOSED LOCATION AND EXTENT OF THE WORKS TO DIVERT WATER FROM AN UNDERGROUND SOURCE, IN NYE COUNTY, NEVADA, BY JOEL T. AND GEORGIA L. KASTEN FOR IRRIGATION PURPOSES UNDER PERMIT No. 56692. THAT THE POINT OF DIVERSION, THE LOCATION, SIZE OF THE DIVERTING CHANNEL OR OTHER CONDUIT, LOCATION AND DESCRIPTION OF ALL MEASURING DEVICES, THE LOCATION AND EXTENT OF LANDS OWNED OR CONTROLLED BY THE APPLICANT UPON WHICH WATER APPLIED FOR UNDER PERMIT No. 56692 IS USED, TOGETHER WITH THE AREA AND KIND OF CULTURE IN EACH 40- ACRE SUBDIVISION, AND THE LOCATION AND NAMES OF ALL OTHER WORKS OR STREAMS WHICH ARE CROSSED BY OR CONNECTED WITH SAID WORKS ARE FULLY AND CORRECTLY DESIGNATED THEREON.

Charles F. Cassano
CHARLES F. CASSANO
PLS 9607 SWRS 967
5/14/98
NOTARY PUBLIC IN AND FOR THE COUNTY OF LYON, NEVADA
MY COMMISSION EXPIRES 8/1/99

STATE OF NEVADA } S. S.
COUNTY OF LYON }

SUBSCRIBED AND SWORN TO BEFORE ME BY *Charles F. Cassano*
THIS 14 DAY OF May, 1998.

Mary C. Milligan
NOTARY PUBLIC IN AND FOR THE COUNTY, NEVADA
MY COMMISSION EXPIRES 8/1/99


MARY C. MILLIGAN
Notary Public - State of Nevada
Association: Nevada Notary Public Association
MY APPOINTMENT EXPIRES 8/1/99

CHARLES F. CASSANO PLS, SWRS 967

CHARLES F. CASSANO
P. O. BOX 864
YERINGTON, NEVADA 89447

DRAWN BY: J. PROBST
DATE: APRIL 28, 1997
JOB No.: 0140

100' 0 100'
SCALE: 1" = 100'

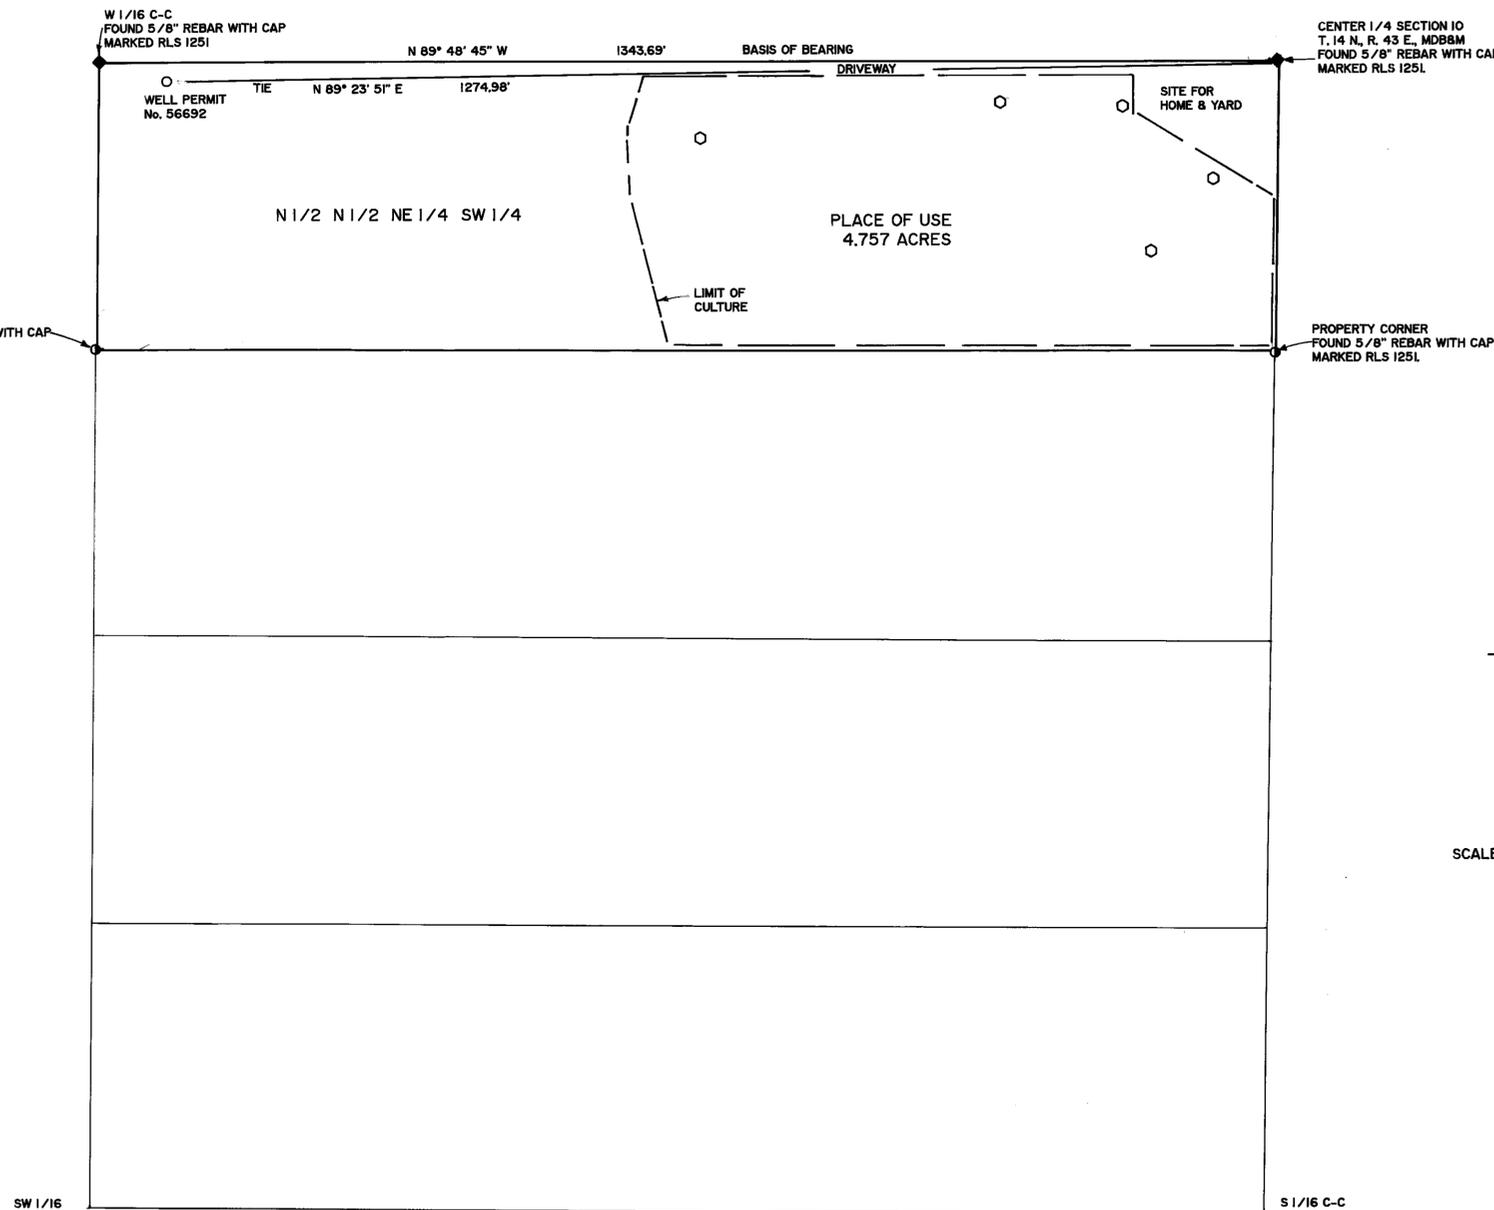

NE 1/4 SW 1/4 SECTION 10 T. 14 N., R. 43 E., M. D. B. 8 M.

LEGEND

- FOUND PROPERTY CORNER, AS DESCRIBED.
- DOUBLE 2" RISERS FOR SPRINKLER SYSTEM.

BASIS OF BEARING

N 89° 48' 45" W ALONG THE NORTH LINE OF THE NE 1/4 SW 1/4 OF SECTION 10 T. 14 N., R. 43 E., MDBBM.

56692 PERMIT No. 15272 (8/18-99)

STATE ENGINEER'S USE

FILED
MAY 07 1998
STATE ENGINEER'S OFFICE

MAP TO ACCOMPANY
PROOF OF BENEFICIAL USE
UNDER PERMIT No. 56692

FOR: IRRIGATION AND DOMESTIC USE
BY: JOEL T. AND GEORGIA L. KASTEN
FROM: AN UNDERGROUND SOURCE
IN: NYE COUNTY NEVADA

CERT #
15272

56692