
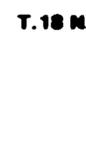


WATER TO BE TRANSFERRED UNDER THE ORR DITCH DECREE

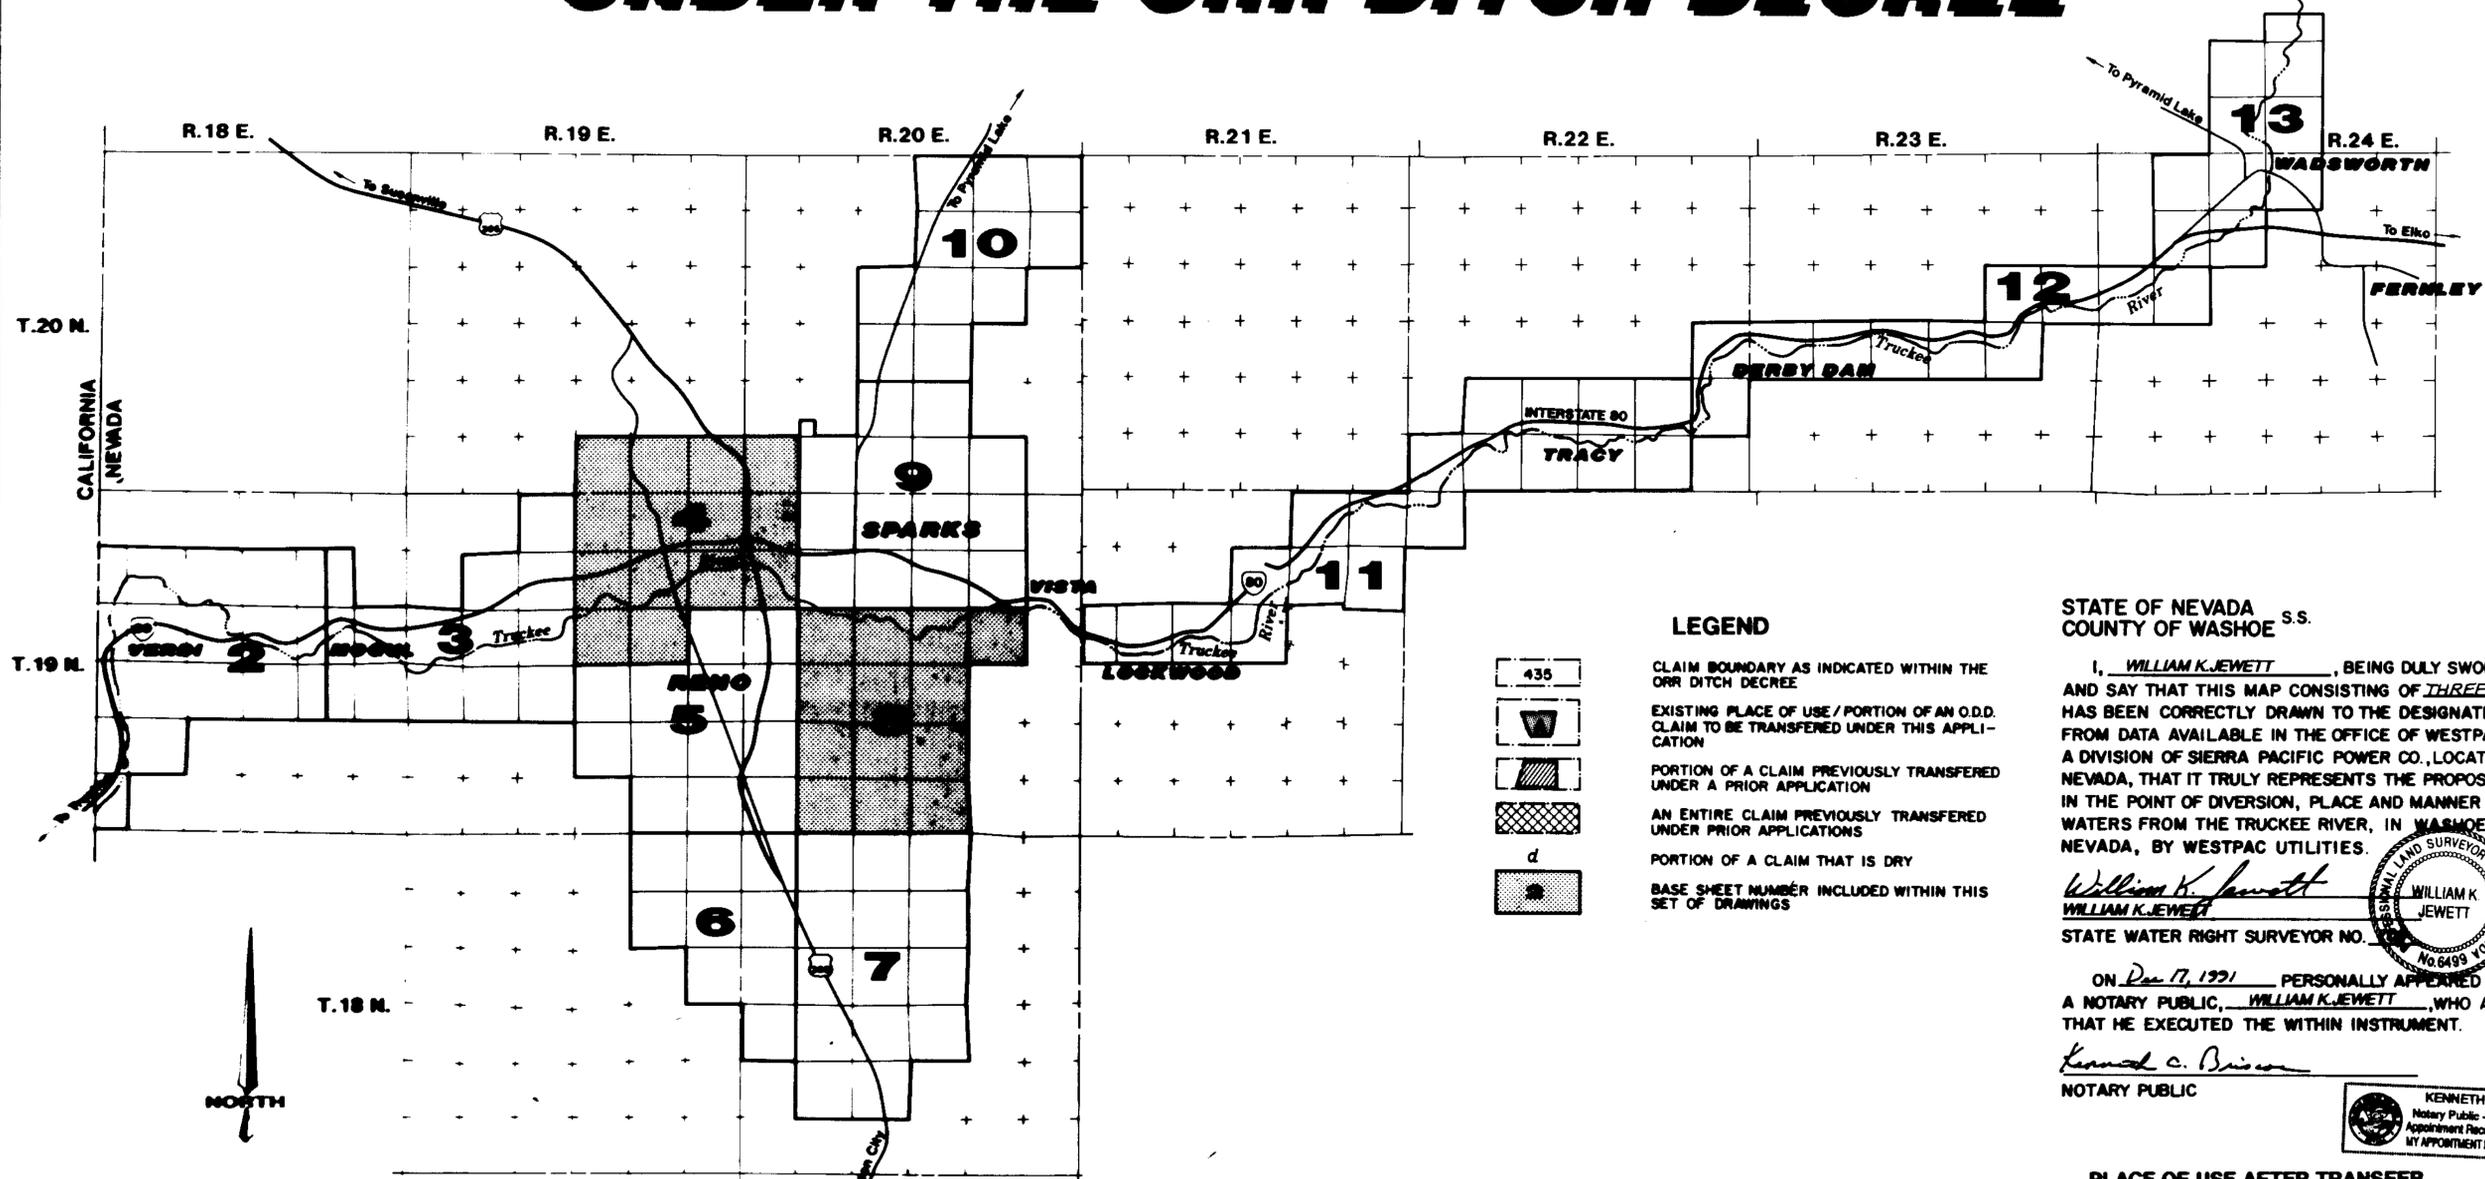

KEY MAP OF BASE SHEETS
SCALE: 1:100,000

- INDEX OF SHEETS:**
 SHEET 1 COVER SHEET
 SHEET 2 BASE MAP 4
 SHEET 3 BASE MAP 8

57013 CERTIFICATE No. 15653 ISSUED 01-17-01

STATE ENGINEERS OFFICE
DEC 18 1991

- LEGEND**
- CLAIM BOUNDARY AS INDICATED WITHIN THE ORR DITCH DECREE
 - EXISTING PLACE OF USE / PORTION OF AN O.D.D. CLAIM TO BE TRANSFERRED UNDER THIS APPLICATION
 - PORTION OF A CLAIM PREVIOUSLY TRANSFERRED UNDER A PRIOR APPLICATION
 - AN ENTIRE CLAIM PREVIOUSLY TRANSFERRED UNDER PRIOR APPLICATIONS
 - PORTION OF A CLAIM THAT IS DRY
 - BASE SHEET NUMBER INCLUDED WITHIN THIS SET OF DRAWINGS

STATE OF NEVADA S.S.
 COUNTY OF WASHOE

I, WILLIAM K. JEWETT, BEING DULY SWORN, DEPOSE AND SAY THAT THIS MAP CONSISTING OF THREE SHEETS HAS BEEN CORRECTLY DRAWN TO THE DESIGNATED SCALE, FROM DATA AVAILABLE IN THE OFFICE OF WESTPAC UTILITIES, A DIVISION OF SIERRA PACIFIC POWER CO., LOCATED AT RENO, NEVADA, THAT IT TRULY REPRESENTS THE PROPOSED CHANGES IN THE POINT OF DIVERSION, PLACE AND MANNER OF USE, OF THE WATERS FROM THE TRUCKEE RIVER, IN WASHOE COUNTY, NEVADA, BY WESTPAC UTILITIES.

William K. Jewett
 WILLIAM K. JEWETT
 STATE WATER RIGHT SURVEYOR NO. 6499

ON Dec 17, 1991 PERSONALLY APPEARED BEFORE ME, A NOTARY PUBLIC, WILLIAM K. JEWETT, WHO ACKNOWLEDGED THAT HE EXECUTED THE WITHIN INSTRUMENT.

Kenneth C. Briscoe
 KENNETH C. BRISCOE
 Notary Public - State of Nevada
 Appointment Recorded in Carson City
 MY APPOINTMENT EXPIRES JAN. 21, 1993

PLACE OF USE AFTER TRANSFER
 THE CERTIFIED WATER SERVICE AREA OF WESTPAC UTILITIES AS DESCRIBED IN THE LEGAL DESCRIPTION, AND SHOWN ON THE SUPPORTING MAP OF THE CERTIFIED WATER SERVICE AREA ON FILE WITH THE STATE ENGINEERS OFFICE.

POINT OF DIVERSION AFTER TRANSFER
 EXISTING WESTPAC UTILITIES POINTS OF DIVERSION AS DESCRIBED IN APPLICATIONS 49886 & 49887, AND SHOWN ON SUPPORTING MAPS ACCOMPANYING SAID APPLICATIONS ON FILE WITH THE STATE ENGINEERS OFFICE.

BASIS OF BEARINGS:
 TIES TO THE POINTS OF DIVERSION ARE DEPICTED AS INDICATED WITHIN THE ORR DITCH DECREE.

FILED
 DEC 18 1991
 STATE ENGINEERS OFFICE



COCHRAN DITCH 57013

MAP TO ACCOMPANY APPLICATION TO CHANGE POINT OF DIVERSION, PLACE AND MANNER OF USE, FROM IRRIGATION TO MUNICIPAL & DOMESTIC USE BY WESTPAC UTILITIES, A DIVISION OF SIERRA PACIFIC POWER COMPANY FOR THE WATERS OF THE TRUCKEE RIVER IN WASHOE COUNTY, NEVADA

Westpac Utilities
 Date: DEC '91
 Drawn: JFB
 Checked: WKJ
 BASE MAP 1

ORR DITCH DECREE CLAIM TRANSFER TABLE

ORR CLAIM	SEC	T19N	T20N	R18E	R19E	R20E	TOT. TRANSFER		NEW TRANSFER		BAL. REMAINING		COMMENTS
							A.P.	ACRES	A.P.	ACRES	A.P.	ACRES	
001/000	21	19	20	18	19	20	36.00	9.00	-0-	36.00	9.00	-0-	-0-
001/000	22	19	20	18	19	20	20.00	5.00	-0-	20.00	5.00	-0-	-0-
001/000	20	19	20	18	19	20	90.00	24.00	-0-	34.00	8.72	63.28	15.78
001/000	20	19	20	18	19	20	100.00	26.00	-0-	100.00	26.00	-0-	-0-
001/000	20	19	20	18	19	20	80.00	22.00	-0-	73.20	18.30	14.00	3.70
001/000	20	19	20	18	19	20	60.00	16.20	-0-	31.98	7.99	32.02	8.21
001/000	20	19	20	18	19	20	60.00	17.00	-0-	60.00	17.00	-0-	-0-
001/000	20	19	20	18	19	20	8.00	2.00	-0-	8.00	2.00	-0-	-0-

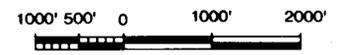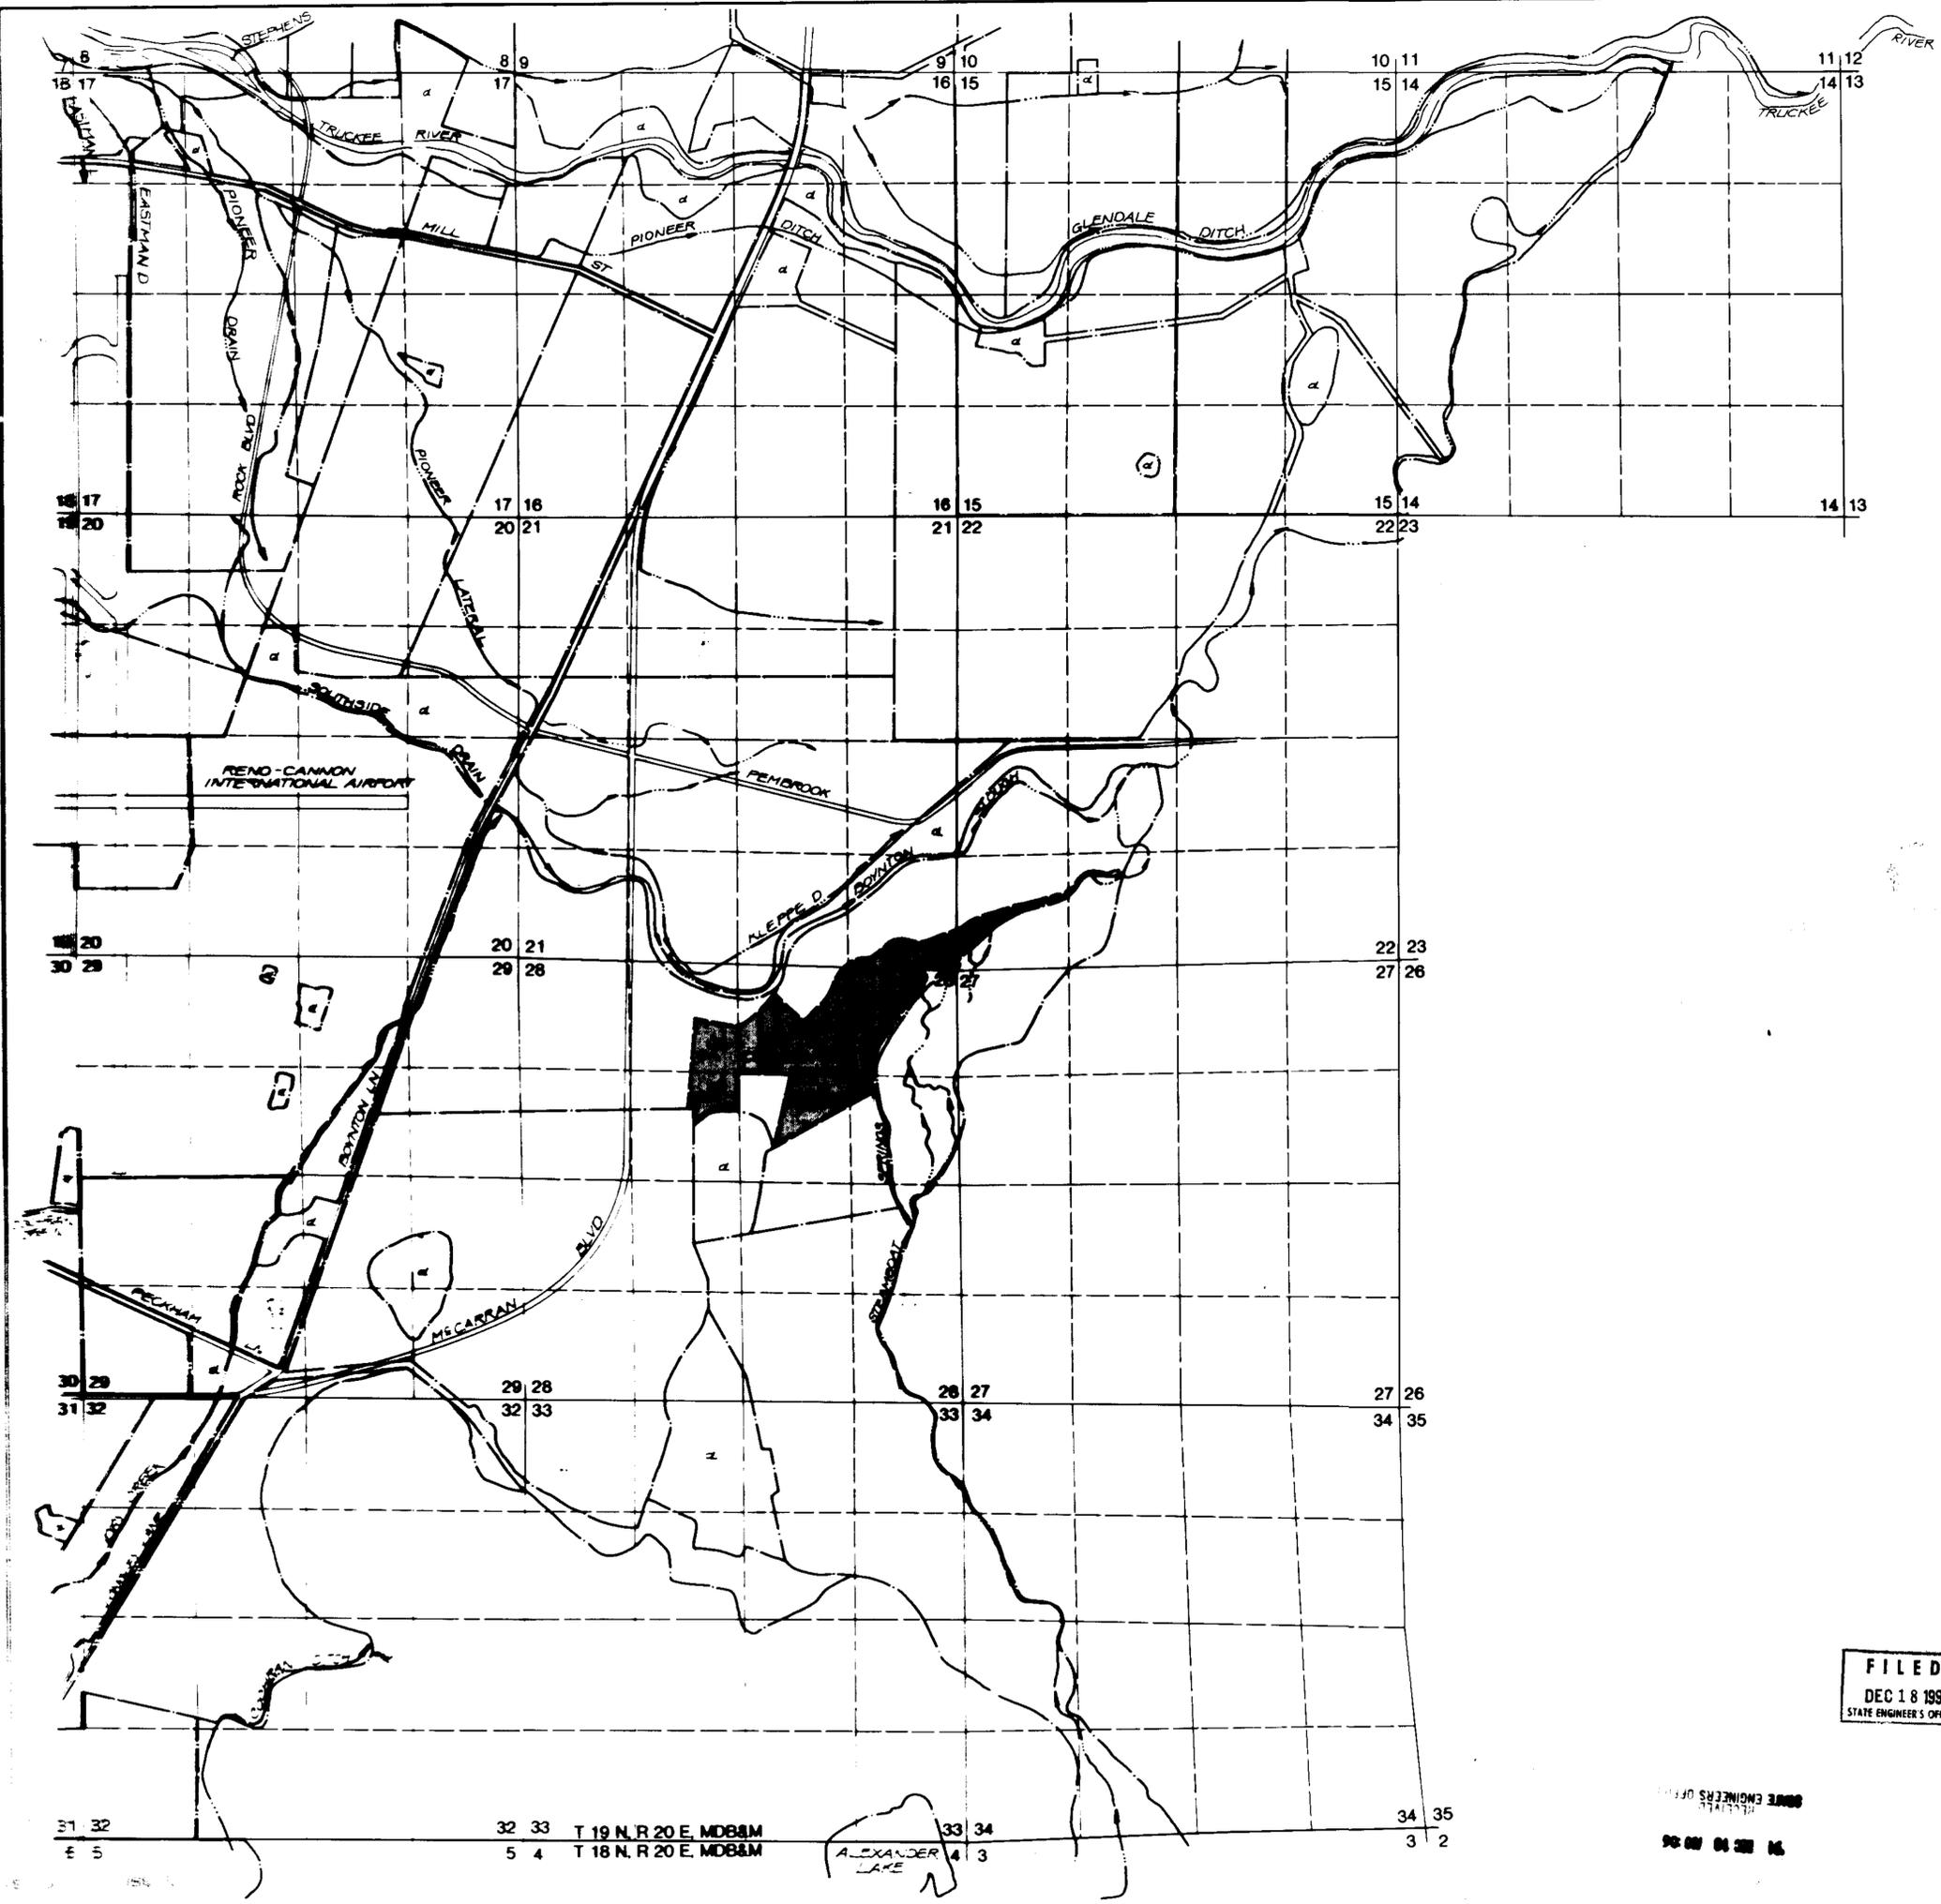

SCALE: 1"=1000'

COCHRAN DITCH 57013

FILED
DEC 18 1991
STATE ENGINEER'S OFFICE

MAP TO ACCOMPANY APPLICATION TO
CHANGE POINT OF DIVERSION, PLACE AND
MANNER OF USE, FROM IRRIGATION TO
MUNICIPAL & DOMESTIC USE BY WESTPAC
UTILITIES, A DIVISION OF SIERRA PACIFIC
POWER COMPANY FOR THE WATERS
OF THE TRUCKEE RIVER
IN WASHOE COUNTY, NEVADA

Westpac Utilities
a division of Sierra Pacific Power Company

Date: DEC '91
Drawn: JF
Checked: WKT
BASE MAP 8

31 32 32 33 T 19 N. R 20 E. MDB&M 33 34 34 35
E 5 5 4 T 18 N. R 20 E. MDB&M 4 3

ALEXANDER LAKE

STATE ENGINEER'S OFFICE
DEC 18 1991




28 | 27
33 | 34

27 | 26
34 | 35

24 | 25
35 | 36

25 | 30
36 | 31

30 | 29
31 | 32

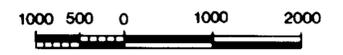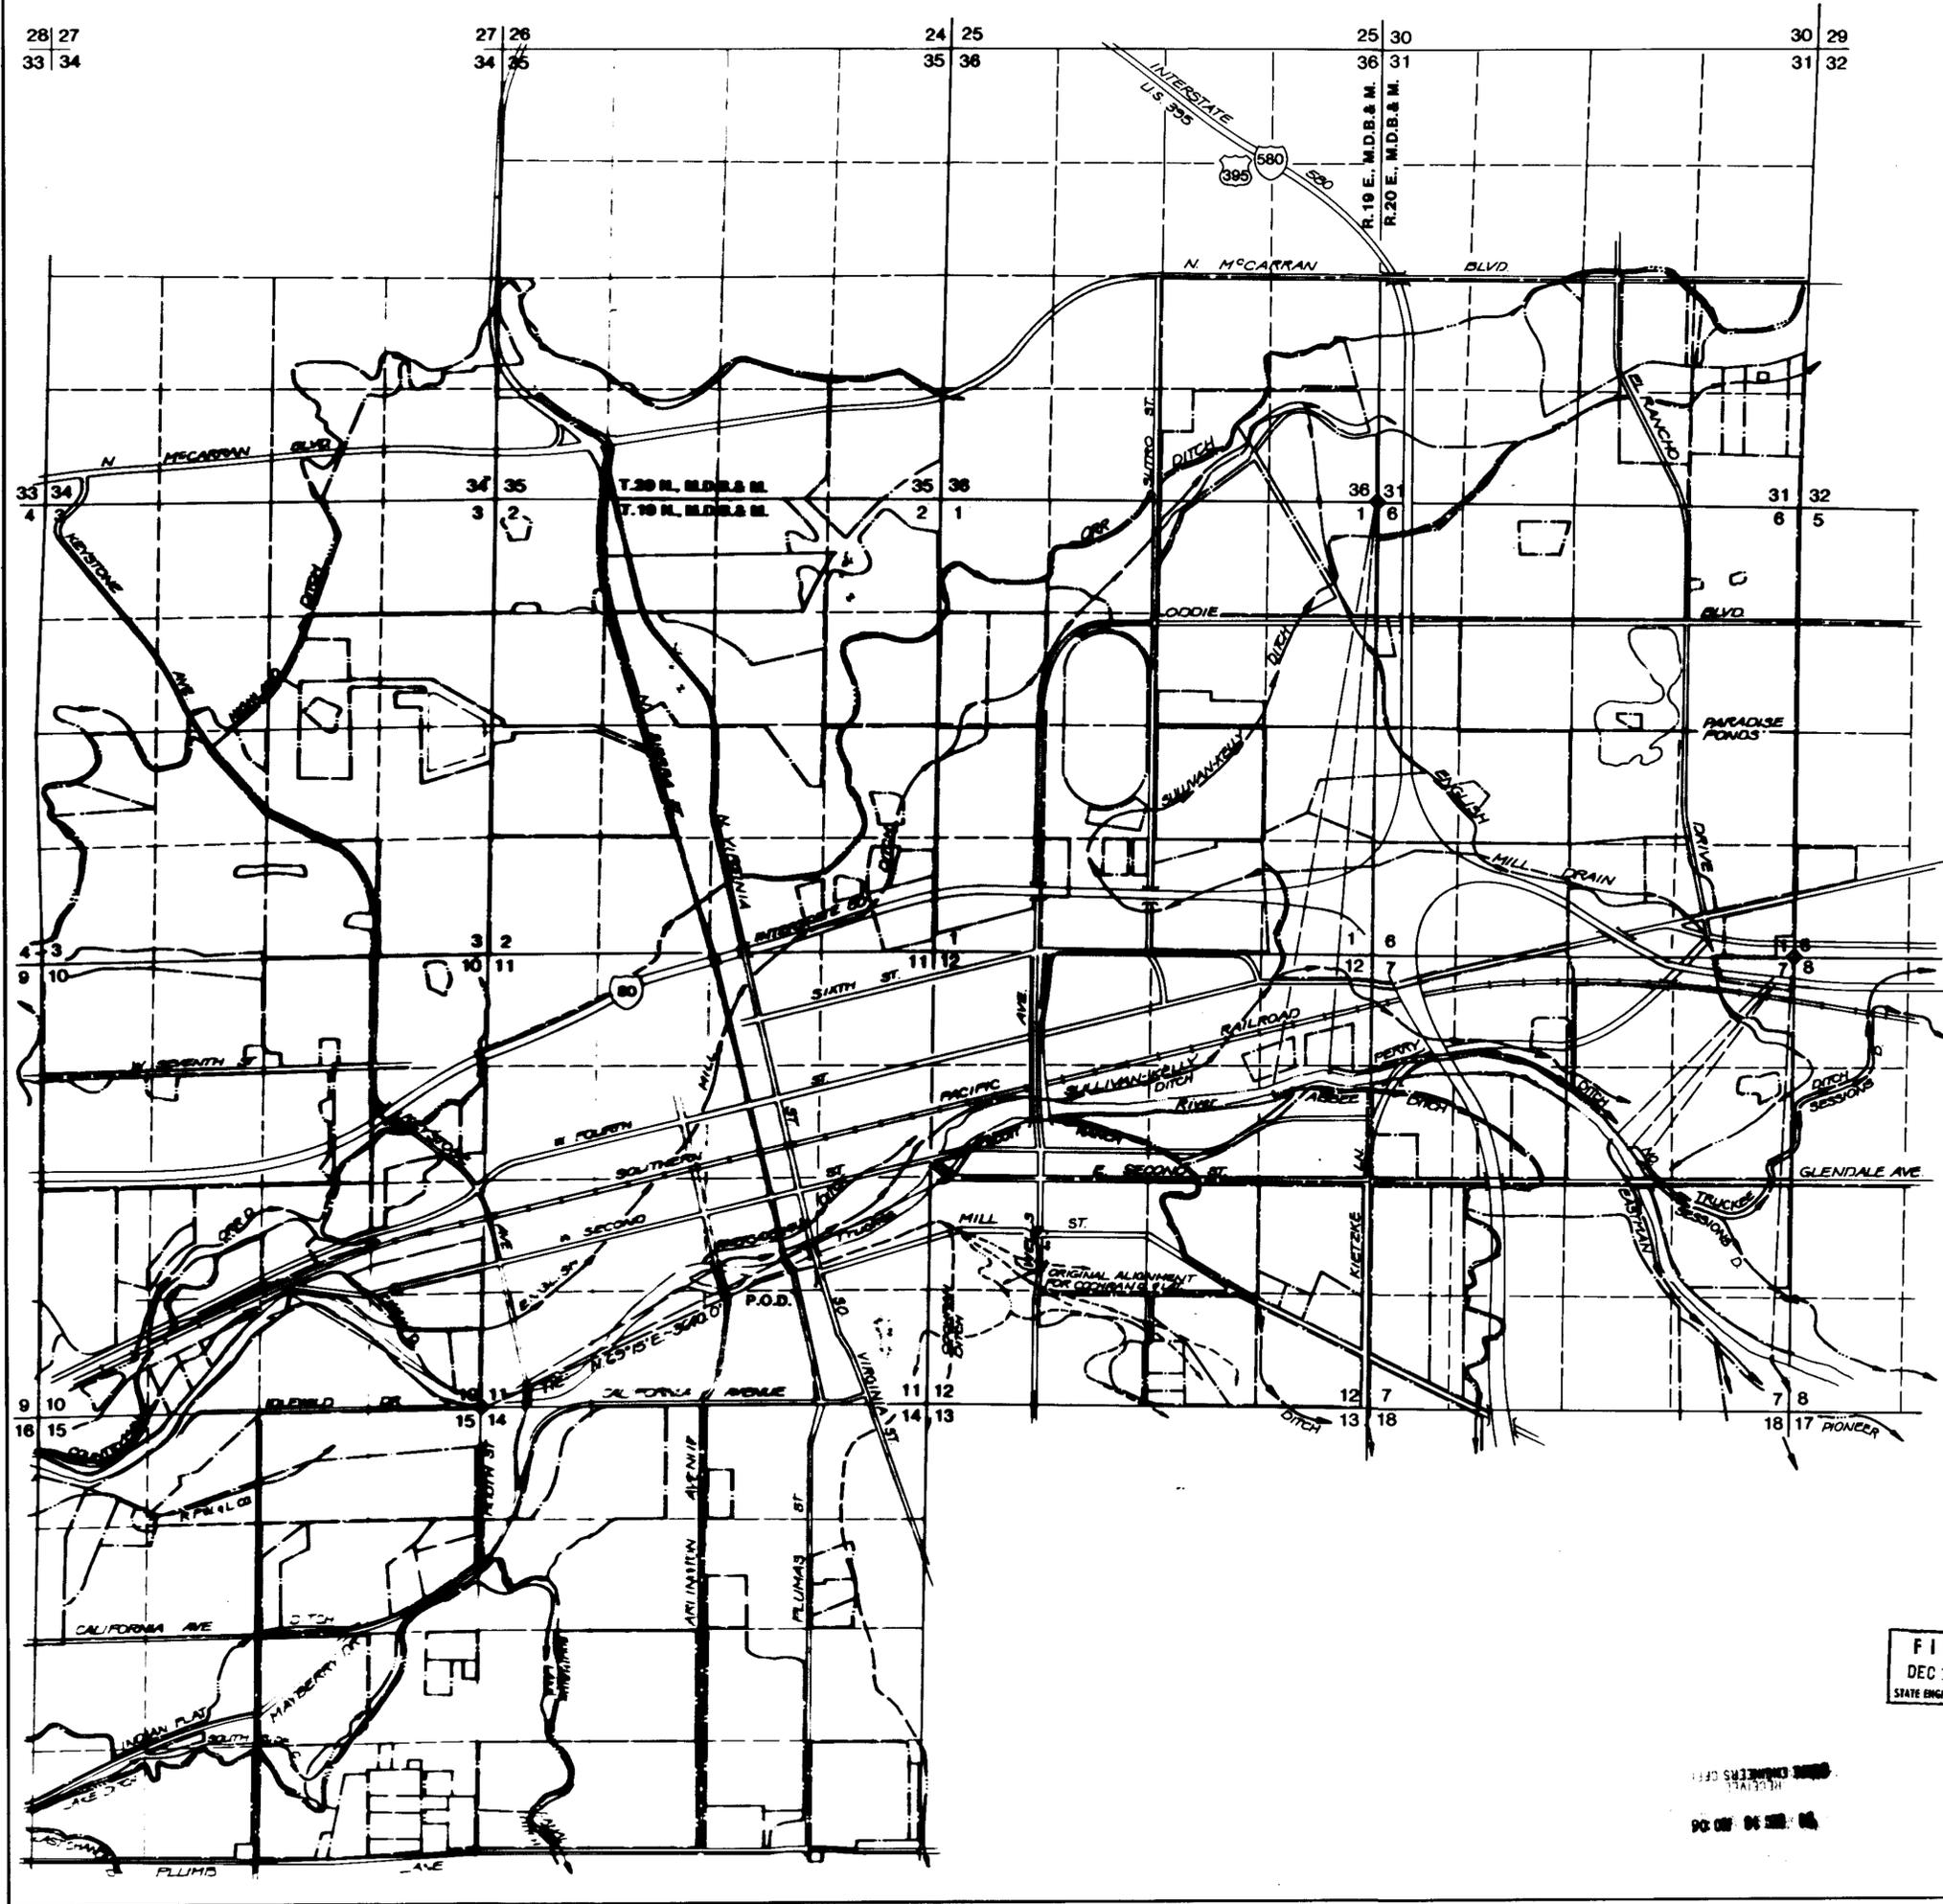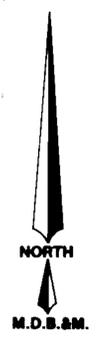

SCALE: 1"=1000'

FILED
DEC 18 1991
STATE ENGINEER'S OFFICE

57013

COCHRAN DITCH

MAP TO ACCOMPANY APPLICATION TO CHANGE POINT OF DIVERSION, PLACE AND MANNER OF USE, FROM IRRIGATION TO MUNICIPAL & DOMESTIC USE BY WESTPAC UTILITIES, A DIVISION OF SIERRA PACIFIC POWER COMPANY FOR THE WATERS OF THE TRUCKEE RIVER IN WASHOE COUNTY, NEVADA

Westpac Utilities
a division of Sierra Pacific Power Company

Date: DEC '91
Drawn: JZS
Checked: WKT
BASE MAP 4