


MAP TO ACCOMPANY APPLICATION FOR BENEFICIAL USE

SEC.30 T 20 S, R 53 E, M.D.M.

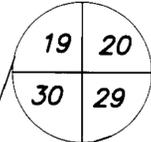

STATE OF NEVADA S.S
COUNTY OF CLARK

CULTURAL TABLE

	AREA	TYPE OF PLANTING
A	0.42 AC +/-	TREES & BAMBOO
B	0.10 AC +/-	TREES & BAMBOO
C	0.10 AC +/-	TREES & BAMBOO
D	0.60 AC +/-	TREES & BAMBOO
E	0.06 AC +/-	TREES & BAMBOO
F	0.28 AC +/-	TREES & BAMBOO
G	0.05 AC +/-	TREES & BAMBOO
H	0.49 AC +/-	TREES & BAMBOO
J	0.40 AC +/-	TREES & BAMBOO
K	2.50 AC +/-	TREES & BAMBOO
TOTAL	5.0 AC	


I, ROBERT FULSTONE, BEING FIRST DULY SWORN DEPOSE AND SAY THAT THIS MAP CONSISTING OF ONE SHEET HAS BEEN CORRECTLY DRAWN TO THE DESIGNATED SCALE FROM THE FIELD NOTES OF THE SURVEY MADE UNDER MY SUPERVISION AND DIRECTION ON 12/10/96 AND THAT IT TRULY AND CORRECTLY REPRESENTS THE EXISTING LOCATION AND EXTENT OF THE WORKS USED TO DIVERT WATER FROM AN UNDERGROUND SOURCE THE PAHRUMP VALLEY BASIN BY RAYMOND V. MIELZYNSKI FOR IRRIGATION USE, THAT THE POINT OF DIVERSION, THE APPROXIMATE LOCATION AND SIZE OF THE DIVERTING CHANNEL OR OTHER CONDUIT THE PLACE AND MANNER OF USE AND THE LOCATION AND USE OF ALL OTHER STREAMS, WHICH ARE CROSSED OR CONNECTED WITH THE SAID WORKS ARE FULLY AND CORRECTLY DESIGNATED THEREON

Robert Fulstone
ROBERT FULSTONE
STATE WATER RIGHT SURVEYOR
NEVADA CERTIFICATE NO. 639



SUBSCRIBED AND SWORN TO BEFORE ME THIS 1st DAY OF JANUARY 1997
MY COMMISSION EXPIRES MARCH 14, 2000

Angela J. Paesch
ANGELA J. PAESCH
NOTARY PUBLIC IN AND FOR SAID
COUNTY AND STATE

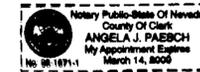


BASIS OF BEARINGS

N00°36'22"W BEING THE EASTLINE OF THE NORTHEAST ONE-QUARTER (NE 1/4) OF SECTION 30, TOWNSHIP 20 SOUTH, RANGE 53 EAST, M.D.M. AS SHOWN ON RECORD OF SURVEY 18800 ON FILE IN THE OFFICE OF THE NYE COUNTY, RECORDS


LEGEND

- ⊕ - FOUND POINTS AS SHOWN
- (B.O.B.) - BASIS OF BEARINGS
- I.R. - IRRIGATION POND
- 🌳 - BAMBOO
- - TREES

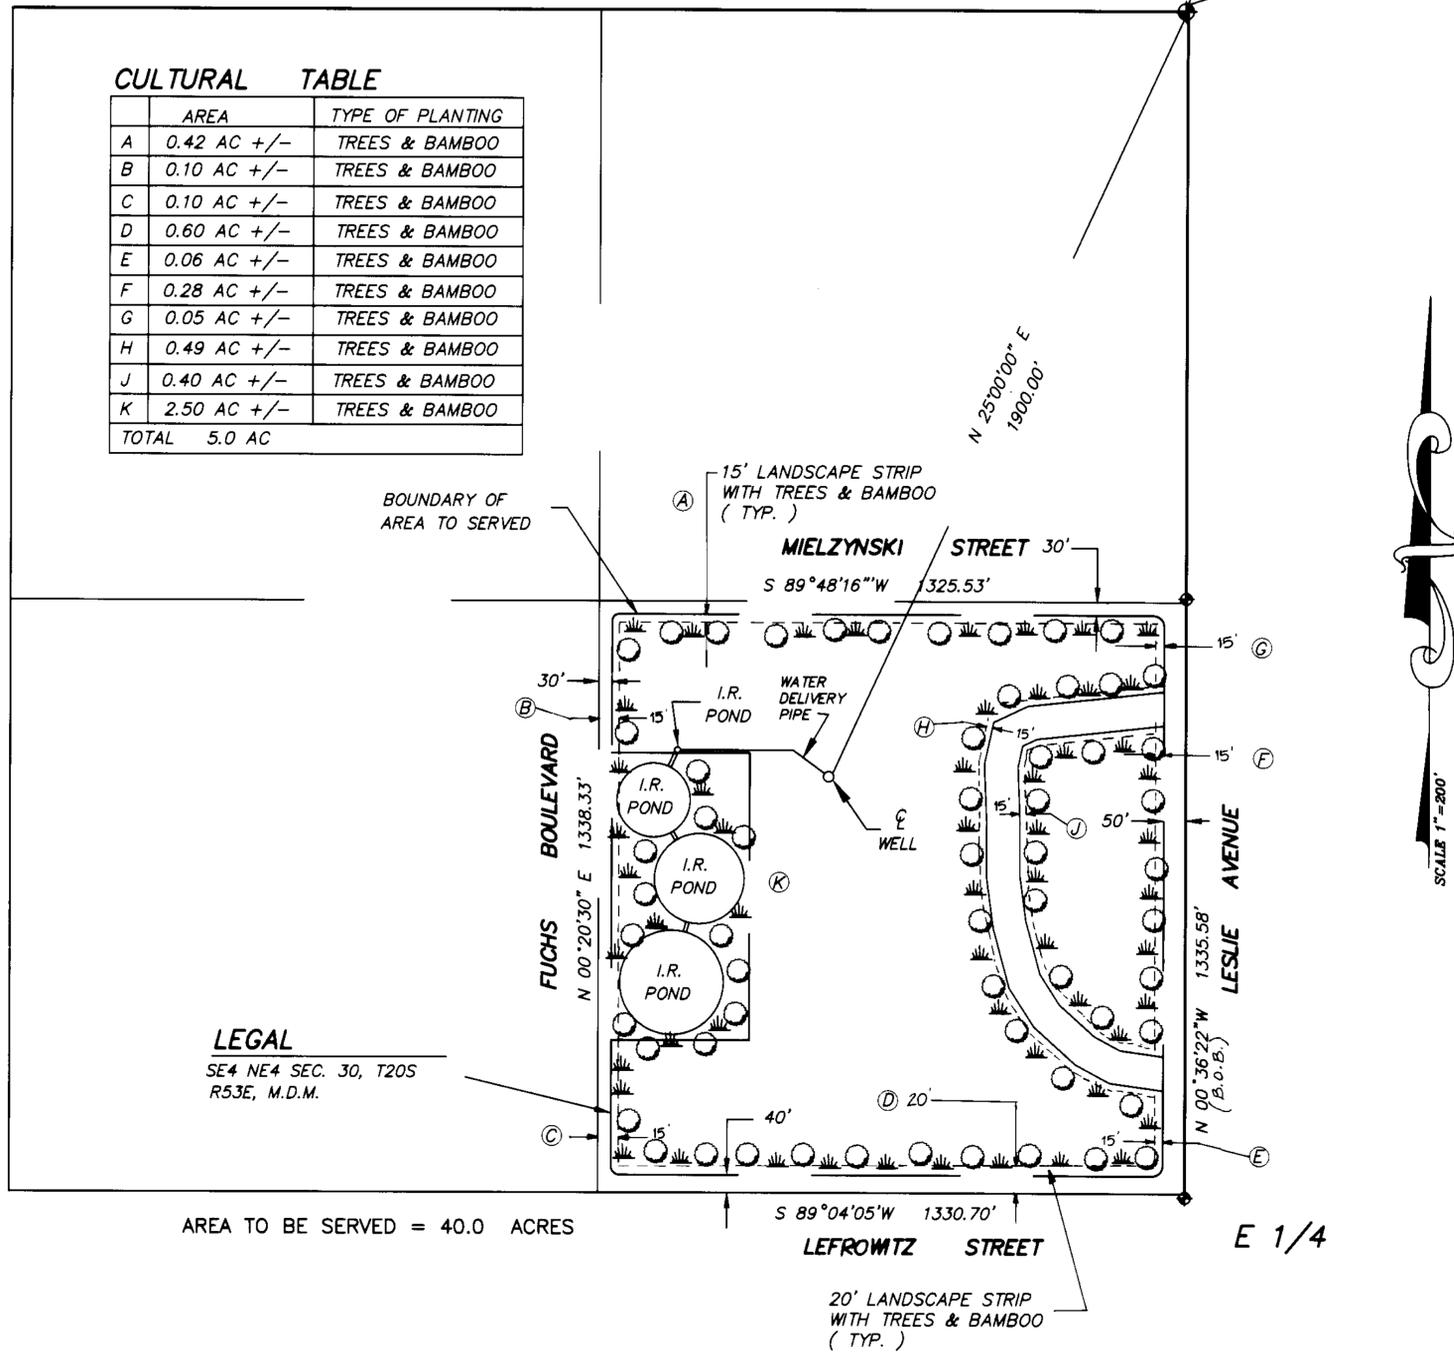

AREA TO BE SERVED = 40.0 ACRES

LEGAL
SE4 NE4 SEC. 30, T20S
R53E, M.D.M.

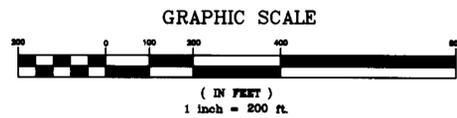

STATE ENGINEER'S USE

FILED
MAR 10 1997
STATE ENGINEER'S OFFICE

MAP TO ACCOMPANY APPLICATION FOR BENEFICIAL USE
FOR PERMIT # 57107

FULSTONE ENTERPRISES INC.
940 S. MARTIN LUTHER KING BLVD.
LAS VEGAS, NEVADA 89106 PHONE (702)382-8141

57107 CERTIFICATE No. 14580 ISSUED 05-14-97

FOR : RAYMOND V. MIELZYNSKI
FOR: IRRIGATION PURPOSES
FROM: AN UNDERGROUND SOURCE
NYE COUNTY, NEVADA

OWB# ml-5