



BASIS OF BEARINGS:

THE BASIS OF BEARINGS FOR DETAIL 2 IS THE WEST LINE OF SECTION 31, T.17N., R.20E., M.D.M. AS N00° 05' 00"W INDICATED ON A PARCEL MAP FOR CALLAHAN-GILES BUILDERS, INC. FILED ON DECEMBER 11, 1980 AS DOCUMENT NO. 711744 OFFICIAL RECORDS OF WASHOE COUNTY (PARCEL MAP NO. 1191).

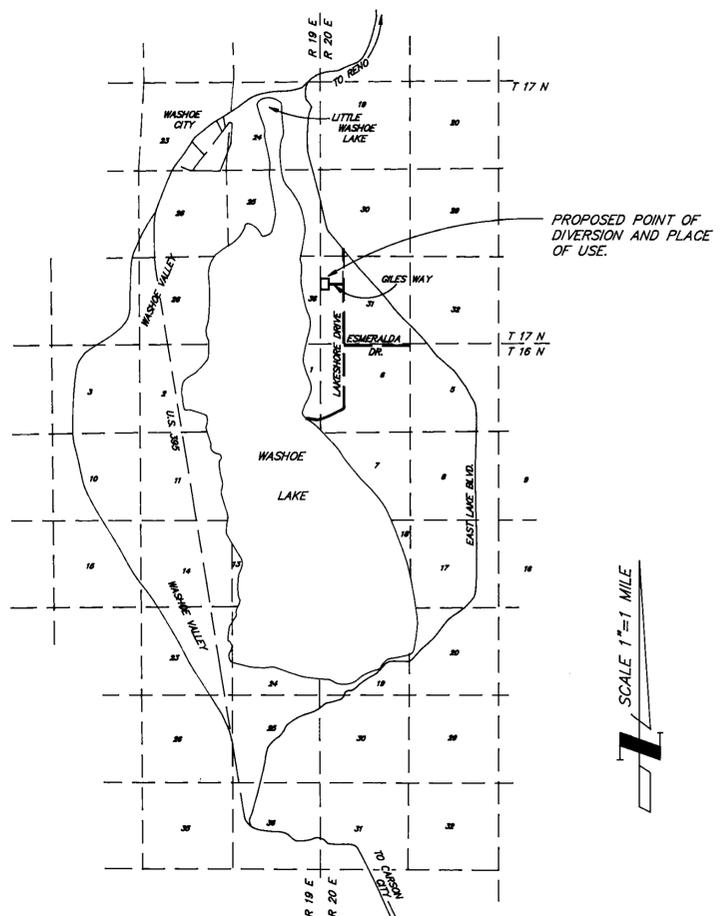

LOCATION MAP

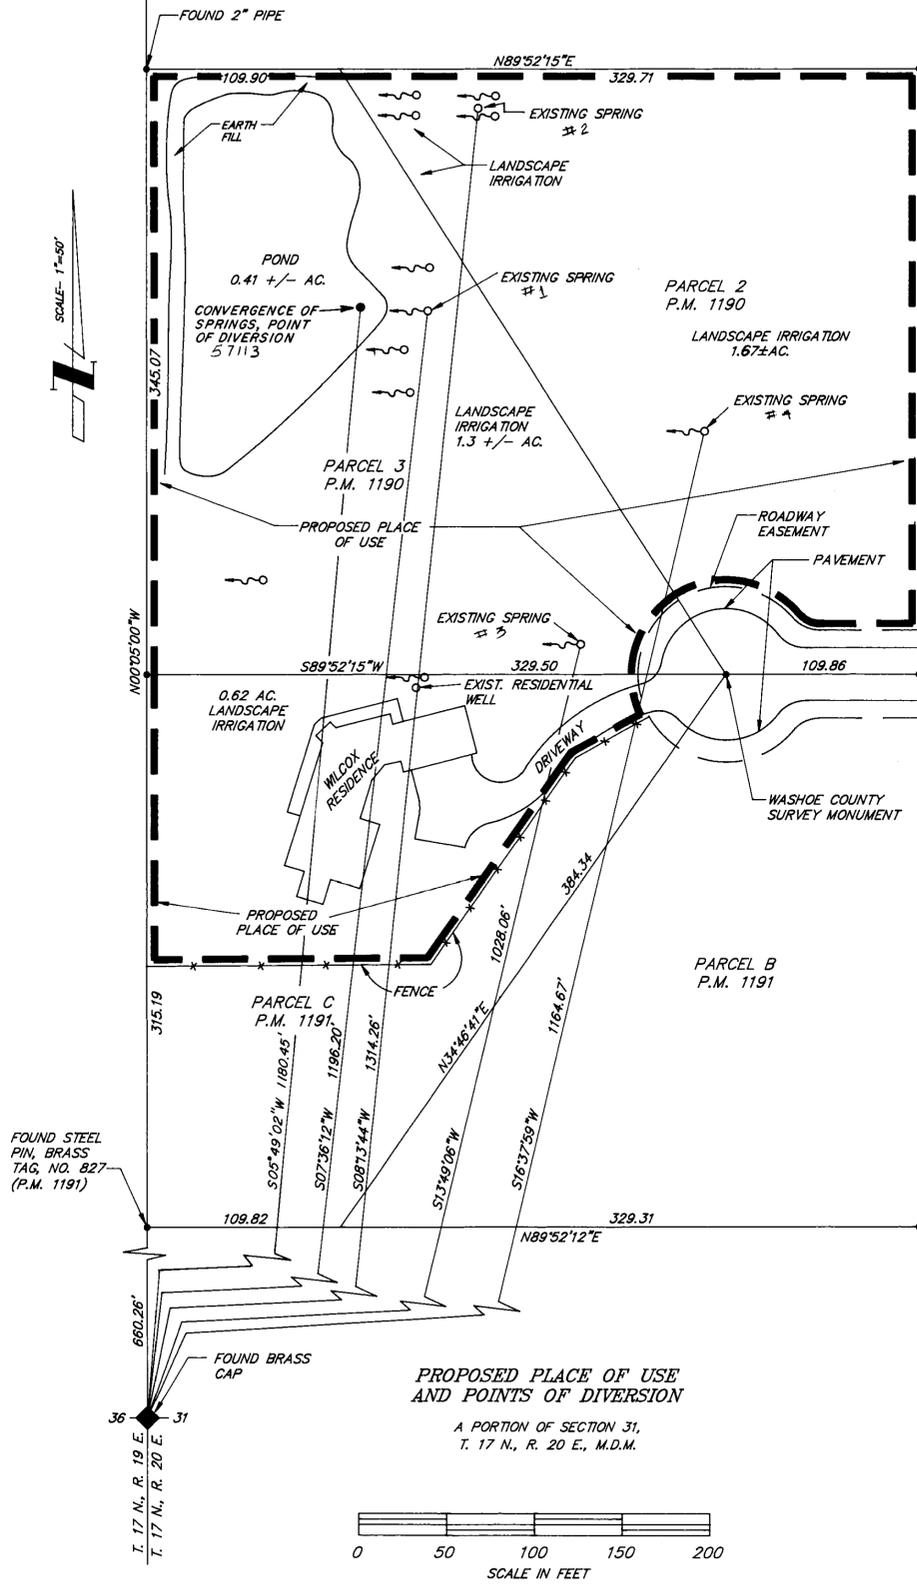

AFFIDAVIT OF STATE WATER RIGHT SURVEYOR

STATE OF NEVADA } s.s.
COUNTY OF WASHOE }

I, MILTON L. SHARP, BEING FIRST DULY SWORN, DEPOSE AND SAY THAT THIS MAP, CONSISTING OF ONE SHEET, HAS BEEN CORRECTLY DRAWN FROM FIELD NOTES OF SURVEYS AND RECORD SEARCHES MADE BY ME ON OR BEFORE SEPTEMBER 1, 1991; THAT THIS MAP TRULY AND CORRECTLY REPRESENTS THE LOCATION AND EXTENT OF WORKS PROPOSED TO DIVERT WATER FROM VARIOUS SPRINGS IN WASHOE COUNTY BY GARY H. AND DONEL D. WILCOX; THAT THE POINTS OF DIVERSION, THE LOCATION AND EXTENT OF LANDS OWNED OR CONTROLLED BY THE APPLICANT, UPON WHICH WATER IS PROPOSED TO BE USED, ARE FULLY AND CORRECTLY DESIGNATED HEREON.

Milton L. Sharp
STATE WATER RIGHT SURVEYOR NO. 784



SUBSCRIBED AND SWORN TO BEFORE ME THIS 19th day of JAN 1992, NOTARY PUBLIC IN AND FOR WASHOE COUNTY, NEVADA. MY COMMISSION EXPIRES 12-4-92

Shirley Sanders
NOTARY PUBLIC



57113

MAP TO ACCOMPANY

AN APPLICATION TO APPROPRIATE THE PUBLIC WATERS OF THE STATE OF NEVADA, FOR IRRIGATION BY GARY H. AND DONEL D. WILCOX, FROM VARIOUS SPRINGS.

SECTION 31, T. 17 N., R. 20 E., M.D.M., EAST WASHOE VALLEY, WASHOE COUNTY, NEVADA

PREPARED BY:
MILTON L. SHARP, P.E.
CONSULTING ENGINEER
2995 SKYLINE BLVD., SUITE 205
RENO, NV. 89509 (702) 827-1077

JOB NO. 1191
JAN. 1992



57113 STATE NO 14996 ISSUED 08-10-98

73976 57113