

10

CULTURAL MAP TABULATION					
SECTION	SUBDIVISION	TOWNSHIP	RANGE	ACRES	CULTURE
10	LOT 6	32 N.	44 E.	35.02	HARVEST CROP
10	LOT 11	32 N.	44 E.	35.02	HARVEST CROP

**SURVEYOR'S CERTIFICATE**

STATE OF NEVADA  
 COUNTY OF ELKO

I, WILLIAM A. NISBET, BEING FIRST DULY SWORN, DEPOSE AND SAY THAT THIS MAP, CONSISTING OF ONE SHEET, HAS BEEN CORRECTLY DRAWN TO THE DESIGNATED SCALE FROM FIELD NOTES OF A SURVEY MADE BY ME, OR UNDER MY SUPERVISION AND DIRECTION, ON THE 15TH DAY OF MARCH, 2004; THAT IT TRULY AND CORRECTLY REPRESENTS THE PROPOSED LOCATION AND EXTENT OF THE WORKS USED TO DIVERT WATER FROM UNDERGROUND, IN LANDER COUNTY, BY WILLIAM R. & PHYLLIS B. ALLEN FOR IRRIGATION AND DOMESTIC PURPOSES. THAT THE EXISTING POINT OF DIVERSION, THE APPROXIMATE LOCATION AND SIZE OF THE DIVERTING CHANNEL, ALL RESERVOIRS OR BASINS, THE LOCATION AND NAMES OF ALL OTHER WORKS WHICH CROSS OR CONNECT WITH THE EXISTING WORKS, AND THE BOUNDARY OF ALL LANDS, SHOWING BY 40 ACRE SUBDIVISIONS THE AREAS TO BE IRRIGATED, ARE FULLY AND CORRECTLY DESIGNATED THEREON.

*William A. Nisbet* 3/24/04  
 Exp. 12/31/05

WILLIAM A. NISBET, STATE WATER RIGHT SURVEYOR

**NOTARY PUBLIC CERTIFICATE**

STATE OF NEVADA  
 COUNTY OF ELKO

SUBSCRIBED AND SWORN TO BEFORE ME THIS 24<sup>th</sup> DAY OF March, 2004, BY WILLIAM A. NISBET.






*Coralee Griswold*  
 NOTARY PUBLIC IN AND FOR ELKO COUNTY, NEVADA

BASIS OF BEARINGS: Record of Survey Map for Lander County Commission, Filed Nov. 7, 1974, File No. 78785, Lander County Records.

**LEGEND**

- Place of Use, Permit #34883
- Place of Use, Permit #31145
- Place of Use, Permit #57450

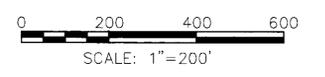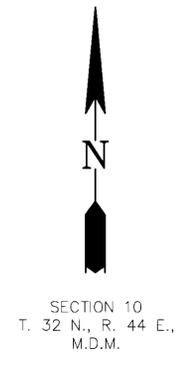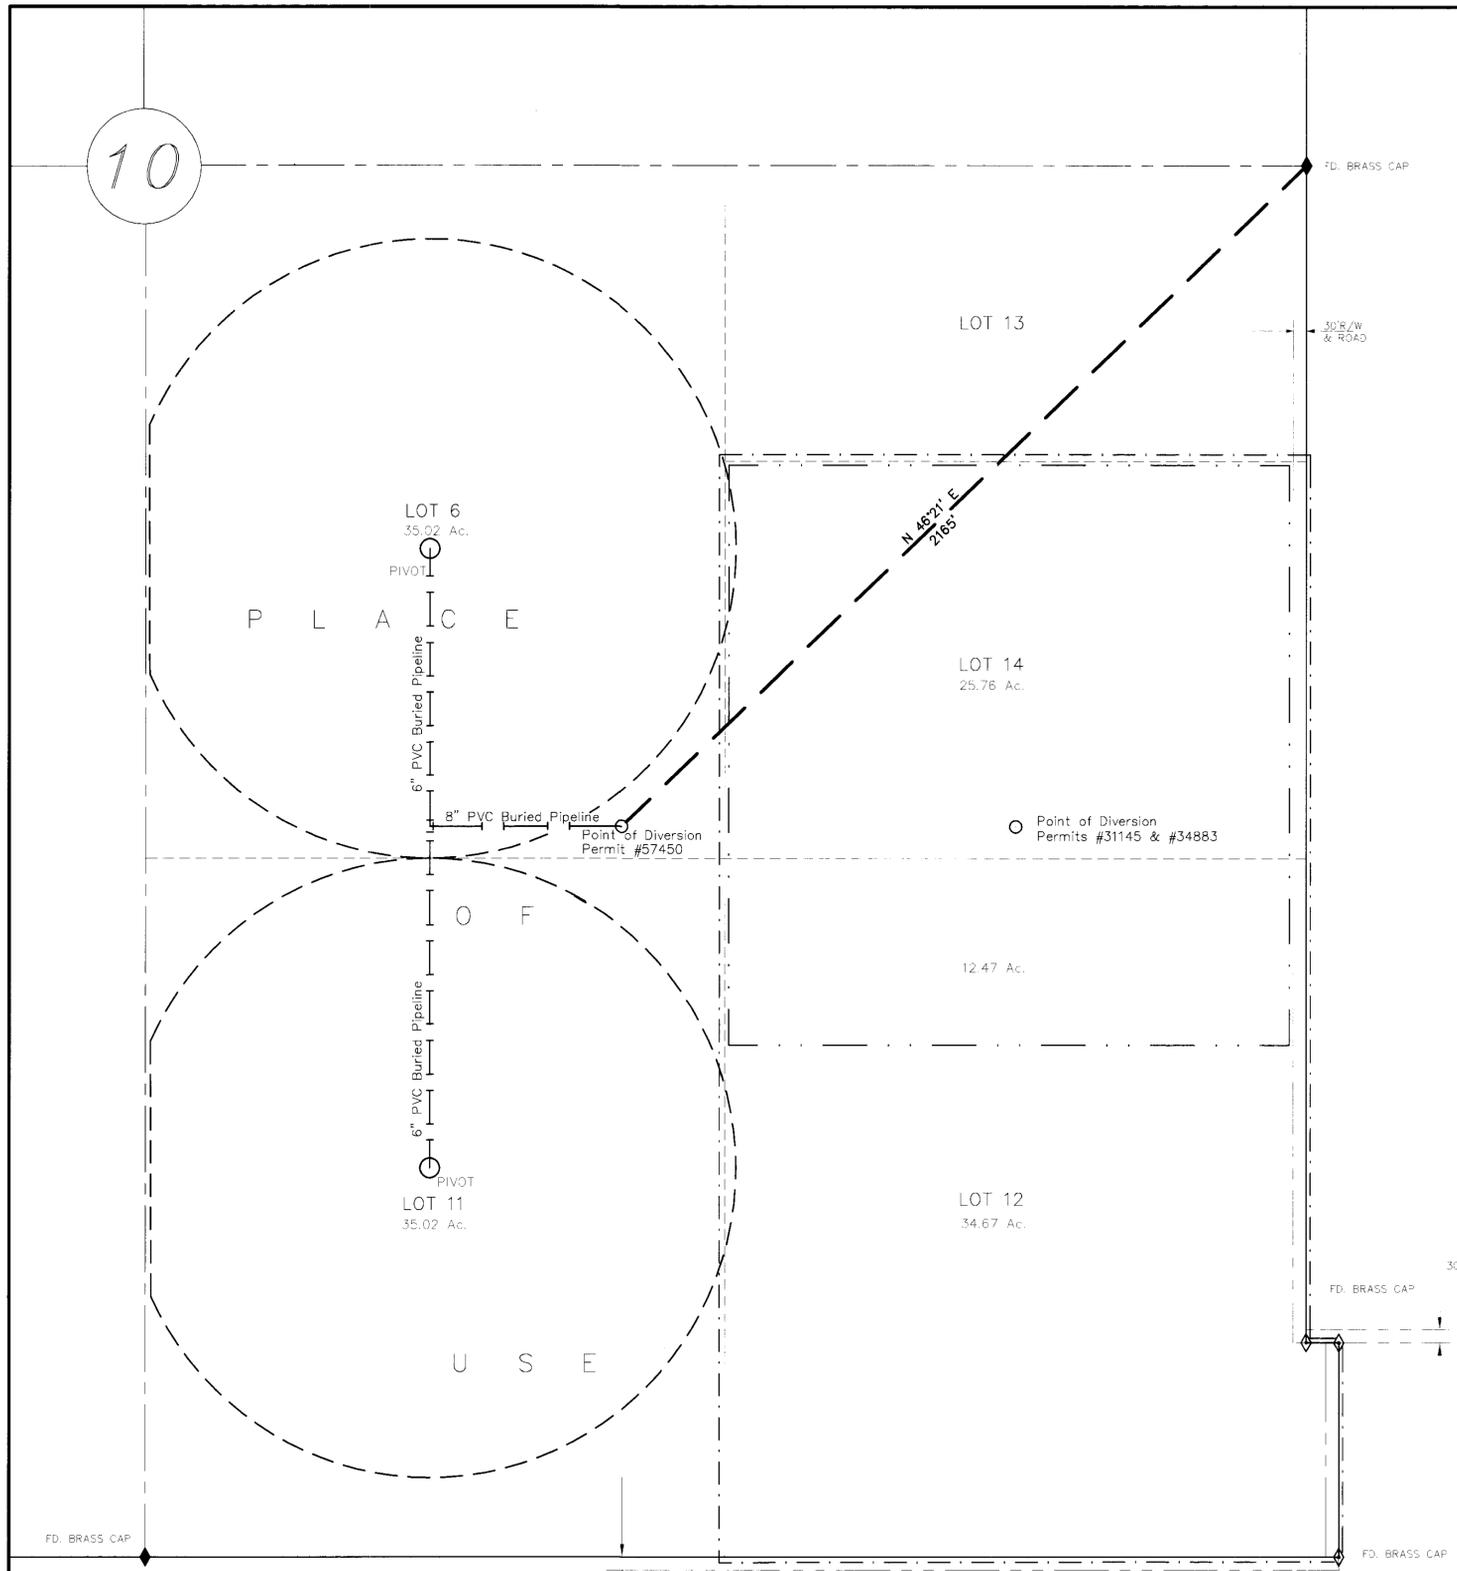

57450 CERTIFICATE NO. 18678 RECORDED 5-3-12

STATE ENGINEER'S USE  
 3-22-2006 MW Permit approved for only 70 acres in the place of use.



MAP TO ACCOMPANY  
 PROOF OF BENEFICIAL USE  
 OF WATER UNDER PERMIT  
 #57450  
 for IRRIGATION purposes  
 by WILLIAM R. & PHYLLIS B. ALLEN  
 from an UNDERGROUND source  
 in LANDER COUNTY

W04004

PROJECT NO. 2091-001  
 DRAWING NO. W04004  
 DATE: MARCH 11, 2004  
**CHILTON** Engineering and Surveying, LTD  
 (775) 738-2121 421 Court Street Elko, Nevada 89801

57450