


# PORTIONS OF SECTIONS 8, 9, 16 & 17 T.21N., R.22E., M.D.M.

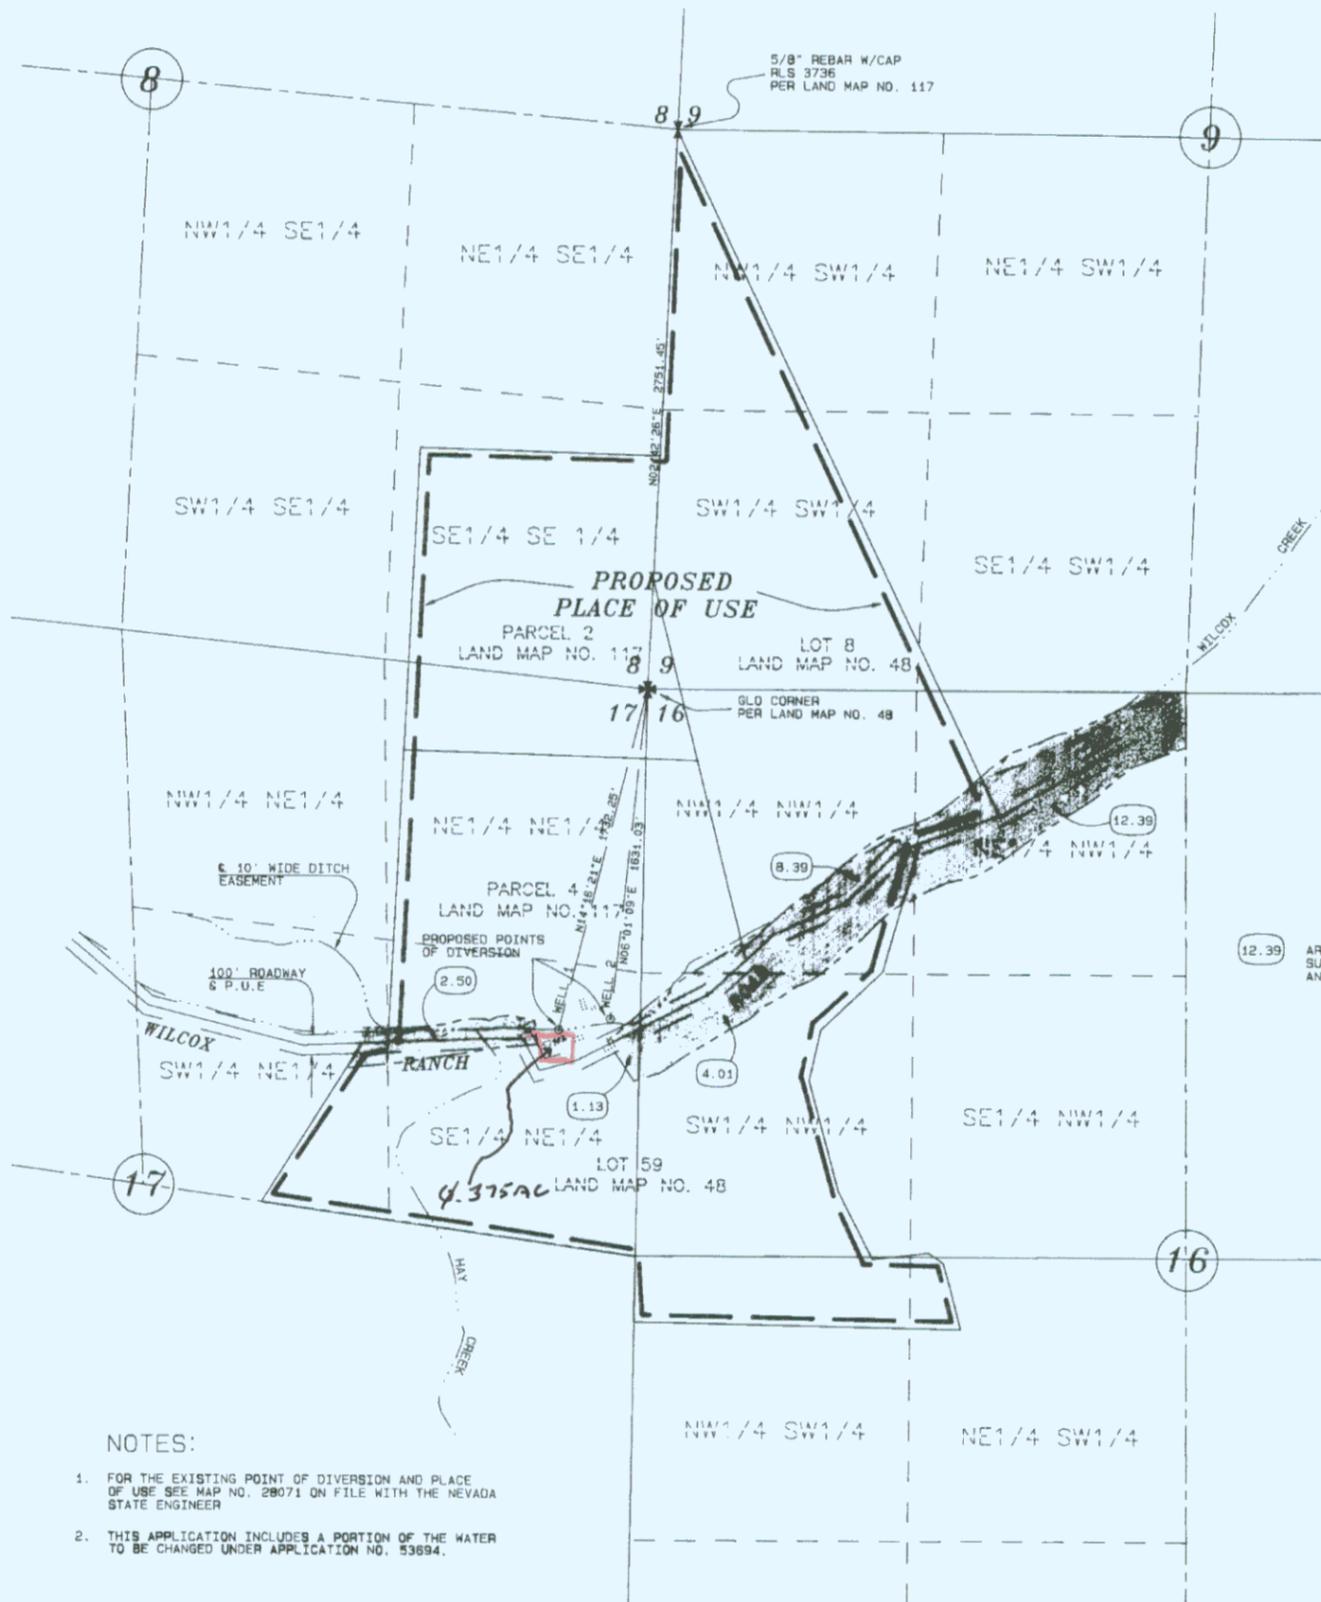

STATE OF NEVADA }  
COUNTY OF WASHOE } SS


I, George G. Lindesmith, being first duly sworn, depose and say that this map consisting of one sheet, has been correctly drawn to the designated scale from notes of a survey done by me, or under my supervision and direction, between the 3rd and 28th days of August, 1992 that it truly and correctly represents the proposed extent and location of the place of use of water heretofore appropriated under a portion of Permit No. 28071, from an underground source in Washoe County, Nevada by James L. and Connie M. Shreck for irrigation and domestic purposes; that the proposed place of use, the location and names of all other works, the boundary of all lands shown by 40 acre subdivisions, and the areas proposed to be served are fully and correctly designated hereon.

*George G. Lindesmith*  
George G. Lindesmith  
State Water-Right Surveyor No. 704



Subscribed and sworn to before me \_\_\_\_\_ day of August, 1992.

*Rae Ann Loving*  
Rae Ann Loving  
Notary Public

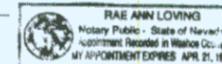

### BASIS OF BEARINGS

THE EAST LINE OF SECTION 8, T.21N., R.22E., M.D.M. i.e. N02°42'26"E, AS SHOWN ON DIVISION OF LAND MAP NO. 48, FILE NO. 755492 IN THE OFFICIAL RECORDS OF WASHOE COUNTY, NEVADA.

(12.39) AREA COVERED BY EXISTING SURFACE RIGHT NOS. 02334/02335 AND 11651/11652.



### NOTES:

- FOR THE EXISTING POINT OF DIVERSION AND PLACE OF USE SEE MAP NO. 28071 ON FILE WITH THE NEVADA STATE ENGINEER
- THIS APPLICATION INCLUDES A PORTION OF THE WATER TO BE CHANGED UNDER APPLICATION NO. 53694.

FILED  
AUG 19 1992  
STATE ENGINEER'S OFFICE

STATE ENGINEER'S OFFICE

STATE ENGINEER'S OFFICE

MAP TO ACCOMPANY  
APPLICATION TO CHANGE  
THE POINT OF DIVERSION AND PLACE OF USE  
FOR  
**JAMES L. and CONNIE M. SHRECK**  
PORTIONS OF SECTIONS 8, 9, 16 & 17  
T.21N., R.22E., M.D.M.  
WASHOE COUNTY, JOB # 89033.47 NEVADA  
**TRI STATE SURVEYING LTD.**  
801 GREENBRAE DRIVE  
SPARKS, NEVADA (702) 358-9491

57983 401 57983