

SEC	SUBDIVISION	TWN	RNG	CULT ACRES	TYPE OF CULTURE
20	NW 1/4 NE 1/4	T 7 S	R 67 E	4.20	ALFALFA
20	SW 1/4 NE 1/4	T 7 S	R 67 E	5.73	ALFALFA
20	SW 1/4 NE 1/4	T 7 S	R 67 E	5.96	PASTURE
20	SE 1/4 NE 1/4	T 7 S	R 67 E	12.16	ALFALFA
20	SE 1/4 NE 1/4	T 7 S	R 67 E	0.87	PASTURE
20	NE 1/4 SE 1/4	T 7 S	R 67 E	6.43	ALFALFA
20	NE 1/4 SE 1/4	T 7 S	R 67 E	6.43	PASTURE
21	NW 1/4 SW 1/4	T 7 S	R 67 E	10.22	ALFALFA
21	NW 1/4 SW 1/4	T 7 S	R 67 E	2.31	PASTURE

TOTAL ALFALFA = 38.74 acres  
TOTAL PASTURE = 15.57 acres  
54.31 acres

**Well Data**  
DEPTH 50 ft  
DIAMETER 12 in  
PUMP PACIFIC 700 gpm  
Driven by 130HP DIESEL

BASIS OF BEARING  
SOLAR OBSERVATION

STATE OF NEVADA )  
COUNTY OF CLARK )<sup>SS</sup>

I, PHILIP C HULSE BEING FIRST DULY SWORN, DEPOSE AND SAY THAT THIS MAP CONSISTING OF ONE SHEET HAS BEEN CORRECTLY DRAWN TO THE DESIGNATED SCALE FROM FIELD NOTES OF A SURVEY MADE BY ME ON JANUARY 20, 1991, THAT IT TRULY AND CORRECTLY REPRESENTS THE LOCATION AND THE EXTENT OF THE WORKS USED TO DIVERT WATER FROM UNDERGROUND SOURCES IN LINCOLN COUNTY, NEVADA BY ROGER DIELEMAN FOR IRRIGATION UNDER APPLICATION NO 44212, THAT THE POINT OF DIVERSION THE LOCATION, THE LOCATION AND SIZES OF THE DIVERTING CHANNELS, LOCATION AND DESCRIPTION OF ALL MEASURING DEVICES, THE LOCATION AND EXTENT OF LANDS OWNED OR CONTROLLED BY THE APPLICANT UPON WHICH WATER APPLIED FOR UNDER APPLICATION NO. 44 212 IS USED TO BETHER WITH THE AREA AND KIND OF CULTURE IN EACH 40 ACRE SUBDIVISION, AND THE LOCATION AND NAMES OF ALL OTHER WORKS OR STREAMS THAT ARE CROSSED BY OR CONNECTED WITH SAID WORKS ARE FULLY AND CORRECTLY DESIGNATED HEREON.

*Philip C. Hulse*  
PROFESSIONAL ENGINEER  
STATE WATER RIGHT SURVEYOR  
No. 3644

ACKNOWLEDGEMENT

STATE OF NEVADA )  
COUNTY OF CLARK )<sup>SS</sup>  
SUBSCRIBED AND SWORN TO BEFORE ME THIS 5 DAY OF MARCH, 1991  
NOTARY PUBLIC  
*Judie L. Highmiller*  
MY COMMISSION EXPIRES 7/4 1994



58003 CERTIFICATE No. 14121 ISSUED 6-13-95  
58026 CERTIFICATE No. 14244 ISSUED 11-27-95


Scale: 1" = 200ft

58003

MAP TO ACCOMPANY  
**PROOF OF BENEFICIAL USE**  
UNDER APPLICATION NO. 44212  
**FOR IRRIGATION**  
BY **ROGER DIELEMAN**  
FROM UNDERGROUND SOURCES

PHILIP C. HULSE, P.E., P.L.S.  
STATE WATER RIGHT SURVEYOR  
FEB. 1991

SEC 20  
T 7 S R 67 E  
M.D.B.&M.

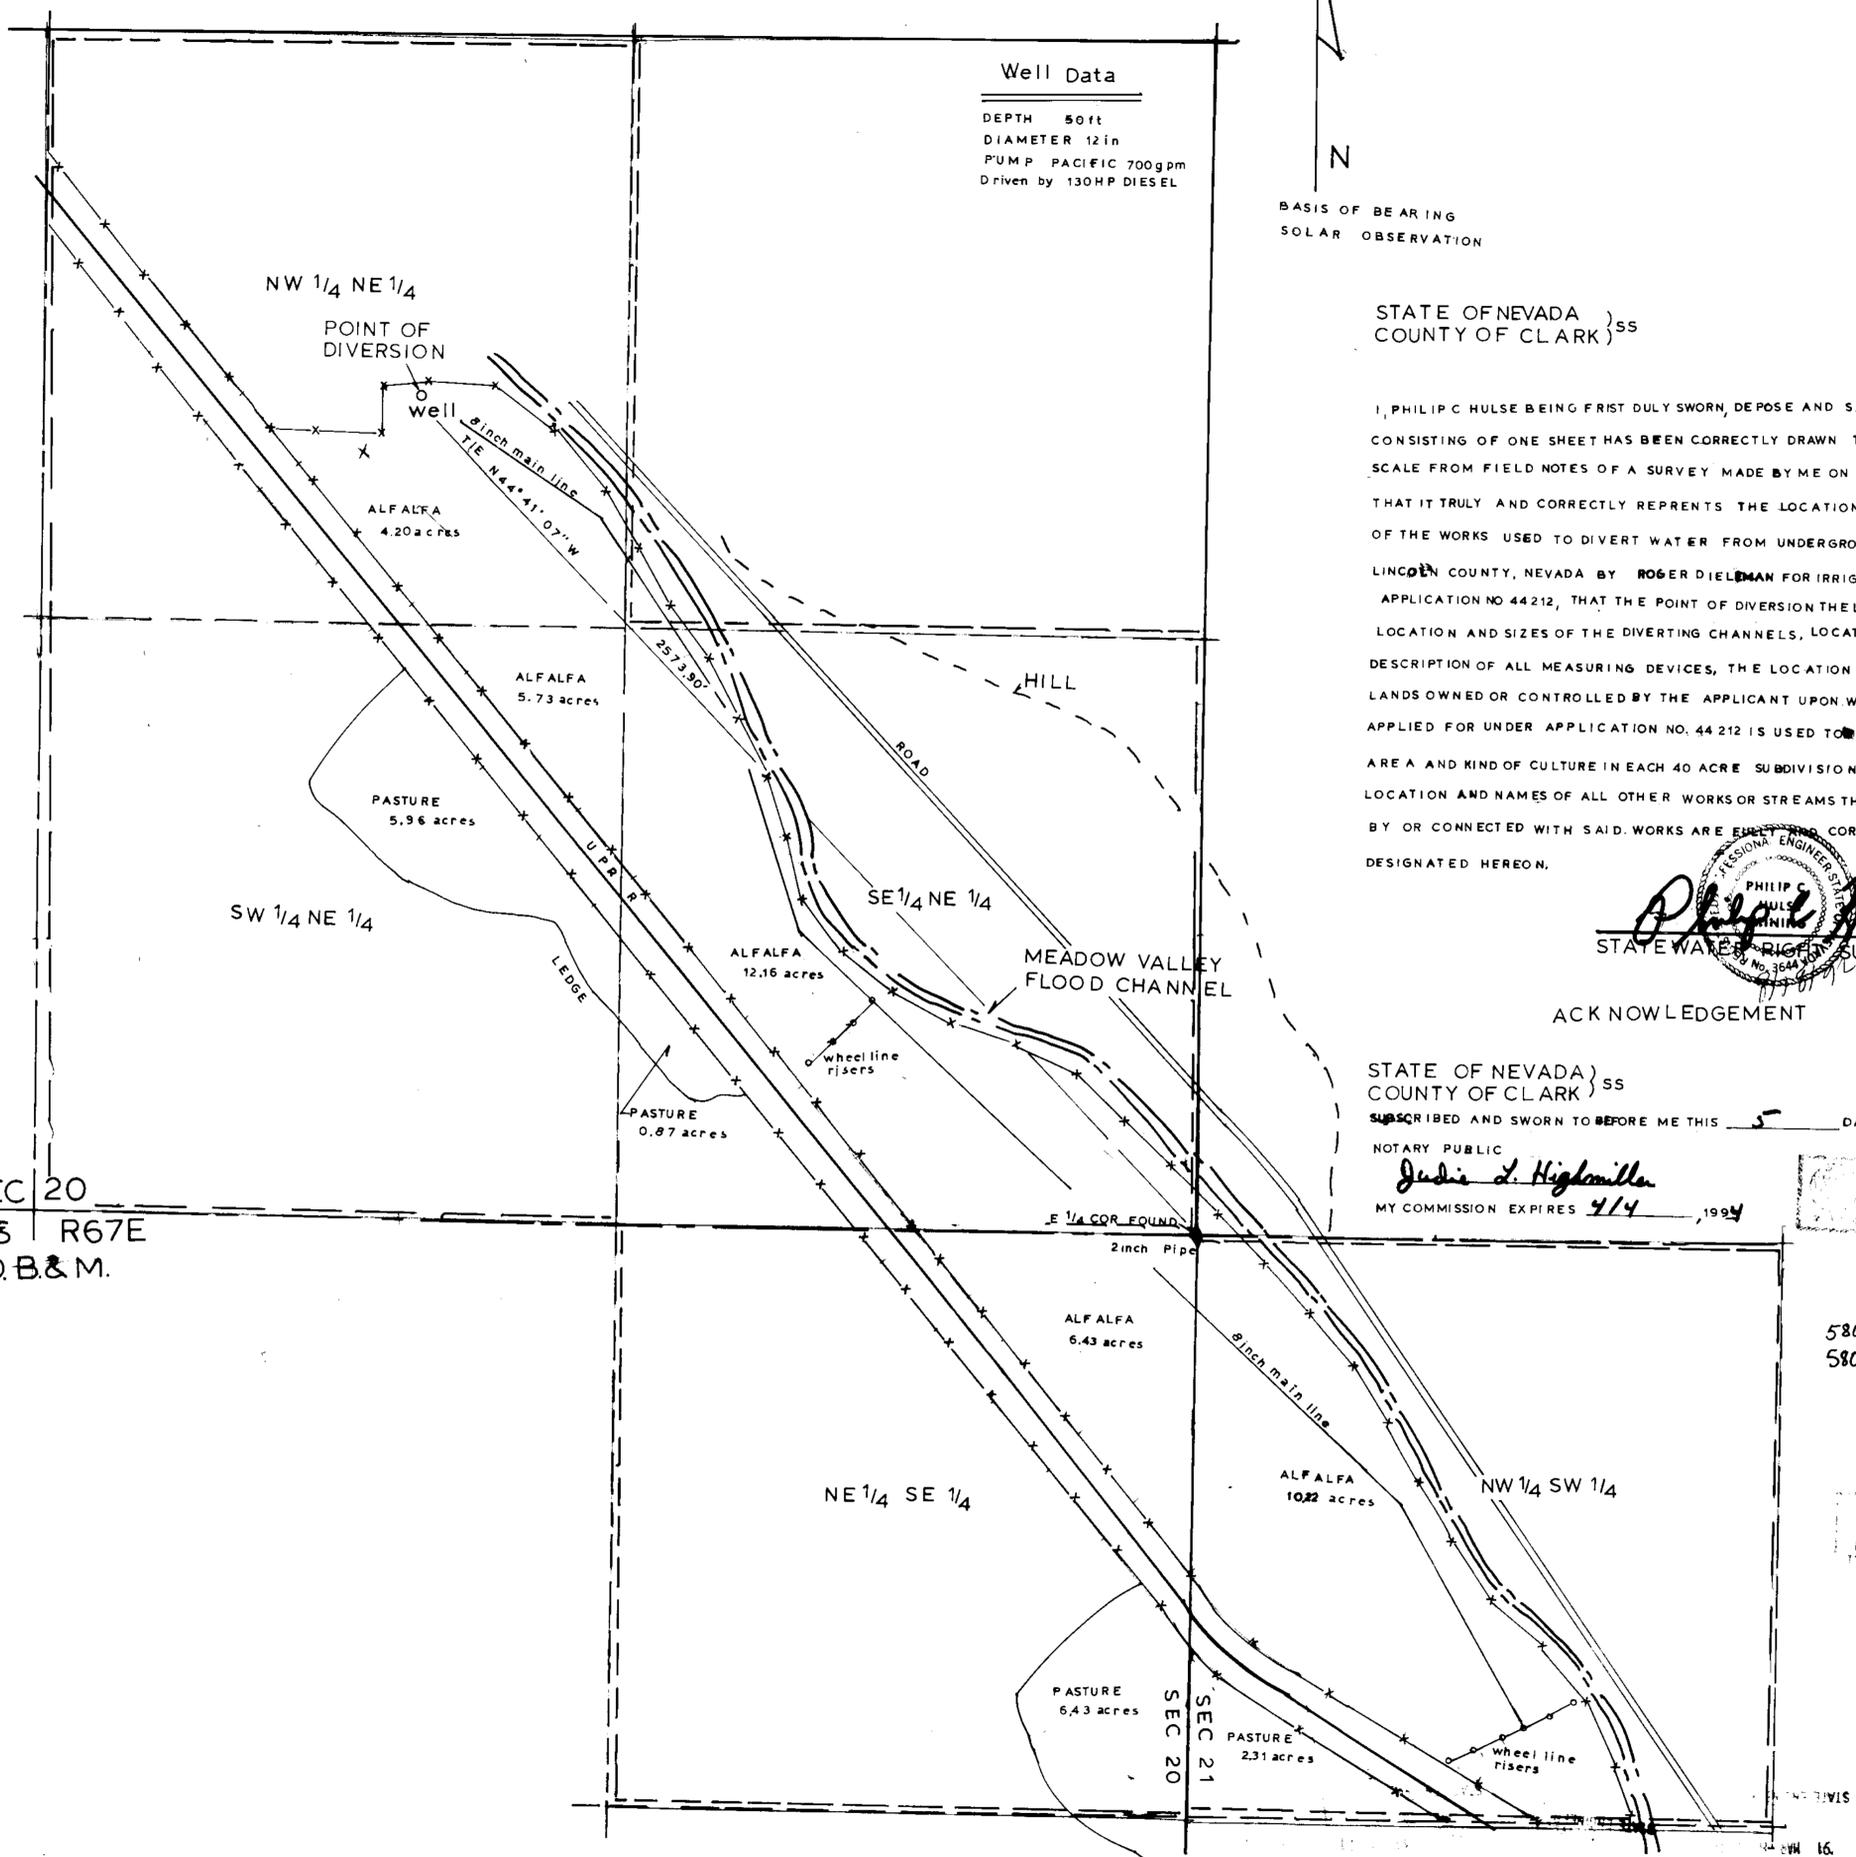

58026 58003