





STATE OF NEVADA
COUNTY OF HUMBOLDT

I, JOHN H. MILTON III, being first duly sworn, depose and say that this map, consisting of one sheet, has been correctly drawn to the designated scale from field notes of a survey made by me or under my supervision and direction, between the 7th day of July, and the 9th day of July, 1992; that it truly and correctly represents the proposed location and extent of the works used to divert water from an underground source in Humboldt County by DELONG RANCHES, INC. for stockwatering purposes. That the proposed point of diversion, the approximate location and size of the diverting channel or other conduit, the place and manner of use, and the location and names of all other works or streams which are crossed by, or connected with the said works, are fully and correctly described hereon.

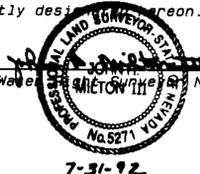


State Water Right No. 573

Subscribed and sworn to before me this 31st day of July 1992.
Ginger M. Gabiola
Notary Public

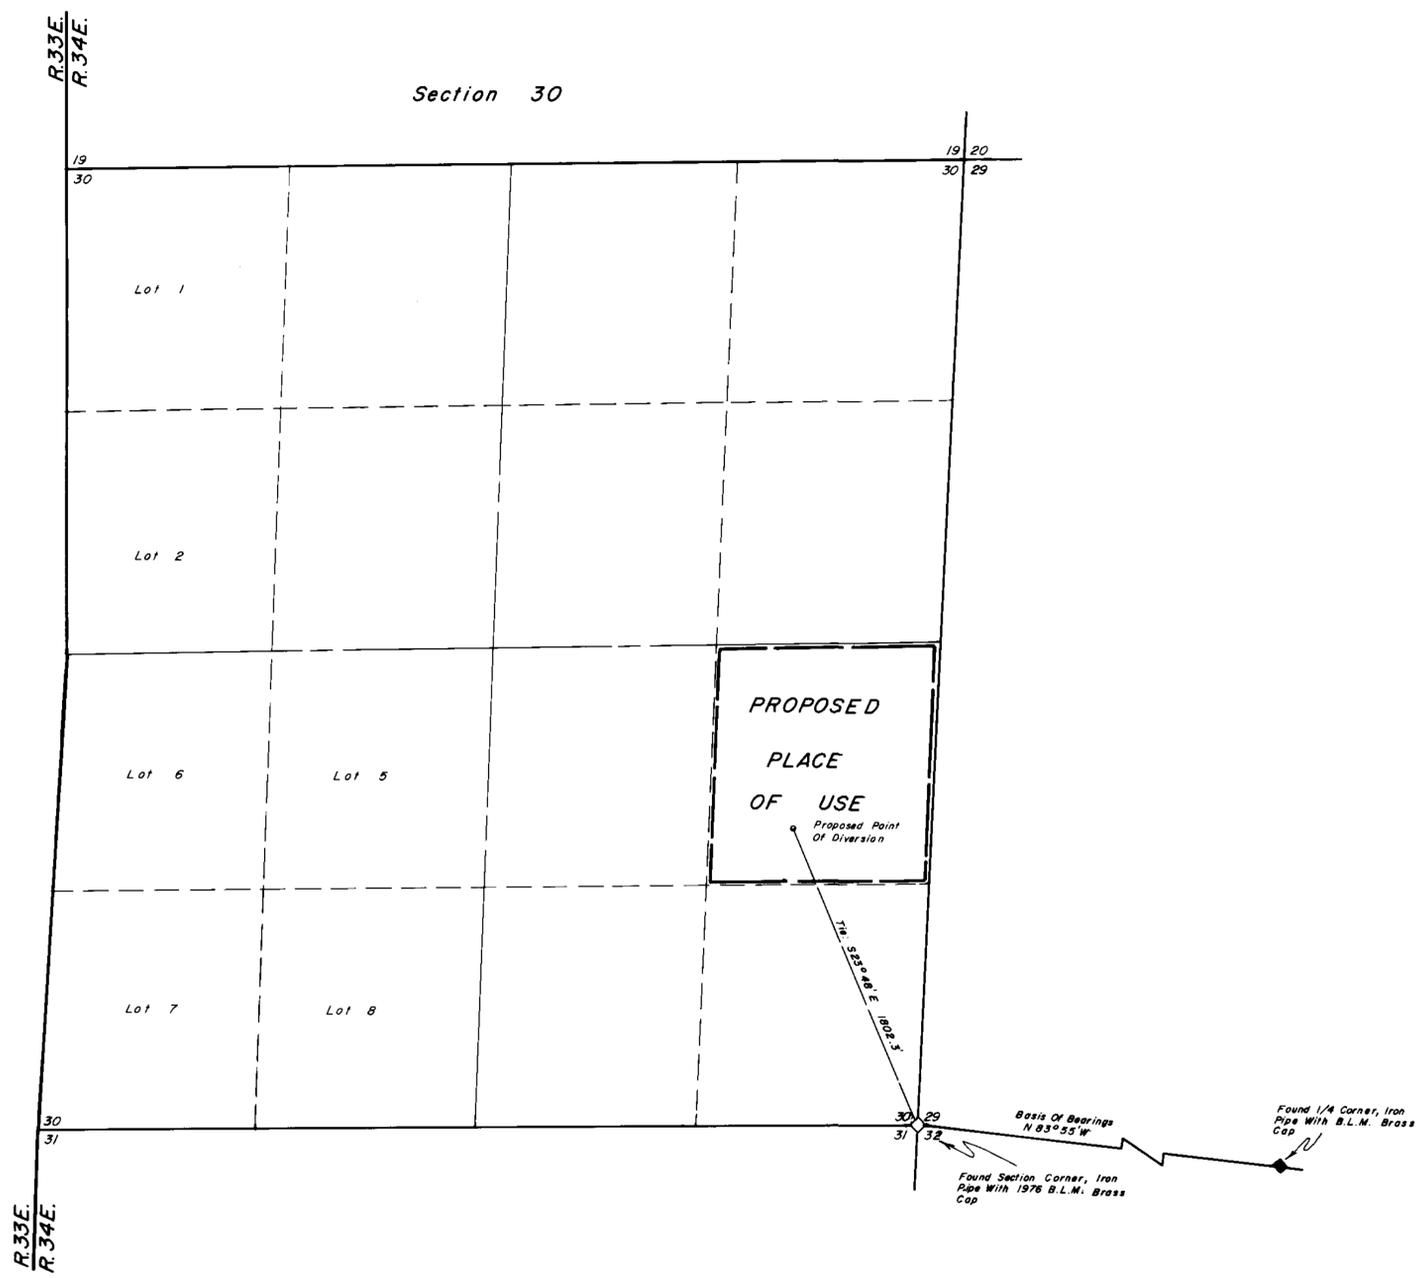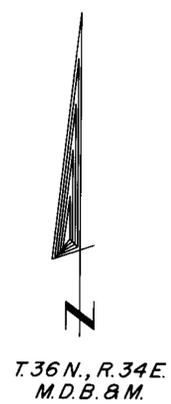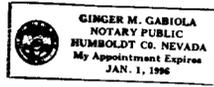

NOTES:
Basis Of Bearings Taken From The B.L.M. Dependent Resurvey Plot Of T.36 N., R.34 E., M.D.B. & M. Dated July 26th, 1977.

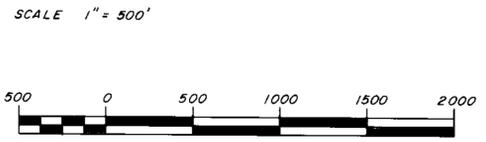

58062 CERTIFICATE NO. 14599 ISSUED 05-27-97

STATE ENGINEER
SEP 10 1992

FILED
SEP 10 1992
STATE ENGINEER'S OFFICE

Desert-Mountain Inc.
Land and Water Right Surveyors
148 West Second Street
Winnemucca, Nevada 89445
(702) 623-4414

58062
MAP TO ACCOMPANY APPLICATION
TO APPROPRIATE WATER
BY DELONG RANCHES, INC.
For Stockwatering Purposes
From An Underground Source
IN HUMBOLDT COUNTY, NEVADA

58062