

STATE OF NEVADA
COUNTY OF HUMBOLDT


I, JOHN H. MILTON III, being first duly sworn, depose and say that this map, consisting of one sheet, has been correctly drawn to the designated scale from field notes of a survey made by me or under my supervision and direction, between the 11th day of August, and the 12th day of August, 1992; that it truly and correctly represents the proposed location and extent of the works used to divert water from an underground source, in Humboldt County by Frank McErquiaga Trust & Henry V. McErquiaga for stockwatering purposes. That the proposed point of diversion, the approximate location and size of the diverting channel or other conduit, the place and manner of use, and the location and names of all other works which are crossed by, or connected with the said works, are fully and correctly designated thereon.




State Water Right No. 573

Subscribed and sworn to before me this 21st day of August, 1992.

Ginger M. Gabiola
Notary Public

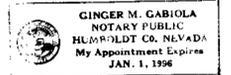

T.43 N., R. 36 E.
M.D.B. & M.

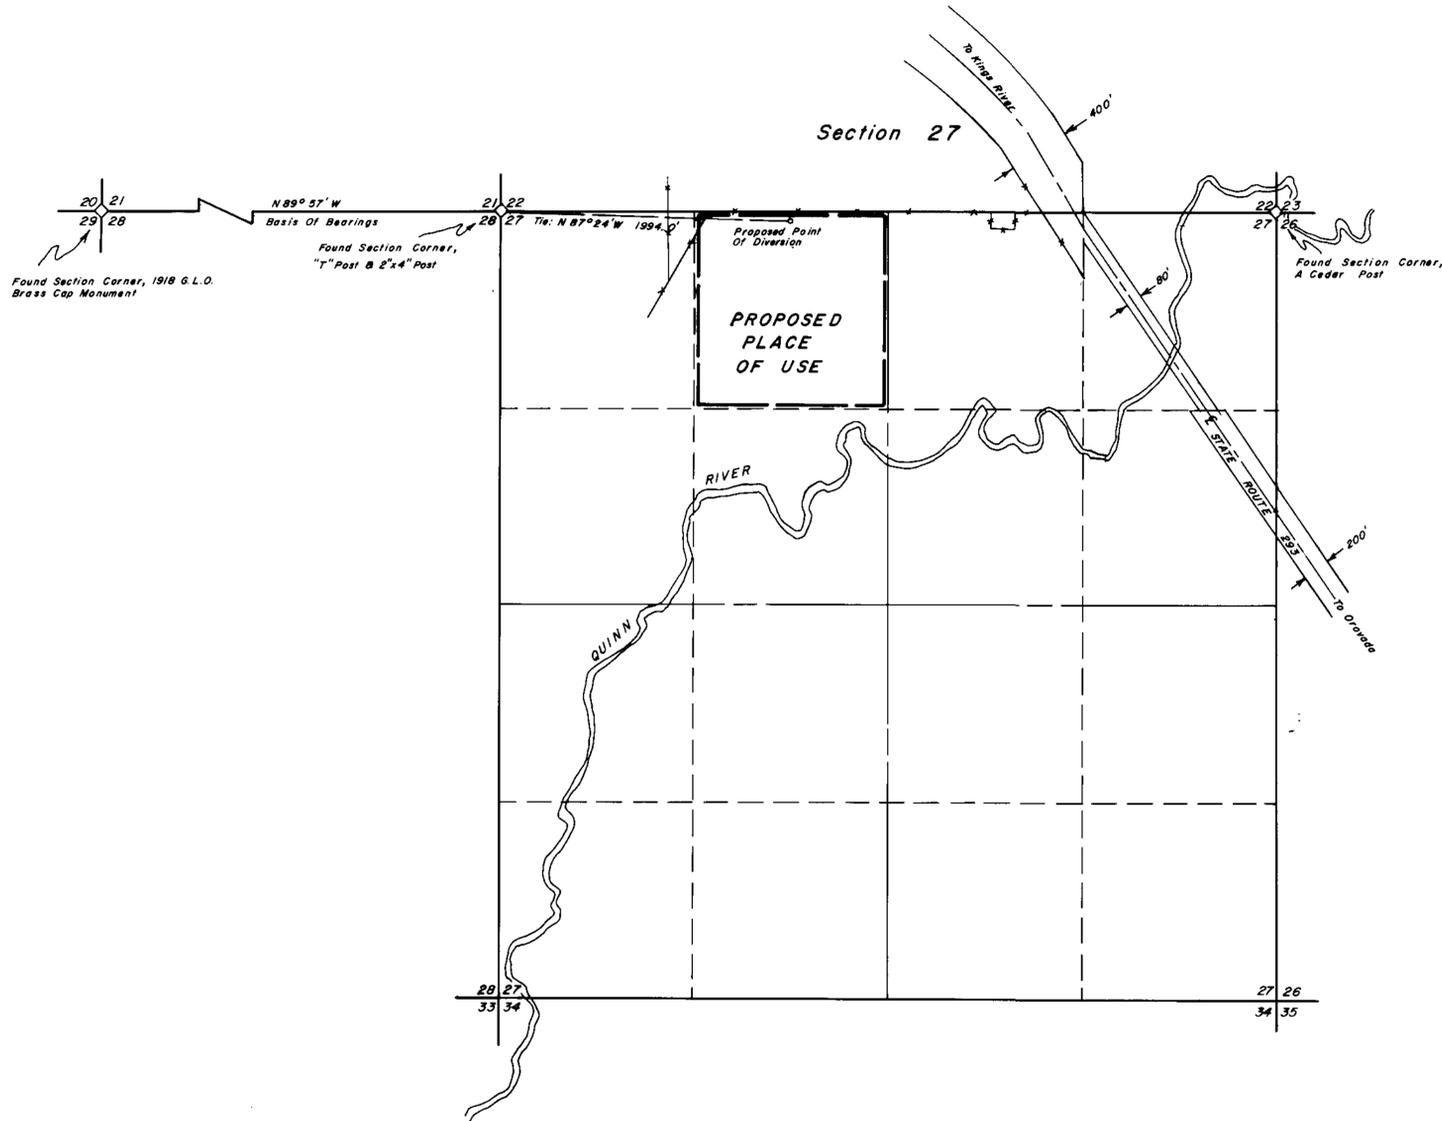


NOTES:
Basis Of Bearings Taken From The Survey Plat Of T.43N., R.36E.,
M.D.B. & M. Dated January 15th, 1869.

SCALE 1" = 600'



FILED
SEP 29 1992
STATE ENGINEER'S OFFICE

58151 CERTIFICATE No. 15137 ISSUED 02-01-99

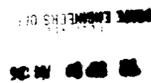

Jesert-Mountain Inc.
Land and Water Right Surveyors
146 West Second Street
Winnemucca, Nevada 89445
(702) 623-4414

58151
MAP
TO ACCOMPANY APPLICATION
TO APPROPRIATE WATER
BY FRANK Mc ERQUIAGA TRUST
& HENRY V. Mc ERQUIAGA
From An Underground Source
For Stockwatering Purposes
IN HUMBOLDT COUNTY, NEVADA