


SECTION	SUB-DIVISION	TOWNSHIP	RANGE	CULTIVATED ACREAGE	DESCRIPTION OF CULTURE	DATE OF FIRST CULTURE
18	NW 1/4	T20S	R53E	0.65	Cottonwoods & Pines	9-1992
18	"	"	"	0.50	Fish Pond	10-1991
18	"	"	"	0.79	Mesquites	10-1991

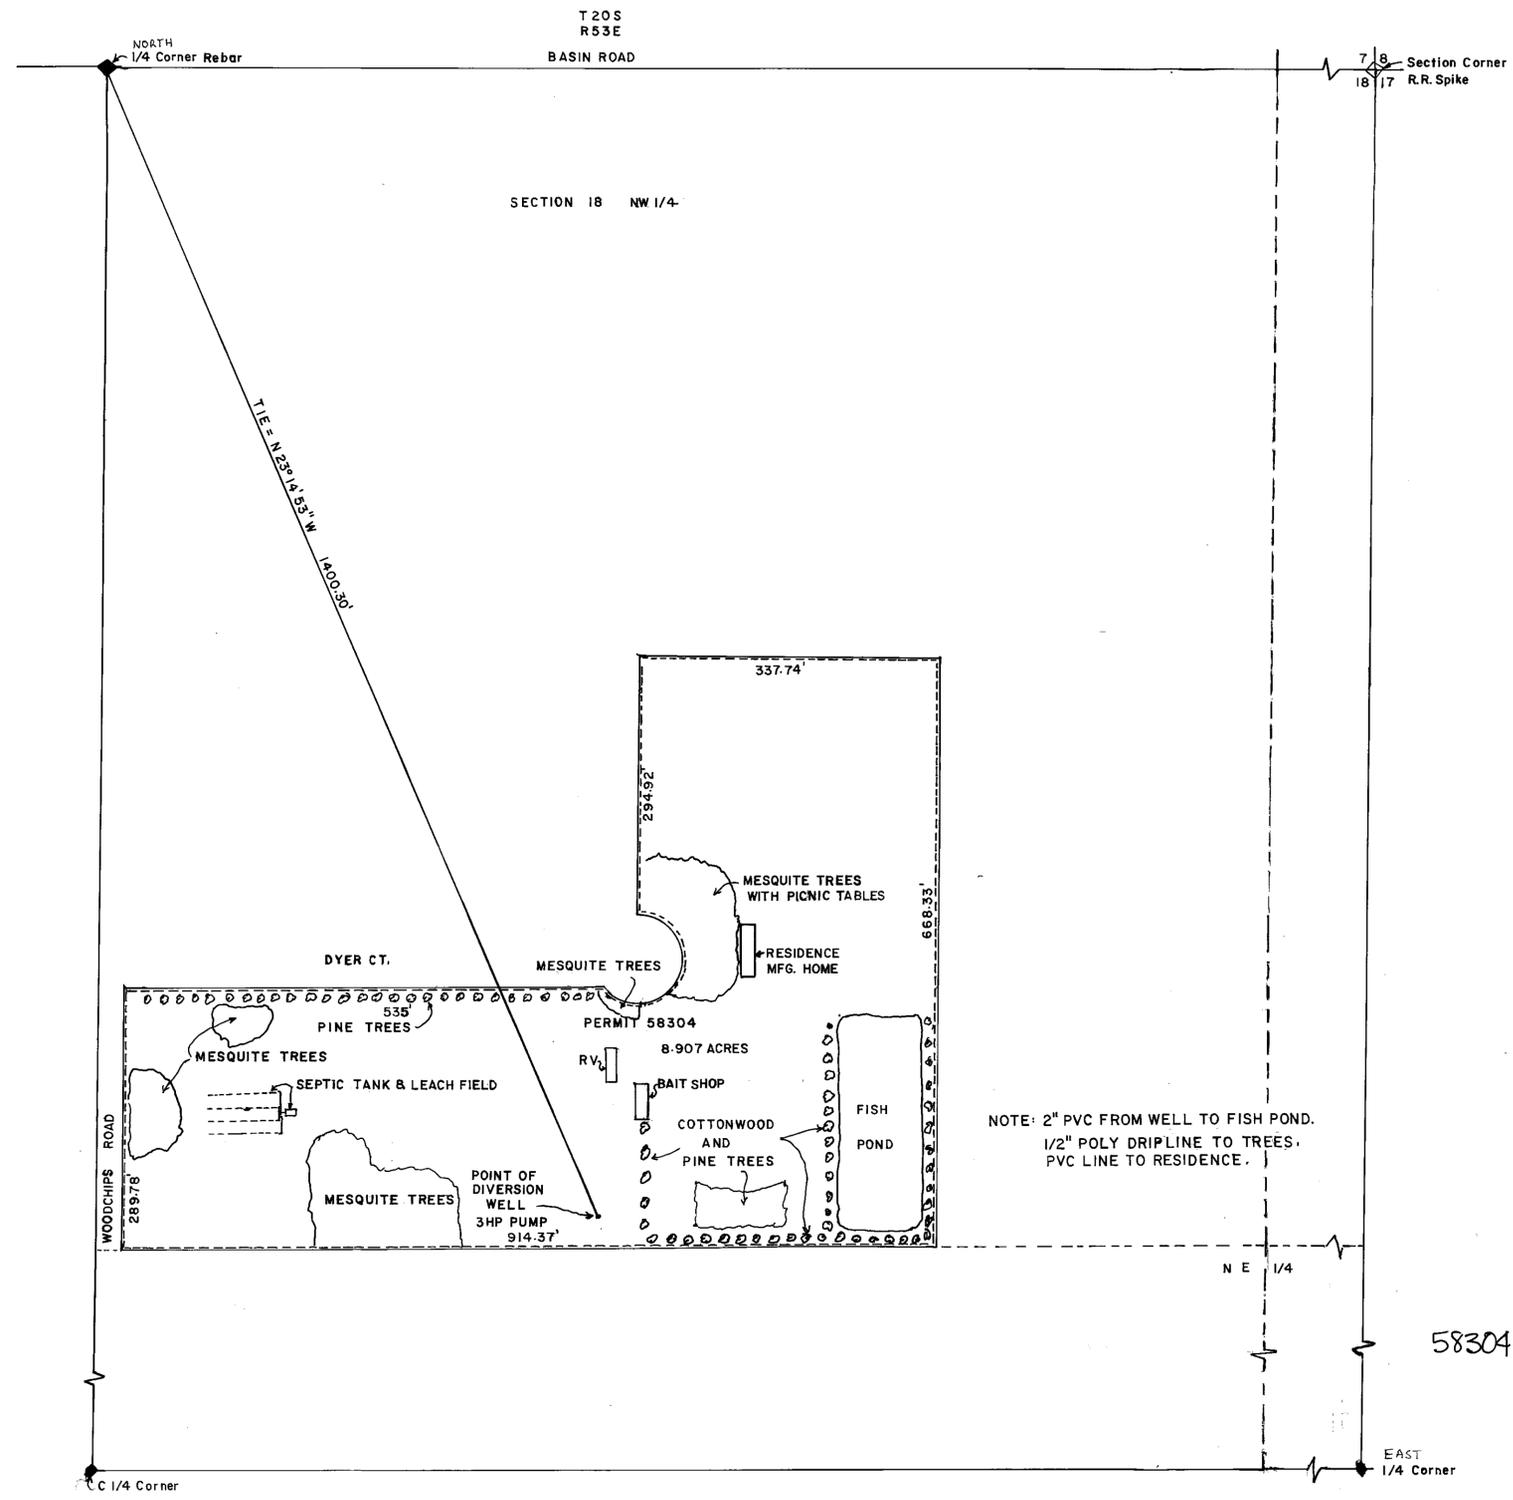

BASIS OF BEARING
 N88°30'05" E being the North line of the NE 1/4 of Section 18, T20S, R53E, MDB&M as per Parcel Map File No. 143939 Nye County Records.


SURVEYORS STATEMENT
 STATE OF NEVADA)
) ss-
 COUNTY OF NYE)
 I, Charles L. Thomsen, being first duly sworn, depose and say this MAP consisting of one sheet, has been drawn to the designated scale from field notes of a survey made under my direction and supervision on November 5, 1994, that it truly and correctly represents the location and extent of the works used to divert water from an underground source in Pahrump Valley Basin, Nye County by Gregory A. Dann AKA Greg Dann for recreational and domestic use under Permit No. 58304 That the point of diversion and the place of use is shown hereon.



Charles L. Thomsen
 STATE WATER RIGHT SURVEYOR

ACKNOWLEDGEMENT
 STATE OF NEVADA)
) ss
 COUNTY OF NYE)
 Sworn to and subscribed to this 22nd day of November, 1994

NOTARY PUBLIC
Mary L. Sanders
 NOTARY PUBLIC
 STATE OF NEVADA
 County of Nye
 MARY L. SANDERS
 My Appointment Expires August 25th, 1998

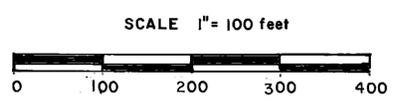

58304 CERTIFICATE No. 14440 ISSUED 10-28-96



MAP
 TO ACCOMPANY PROOF OF APPLICATION OF WATER TO BENEFICIAL USE FOR RECREATIONAL AND DOMESTIC USE UNDER PERMIT 58304
 BY GREGORY A. DANN AKA GREG DANN
 FROM AN UNDERGROUND SOURCE IN PAHRUMP VALLEY BASIN, NYE COUNTY NEVADA.