

STATE OF NEVADA }
COUNTY OF ELKO } SS.


I, ROBERT E. MORLEY, BEING FIRST DULY SWORN, DEPOSE AND SAY THAT THIS MAP, CONSISTING OF ONE SHEET, HAS BEEN CORRECTLY DRAWN TO THE DESIGNATED SCALE FROM FIELD NOTES OF A SURVEY MADE UNDER MY SUPERVISION AND DIRECTION, BETWEEN THE 5TH DAY OF NOVEMBER AND THE 6TH DAY OF NOVEMBER, 1992; THAT IT TRULY AND CORRECTLY REPRESENTS THE PROPOSED LOCATION AND EXTENT OF THE WORKS USED TO DIVERT WATER FROM UNDERGROUND IN EUREKA AND ELKO COUNTIES, BY BARRICK GOLDSTRIKE MINES INC., FOR MINING, MILLING & DEWATERING PURPOSES. THAT THE PROPOSED POINT OF DIVERSION, THE APPROXIMATE LOCATION AND SIZE OF THE DIVERTING CHANNEL, ALL RESERVOIRS OR BASINS, THE LOCATION AND NAMES OF ALL OTHER WORKS WHICH WILL CROSS OR CONNECT WITH THE PROPOSED WORKS, AND THE BOUNDARY OF ALL LANDS, SHOWING BY 40-ACRE SUBDIVISION, ARE FULLY AND CORRECTLY DESIGNATED THEREON.




Robert E. Morley
STATE WATER RIGHT SURVEYOR NO. 688

SUBSCRIBED AND SWORN TO BEFORE ME THIS 23rd DAY OF November, 1992.

Linda L. Reynolds
NOTARY PUBLIC IN AND FOR ELKO COUNTY, NEVADA.

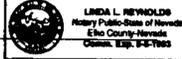

BASIS OF BEARINGS: TRUE NORTH USING A MAGNETIC DECLINATION OF 17 DEGREES 30 MINUTES EAST AS DETERMINED ON THE DATE OF THE SURVEY.

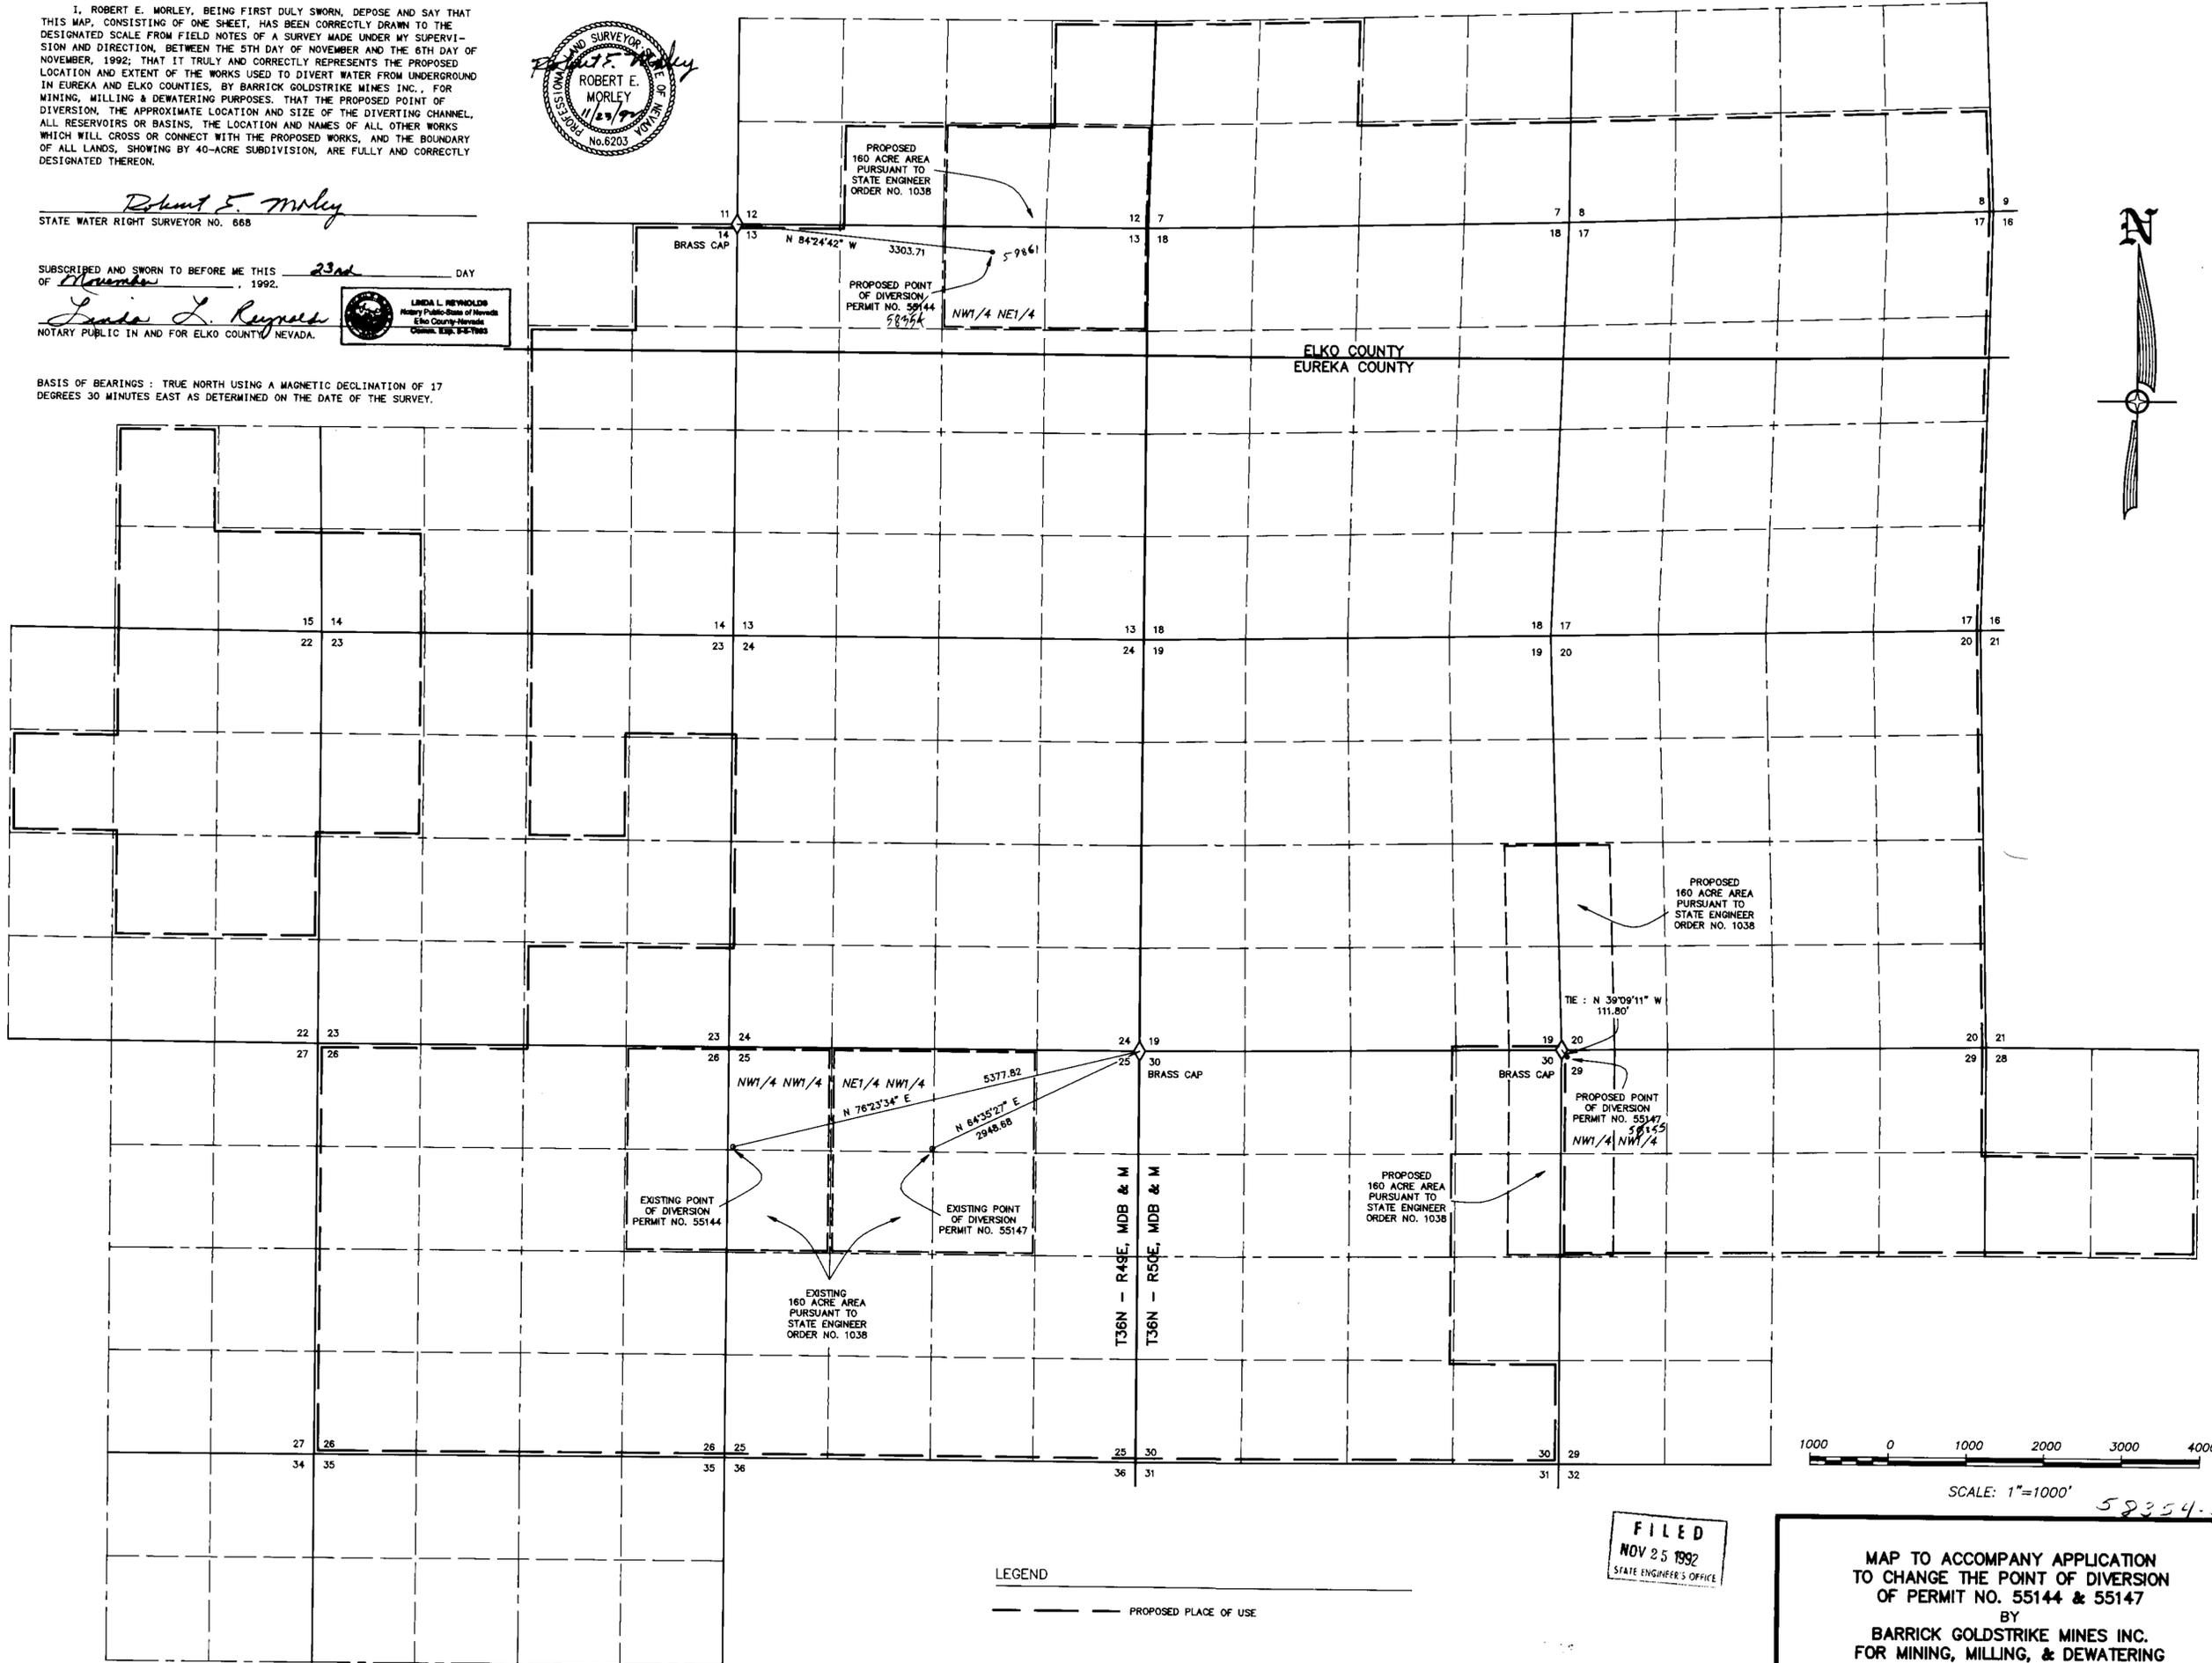

SCALE: 1"=1000' 58354.55

LEGEND
- - - - - PROPOSED PLACE OF USE

FILED
NOV 25 1992
STATE ENGINEER'S OFFICE

MAP TO ACCOMPANY APPLICATION TO CHANGE THE POINT OF DIVERSION OF PERMIT NO. 55144 & 55147 BY BARRICK GOLDSTRIKE MINES INC. FOR MINING, MILLING, & DEWATERING

59861 CERTIFICATE No. 15145 ISSUED 2-17-99

HIGH DESERT ENGINEERING 640 IDAHO STREET ELKO, NEVADA 89801 (702) 738-4053 W92034

64759 T 60787 T 59861 58355 58354