



Section	Subdivision	Township	Range	Cultivated acreage	Culture
2	Lot 1	45	55	32.5	Alfalfa
2	Lot 2	"	"	32.5	"
2	SW 1/4 NE 1/4	"	"	32.5	"
2	Lot 3	"	"	31.42	"
33	NE 1/4 SE 1/4	35	55	33.375	"
33	NW 1/4 SE 1/4	"	"	33.375	"
33	SW 1/4 SE 1/4	"	"	33.375	"
33	SE 1/4 SE 1/4	"	"	33.375	"
TOTAL				262.42	



T. 3 & 4 S., R. 55 E.,  
M.D.M.

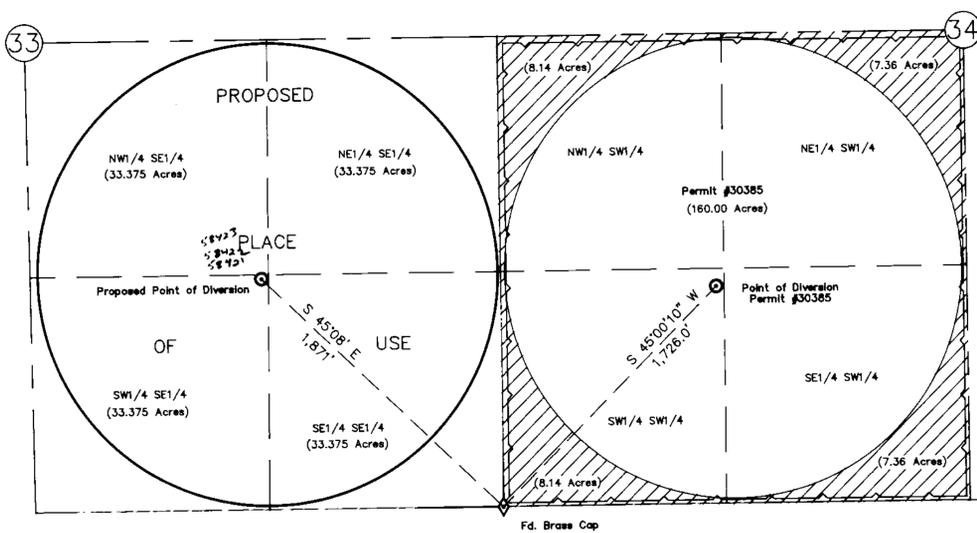

T. 3 S., R. 55 E.  
T. 4 S., R. 55 E.

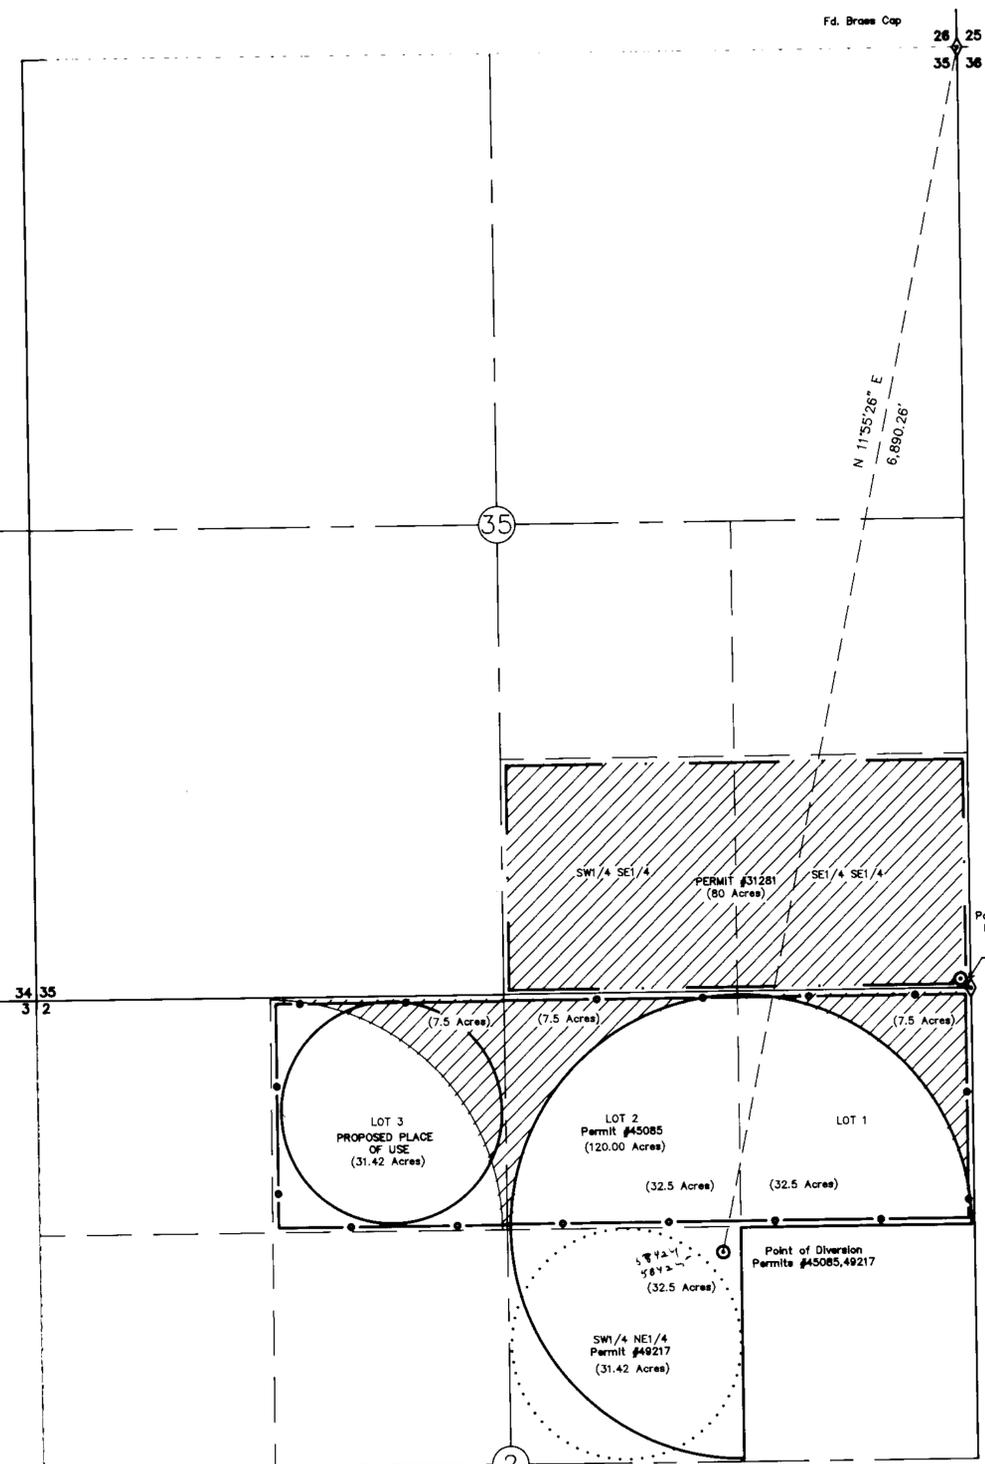


AREAS TO BE TRANSFERRED TO SE1/4 SEC. 33

- 31.0 Ac. from #30385 (23,791: #57932T, 7,209: #57843T)
- 80.0 Ac. from #31281 (all #57844T)
- 22.5 Ac. from #45085 (all #57845T)
- 133.5 Ac. TOTAL

STATE OF NEVADA  
COUNTY OF ELKO

I, William A. Nisbet, being first duly sworn, depose and say that this map consisting of one sheet, has been drawn to the designated scale on the 6th day of June, 1992; that it truly and correctly represents the proposed location and extent of the works used to divert water from an UNDERGROUND SOURCE, in LINCOLN COUNTY, by R. DIRK and MARTA S. AGEE (husband and wife), for IRRIGATION PURPOSES. That the proposed point of diversion, the approximate location and size of the diverting channel, all reservoirs or basins, the location and names of the diverting works, and the boundary of all lands, showing by 40-acre subdivisions the areas proposed to be irrigated, are fully and correctly designated thereon.

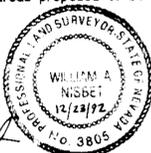

*William A. Nisbet*  
WILLIAM A. NISBET, STATE WATER-RIGHT SURVEYOR

EXISTING PLACE OF USE

- #31281 ————
- #45085 ————
- #49217 ······
- #30385 ————

Subscribed and sworn to before me this 22 day of Dec, 1992.

*Carol D. ...*  
NOTARY PUBLIC in and for ELKO COUNTY, NEVADA.

BASIS OF BEARING: Magnetic Var. 14 1/2° E.

- 58424 CERTIFICATE No. 14741 ISSUED NOV 12 1997
- 58425 CERTIFICATE No. 14742 ISSUED NOV 12 1997
- 58421 CERTIFICATE No. 14832 ISSUED 01-21-98
- 58422 CERTIFICATE No. 14833 ISSUED 01-21-98
- 58423 CERTIFICATE No. 14834 ISSUED 01-21-98

0 500 1000 1500  
SCALE: 1"=500'

MAP TO ACCOMPANY APPLICATION TO CHANGE  
POINT OF DIVERSION & PLACE OF USE OF WATER  
HERETOFORE APPROPRIATED

FOR  
BY **R. Dirk & Marta S. Agee, husband & wife**  
FROM  
IN Lincoln County

FILED  
DEC 24 1992  
STATE ENGINEER'S OFFICE

NO.	BY	DATE	REVISIONS	CHKD	APP'D
1	D.J.F.				
2	W.A.N.	9-21-92			

CHILTON Engineering and Surveying, LTD  
421 Court Street  
(702) 738-2121  
Elko, Nevada 89801

W92052 1/1

58425 58424 58423 58422 58421