

T.2 N., R.67 E., M.D.M.

CULTURAL MAP TABULATION

SECTION	SUBDIVISION	TOWNSHIP	RANGE	CULTIVATED ACREAGE	DESCRIPTION OF CULTURE	DATE OF FIRST CULTURE
21	NE 1/4 NW 1/4	T. 2 N.	R. 67 E.	40.00	ALFALFA FIELD	JUNE, 1995
21	NW 1/4 NW 1/4	T. 2 N.	R. 67 E.	38.00	ALFALFA FIELD	JUNE, 1995

SURVEYOR'S AFFIDAVIT

I, James J. Owens, being first duly sworn, depose and say that this map, consisting of one sheet, numbered from 1 to 1, inclusive, has been correctly drawn to the designated scale from field notes of a survey made by me, or under my direct supervision and direction, between the 15th of May, 1996 and the 16th of May, 1996; that it truly and correctly represents the proposed location and extent of the works used to divert water from an underground well, in Lincoln County, Nevada, by Wayne and Ruby Lister for irrigation purposes under Permit No. 58447. That the point of diversion, the location, site of the diverting channel or other conduit, location and description of all measuring devices, the location and extent of lands owned or controlled by the applicant upon which water is applied for under Permit No. 58447 is used, together with the area and kind of culture in each 40-acre subdivision, and the location and names of all other works or streams which are crossed by or connected with said works are fully and correctly designated thereon.

James J. Owens No. 850

James J. Owens
Professional Land Surveyor
Certificate No. 2884



ACKNOWLEDGEMENT

Subscribed and sworn to before me this 16th day of May, 1996.

James G. Graham



Notary Public in and for Clark County, Nevada

My commission expires 3/23, 1999.



BASIS OF BEARING

The Basis of Bearing is N. 89° 52' 00" E., being the measured bearing between the NW corner and the NE corner of Section 21, T. 2 N., R. 67 E., M.D.M.

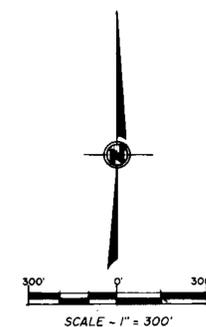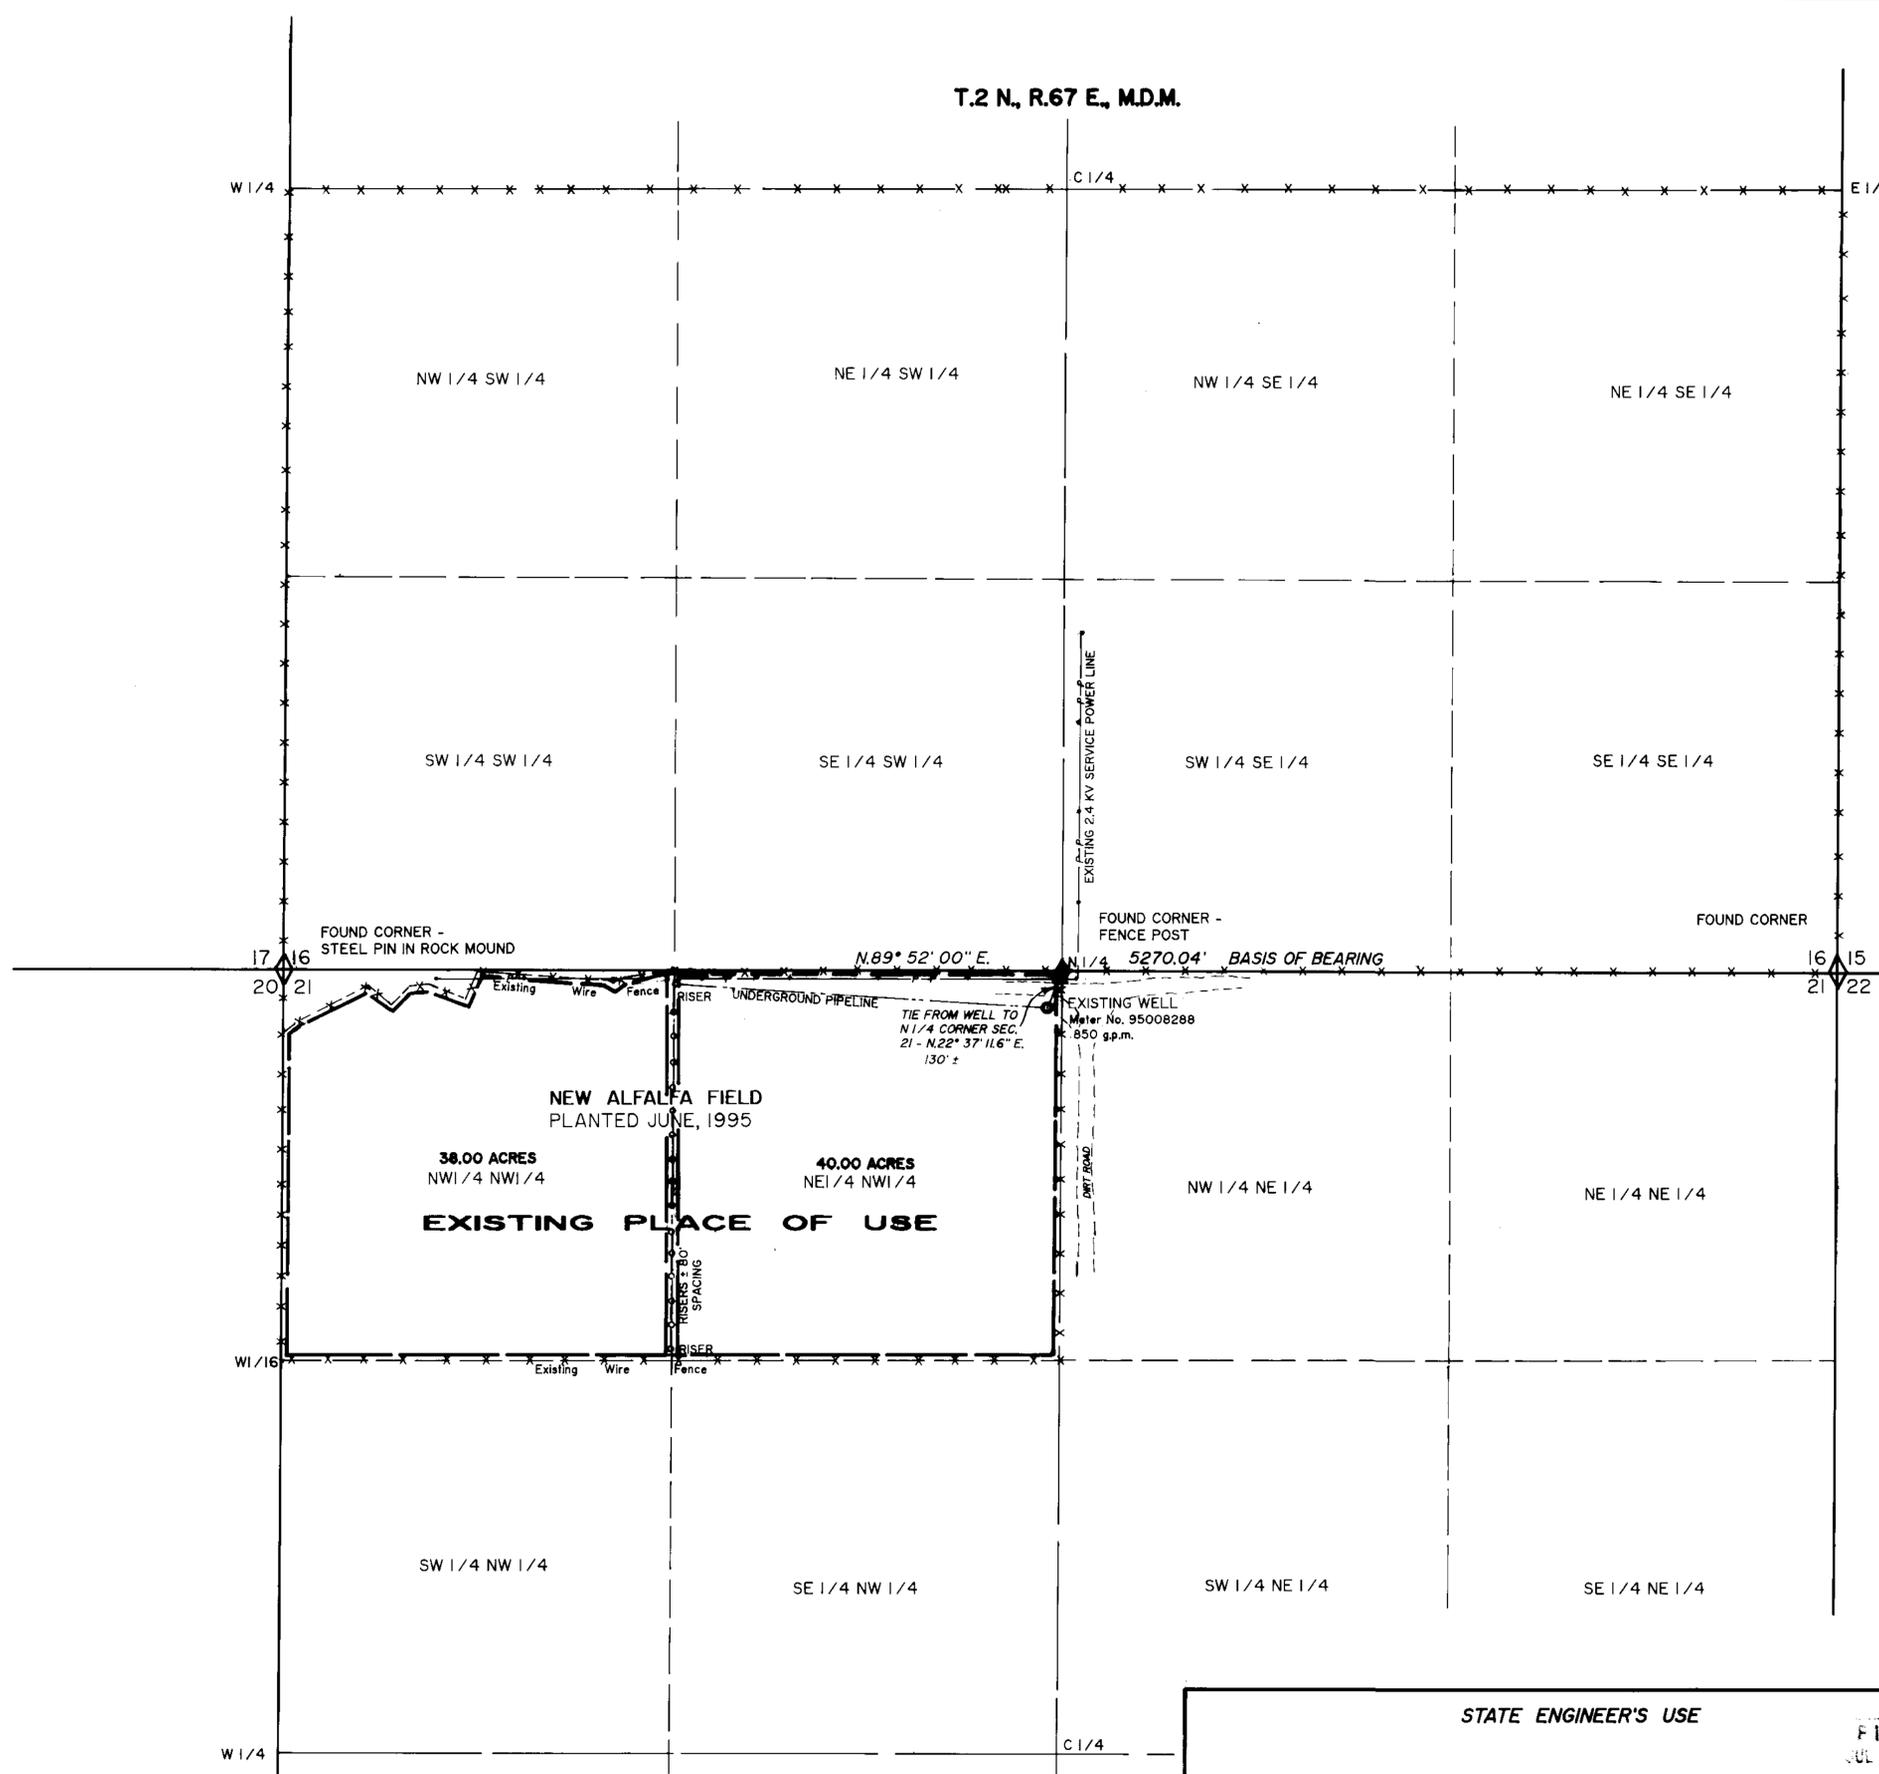

STATE ENGINEER'S USE

MAP TO ACCOMPANY PROOF OF BENEFICIAL USE

FILED
JUL 12 1996

UNDER PERMIT No. 58447
FOR IRRIGATION PURPOSES
BY: WAYNE AND RUBY LISTER
FROM: UNDERGROUND WELL
IN: LINCOLN COUNTY, NEVADA

THE OWENS SURVEYING OUTFIT
P.O. Box 1330
110 N. Mesquite Blvd.-Suite G
Mesquite, Nevada 89024

58447 CERTIFICATE NO. 14493 (ISSUE 12-24-96)