

STATE OF NEVADA
 ss.
 COUNTY OF ELKO



I, William A. Nisbet, being first duly sworn, depose and say that this map, consisting of one sheet, has been correctly drawn to the designated scale from a field survey made under my supervision and direction, completed on the 24th day of February, 1993, and from information shown on pertinent quadrangle maps published by the U.S. Geological Survey, that it truly and correctly represents the proposed locations and extent of the works used to divert water from UNDERGROUND sources in ELKO COUNTY by PETER JACKSON for IRRIGATION, STOCKWATER AND DOMESTIC purposes. That the proposed points of diversion, the approximate location, and names of all other works or streams which are crossed by, or connected with the said works, are fully and correctly designated thereon.

William A. Nisbet
 STATE WATER RIGHT SURVEYOR NO. 448



Subscribed and sworn to before me this 8 day of March, 1993.

Carol Griswold
 NOTARY PUBLIC in and for ELKO COUNTY, NEVADA.

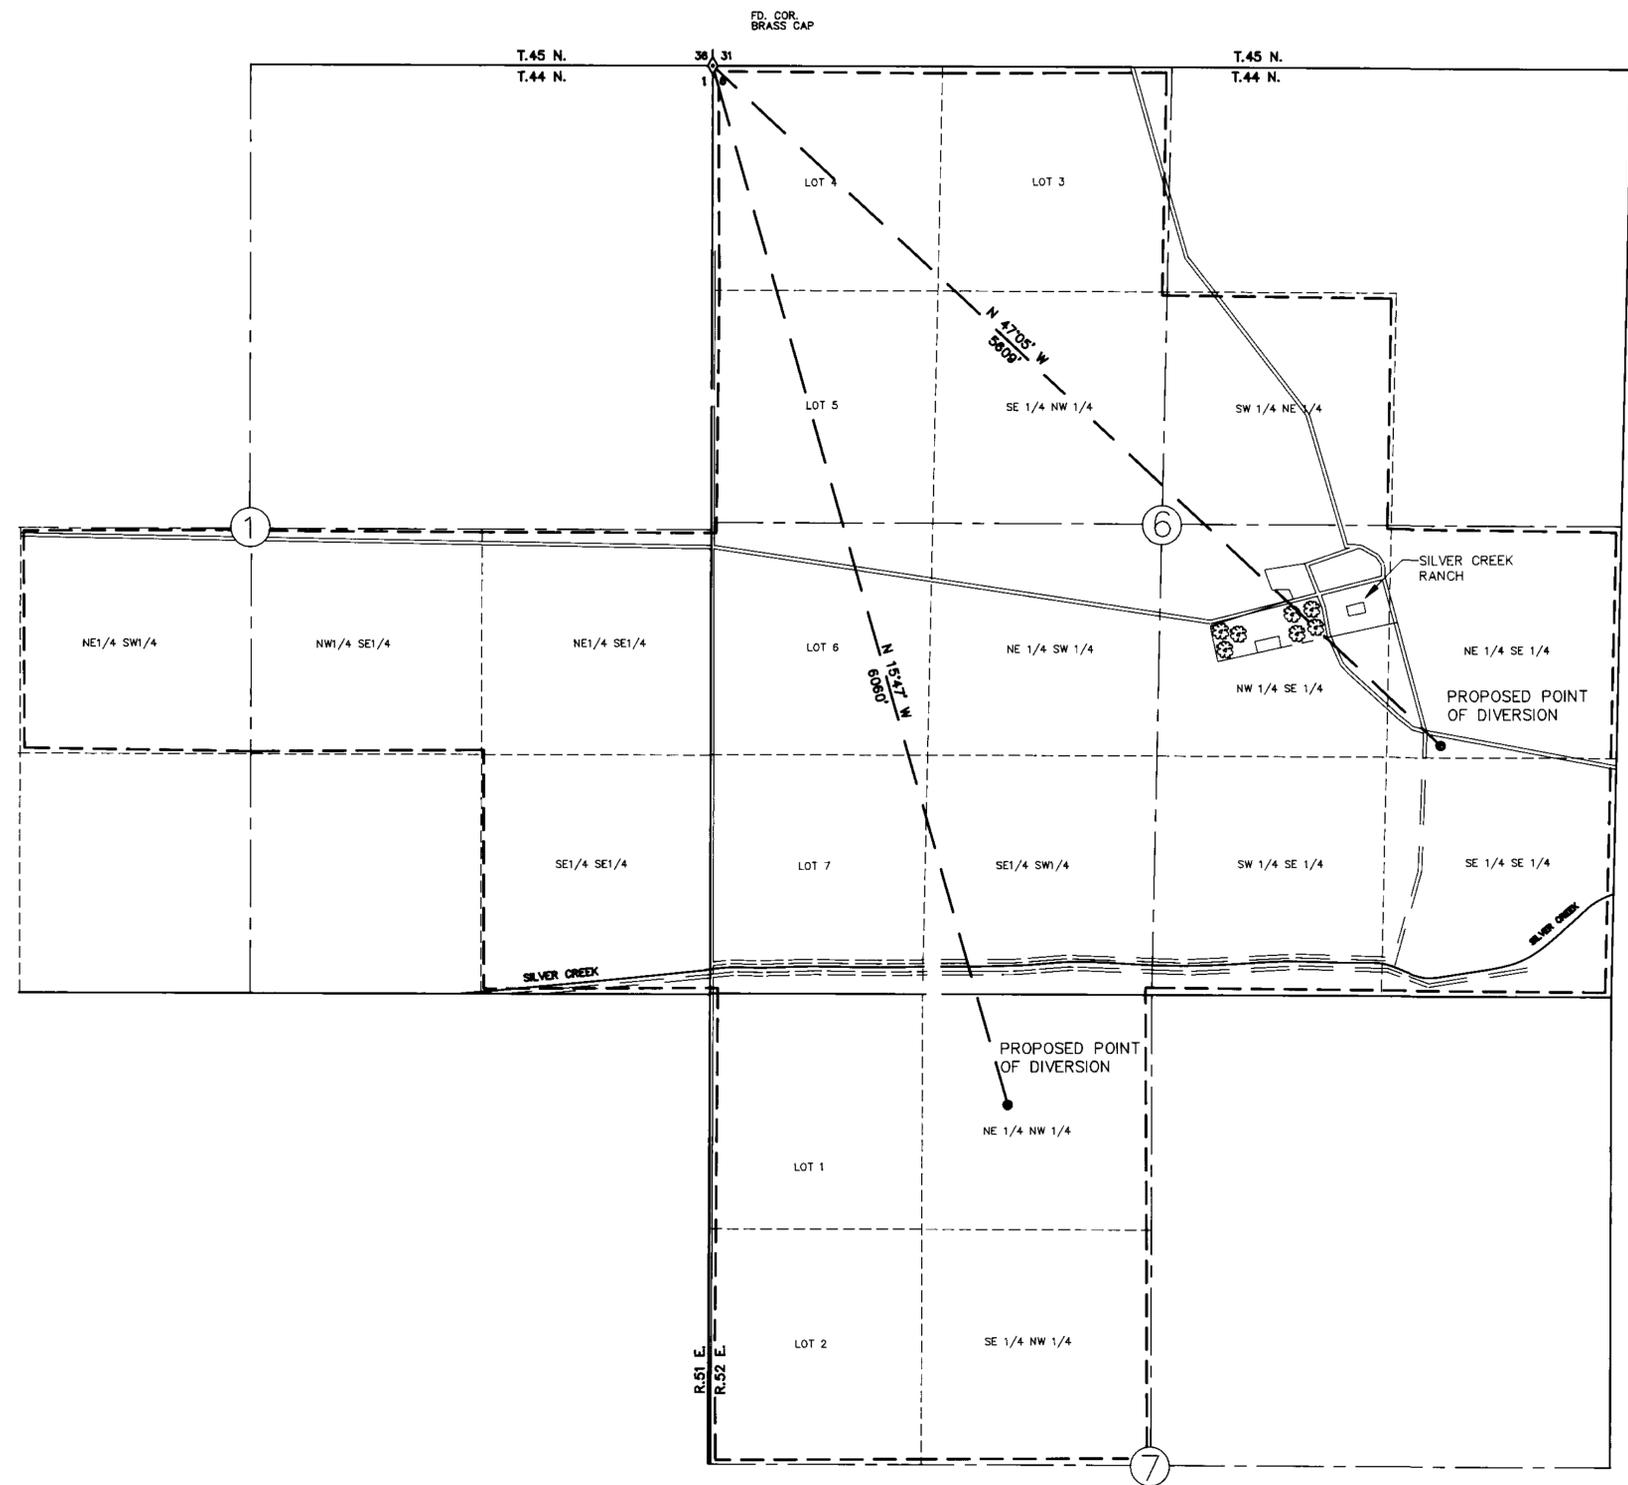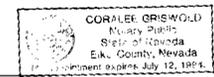


58603 CERTIFICATE No. 14501 ISSUED 12-24-96



T.44 N., R.51 & 52 E.
 M.D.M.

BASIS OF BEARING: Magnetic var. 16° E.

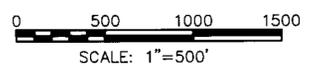

- LEGEND**
- WELL
 - CREEK
 - - - PLACE OF USE
 - == ROAD (SECONDARY)
 - ==== ROAD



NO.	BY	DATE	DESCRIPTION	CHG'D	APPR'D

58603

**MAP TO ACCOMPANY APPLICATION
 TO APPROPRIATE WATER**

FOR IRRIGATION, STOCKWATERING, AND DOMESTIC
 BY PETER JACKSON
 FROM AN UNDERGROUND SOURCE
 IN ELKO COUNTY

CHILTON Engineering and Surveying, LTD
 421 Court Street
 Elko, Nevada 89801 (702) 738-2121

W93014

1
1