



**A PORTION OF SECTION 32, T.24 N., R.18 E. AND A PORTION OF SECTION 5, T.23 N., R.18 E.,
M.D.B. & M., RANCHO HAVEN, WASHOE COUNTY, NEVADA**

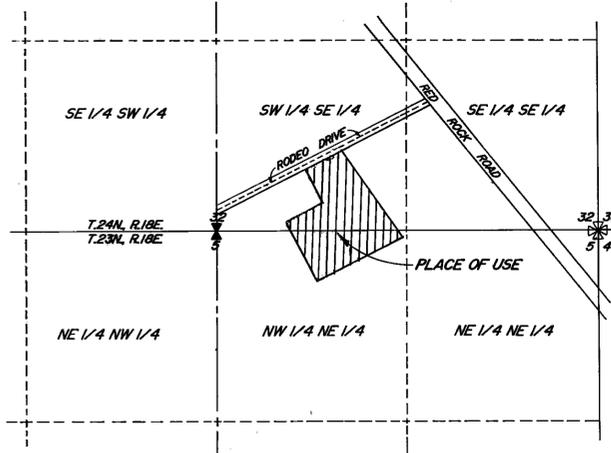


VICINITY MAP
SCALE: 1" = 600'

STATE OF NEVADA)
COUNTY OF WASHOE) S. S.

I, ROBERT L. FISHER, BEING FIRST DULY SWORN, DEPOSE AND SAY THAT THIS MAP, CONSISTING OF 1 SHEET, NUMBERED FROM 1 TO 1, INCLUSIVE, HAS BEEN CORRECTLY DRAWN TO THE DESIGNATED SCALE FROM FIELD NOTES OF A SURVEY MADE BY ME, OR UNDER MY SUPERVISION AND DIRECTION, BETWEEN THE 1st DAY OF MAY 2000, AND THE 1st DAY OF MAY 2000, THAT IT TRULY AND CORRECTLY REPRESENTS THE PROPOSED LOCATION AND EXTENT OF THE WORKS USED TO DIVERT WATER FROM AN UNDERGROUND SOURCE IN WASHOE COUNTY, NEVADA, BY DONALD J. LEVERETT FOR IRRIGATION AND DOMESTIC PURPOSES UNDER PERMIT NUMBER 59184, THAT THE POINT OF DIVERSION, THE LOCATION, SIZE OF THE DIVERTING CHANNEL, OR OTHER CONDUIT, LOCATION AND DESCRIPTION OF ALL MEASURING DEVICES, THE LOCATION AND EXTENT OF LANDS OWNED OR CONTROLLED BY THE APPLICANT UPON WHICH WATER APPLIED FOR UNDER PERMIT NUMBER 59184 IS USED, TOGETHER WITH THE AREA AND KIND OF CULTURE IN EACH 40-ACRE SUBDIVISION, AND THE LOCATION AND NAMES OF ALL OTHER WORKS OR STREAMS WHICH ARE CROSSED BY OR CONNECTED WITH SAID WORKS ARE FULLY AND CORRECTLY DESIGNATED THEREON.

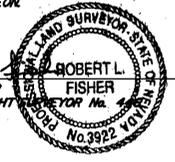

ROBERT L. FISHER
STATE WATER-RIGHT MEASURER No. 4117

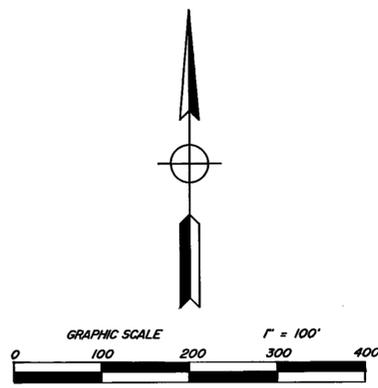



BASIS OF BEARINGS:
RECORD OF SURVEY MAP No. 6872, FILE No. 213391
WASHOE COUNTY, NEVADA

SUBSCRIBED AND SWORN TO BEFORE ME ON THIS 22 DAY OF May 2000

NOTARY PUBLIC IN AND FOR Carson COUNTY, NEVADA

MY COMMISSION EXPIRES 8.1.2000

COLLEEN MURPHY
NOTARY PUBLIC

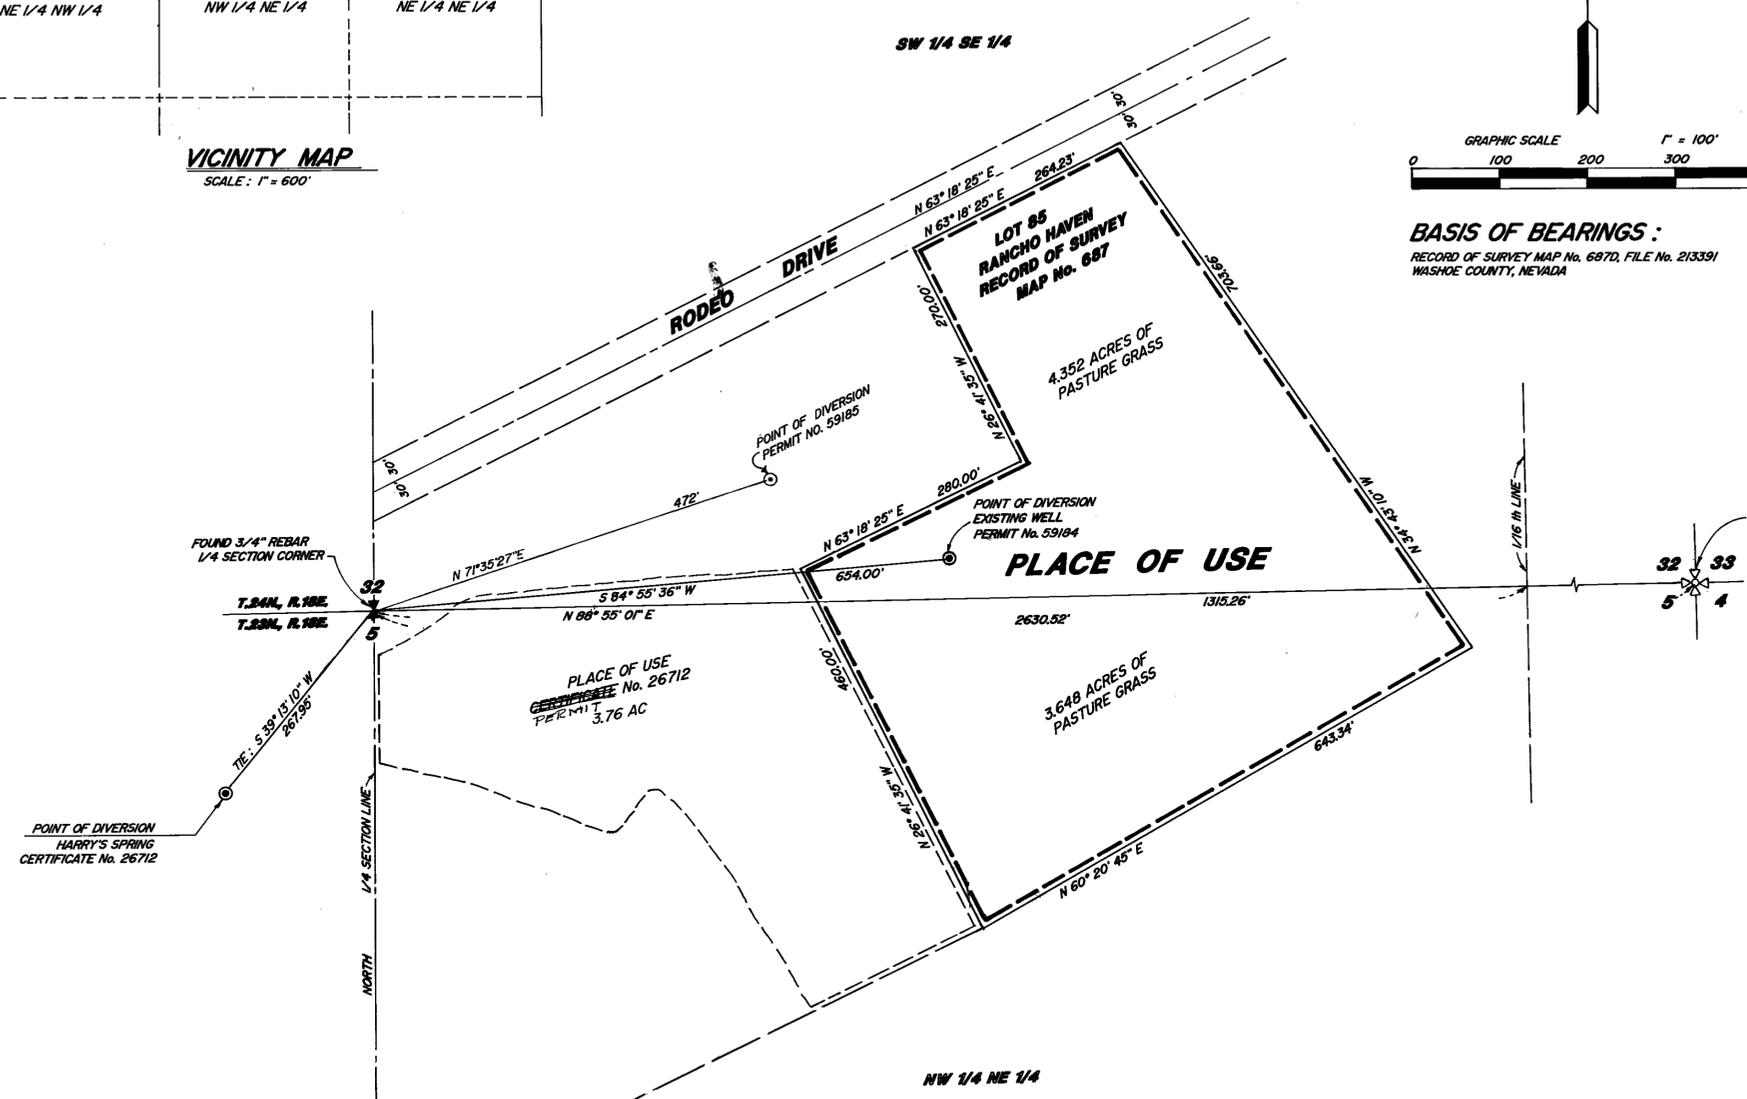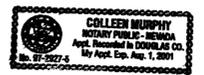

59184 CERTIFICATE No. 15736 ISSUED 04-16-01
59185 CERTIFICATE No. 15737 ISSUED 04-16-01

STATE ENGINEER'S USE

KES 6-9-00 References to Certificate 26712 or Permit 26712 should read Permit 26712, Certificate 8678.

FILED
DEC 27 2000
STATE ENGINEER'S OFFICE

ROBERT L. FISHER & ASSOCIATES
515 LENWOOD DRIVE
SPARKS, NEVADA 89431
(775) 358-9049

MAP TO ACCOMPANY PROOF OF BENEFICIAL USE
PERMIT No. 59184 BY

DONALD J. LEVERETT

FOR IRRIGATION AND DOMESTIC PURPOSES FROM
AN UNDERGROUND SOURCE WITHIN
WASHOE COUNTY, NEVADA

59185 59184