

CULTURAL MAP TABULATIONS

Section	Subdivision	Township	Range	Cultivated acreage	Description of culture	Date of first culture
23	SW1/4NE1/4	T.16 N.	R.63 E.	3.82	Pasture Grass	
				0.42	Lawn	
				TOTAL CULTIVATED ACRES	4.24	

STATE OF NEVADA - S.S.
County of WHITE PINE-



I, Richard E. Fonger, being first duly sworn depose and say that this map consisting of one sheet has been correctly drawn to the designated scale from field notes of a survey made by me on September 13, 1997; that it truly and correctly represents the true location and extent of the works used to divert water from an underground source, in White Pine County, by Bruce W. Bettridge and Lola M. Bettridge for Irrigation and Domestic purposes under Application No. 59236 that the point of diversion, location and description of all measuring devices, the location and extent of lands owned or controlled by the applicant upon which water applied for under Application No. 59236 is used together with the area and kind of culture in each 40-acre subdivision, and the location and names of all other works or streams which are crossed by or connected with said works are fully and correctly designated thereon.



Richard E. Fonger




Subscribed and Sworn to before me, this 17th day of Sep. 1997
Notary Public in and for White Pine County, Nevada

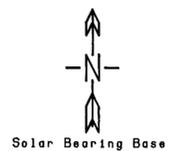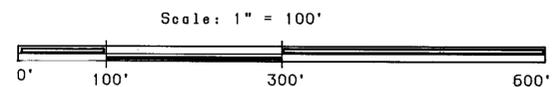

FILED
SEP 19 1997
STATE ENGINEER'S OFFICE

MAP
To Accompany Proof of Beneficial Use Under Application No. 59236 for Irrigation and Domestic Use
By: BRUCE W. BETTRIDGE and LOLA M. BETTRIDGE
From Underground Sources

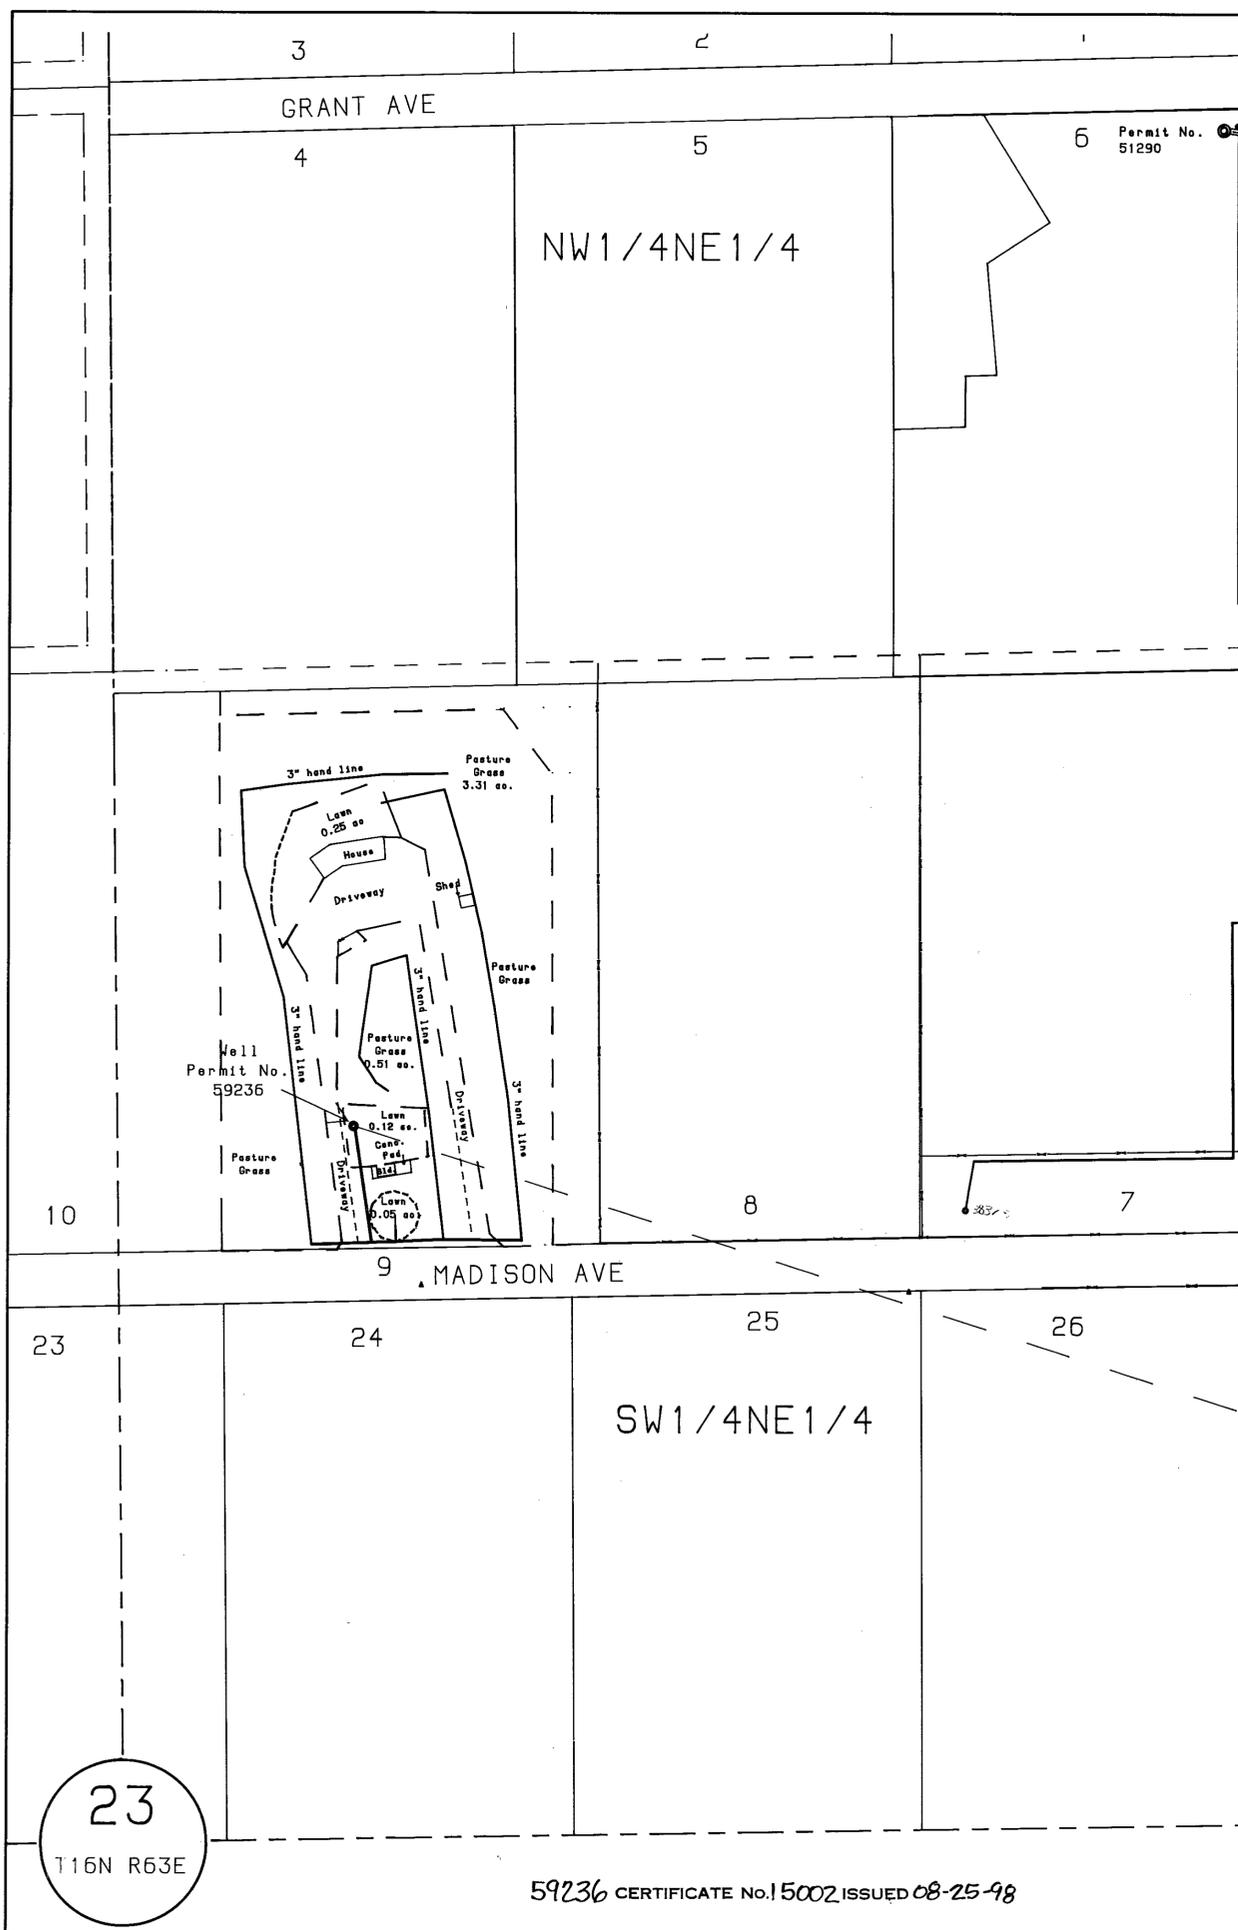

CALIFORNIA AVE

2526.43
S72°18'57"E
To East-quarter corner found B.L.M. brass cap

23
T16N R63E

59236 CERTIFICATE No. 15002 ISSUED 08-25-98

CERT #
15002

59236