


T. 17 N., R. 23 E., M. D. M.

8 9 FOUND SCRIBED 4" X 4" POST
17 16

ROUTE 50
SOUTH RIGHT OF WAY U. S.

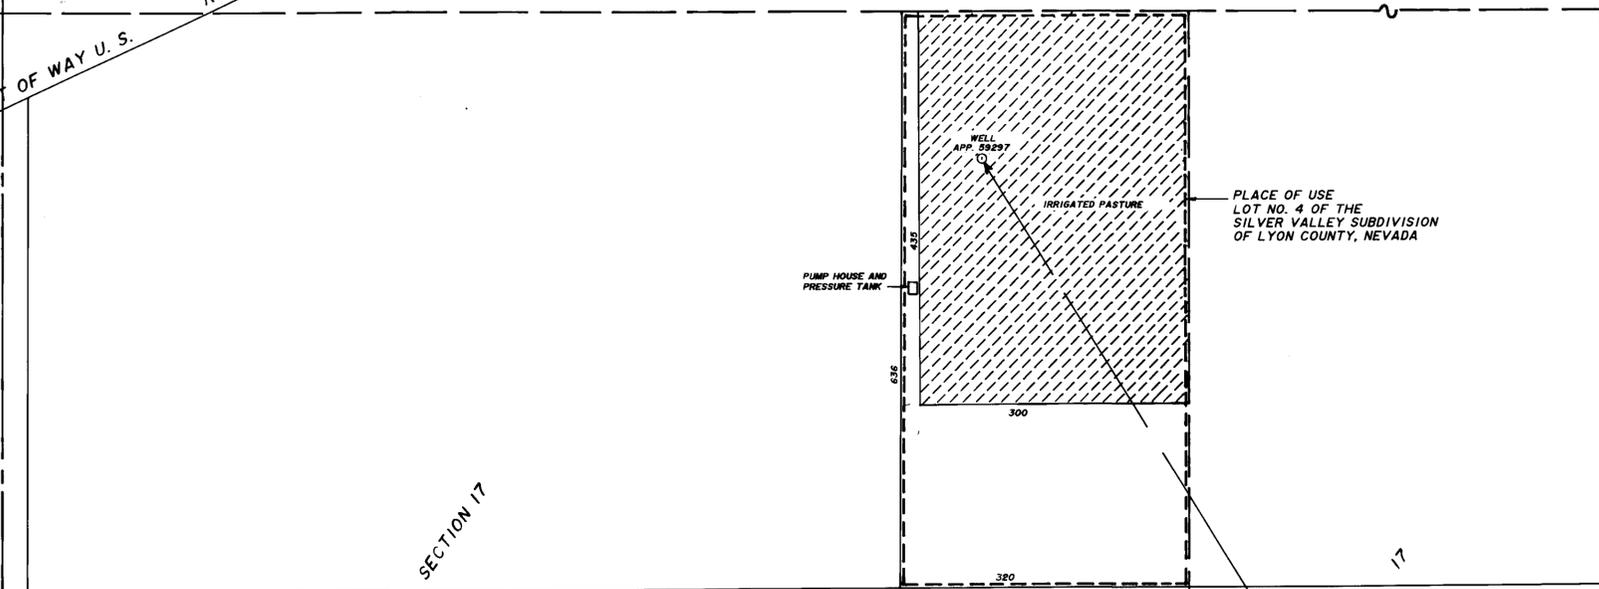

PLACE OF USE
LOT NO. 4 OF THE
SILVER VALLEY SUBDIVISION
OF LYON COUNTY, NEVADA



SAND DUNE DRIVE
BASIS OF BEARINGS N 0° 19' 20" W SILVER VALLEY SUBDIVISION LYON COUNTY FILE NO. 93282

BLACK HAWK ROAD

SW 1/4 NE 1/4

SE 1/4 NE 1/4 SECTION
S 33° 19' 22" E 194.2 FEET

CENTER SEC. 17

STATE OF NEVADA
CARSON CITY


I, JAMES A. RANKIN, being first duly sworn, depose and say this map consisting of one sheet has been correctly drawn to the designated scale from field notes of a survey made by me on the 11th day of November, 1993, that it truly represents the location of the point of diversion, and place of use, type of culture under irrigation by James O. and Margy M. Hamilton in Lyon County, Nevada.

James A. Rankin
James A. Rankin, S.W.R.S. NO. 391





Subscribed and sworn to before me on this 11th day of Nov., 1993

Mary Teresa Drake
MARY TERESA DRAKE
NOTARY PUBLIC - NEVADA
CARSON CITY

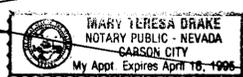

August 16, 1994
Bonnie Kordonowy

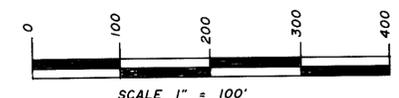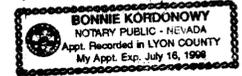

CULTURAL MAP TABULATION						
SECTION	SUB SECTION	T.W.	RNG.	CULTIVATED AREA	TYPE OF CULTURE	DATE OF FIRST CULT.
17	SW NE	17	23	3.0 AC	PASTURE	OCT. 1992
TOTAL				3.0 AC.		

CERTIFICATE No 14171 ISSUED 7-31-95

FILED
STATE ENGINEER'S OFFICE

MAP TO ACCOMPANY PROOF OF BENEFICIAL
USE UNDER APPLICATION NO. 59297
FOR IRRIGATION AND DOMESTIC PURPOSES
IN LYON COUNTY, NEVADA
BY JAMES O. AND MARGY M. HAMILTON OF
WATER HERETOFORE APPROPRIATED UNDER
APPLICATION NO. 31040, CERT. NO. 9187

82297 76099T 72373T 59297