


HIGH DESERT ENGINEERING
 CONSULTING ENGINEERING & SURVEYING
 640 IDAHO STREET
 ELKO, NEVADA 89801
 (775) 738-4053

W202007


STATE OF NEVADA }
 COUNTY OF ELKO } SS.

I, ROBERT E. MORLEY, BEING FIRST DULY SWORN, DEPOSE AND SAY THAT THIS MAP, CONSISTING OF 1 SHEET, NUMBERED FROM 1 TO 1, INCLUSIVE, HAS BEEN CORRECTLY DRAWN TO THE DESIGNATED SCALE FROM FIELD NOTES OF A SURVEY MADE BY ME, OR UNDER MY SUPERVISION AND DIRECTION, BETWEEN THE 29TH DAY OF MAY, 2002, AND THE 30TH DAY OF MAY, 2002; THAT IT TRULY AND CORRECTLY REPRESENTS THE PROPOSED LOCATION AND EXTENT OF THE WORKS USED TO DIVERT WATER FROM UNDERGROUND, IN EUREKA COUNTY, NEVADA, BY SLAGOWSKI RANCHES, INC., FOR IRRIGATION AND DOMESTIC PURPOSES UNDER PERMIT NO. 59776 AND 59777; THAT THE PROPOSED POINT OF DIVERSION, THE LOCATION, SIZE OF THE DIVERTING CHANNEL OR OTHER CONDUIT, LOCATION AND DESCRIPTION OF ALL MEASURING DEVICES, THE LOCATION AND EXTENT OF LANDS OWNED OR CONTROLLED BY THE APPLICANT UPON WHICH WATER APPLIED FOR UNDER PERMIT NO. 59776 AND 59777 IS USED, TOGETHER WITH THE AREA AND KIND OF CULTURE IN EACH 40-ACRE SUBDIVISION, AND THE LOCATION AND NAMES OF ALL OTHER WORKS OR STREAMS WHICH ARE CROSSED BY OR CONNECTED WITH SAID WORKS ARE FULLY AND CORRECTLY DESIGNATED THEREON.

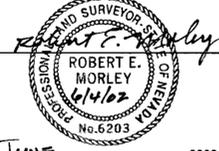


STATE WATER RIGHT SURVEYOR NO. 668

SUBSCRIBED AND SWORN TO BEFORE ME
 THIS 4th DAY OF JUNE, 2002.

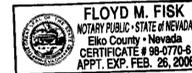

NOTARY PUBLIC IN AND FOR ELKO COUNTY, NEVADA.
 MY COMMISSION EXPIRES: 2-26-08

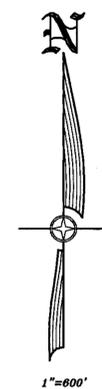


CULTURAL MAP TABULATION

SECTION	SUB-DIVISION	TOWN	RANGE	CULTIVATED ACREAGE	DESCRIPTION OF CULTURE
16	SW1/4SW1/4	T28N	R52E	24.19 AC	HARVEST
16	SE1/4SW1/4	T28N	R52E	18.47 AC	HARVEST
17	SE1/4SE1/4	T28N	R52E	0.31 AC	HARVEST
20	NE1/4NE1/4	T28N	R52E	2.30 AC	HARVEST
21	NW1/4NW1/4	T28N	R52E	39.10 AC	HARVEST
21	NE1/4NW1/4	T28N	R52E	37.83 AC	HARVEST
21	SW1/4NW1/4	T28N	R52E	6.93 AC	HARVEST
21	SE1/4NW1/4	T28N	R52E	23.26 AC	HARVEST
21	NW1/4NE1/4	T28N	R52E	19.18 AC	HARVEST
21	NE1/4NE1/4	T28N	R52E	3.78 AC*	HARVEST
21	SW1/4NE1/4	T28N	R52E	40.12 AC	HARVEST
21	SE1/4NE1/4	T28N	R52E	20.31 AC	HARVEST
21	NE1/4SW1/4	T28N	R52E	2.98 AC*	HARVEST
21	NW1/4SE1/4	T28N	R52E	19.33 AC	HARVEST
21	NE1/4SE1/4	T28N	R52E	4.41 AC	HARVEST


TOTAL CULTIVATED ACREAGE = 262.50 AC
 ALL CULTURE SHOWN AS HARVEST IS MEADOW HAY AND IS IRRIGATED BY PIVOT SPRINKLER SYSTEM.
 * - SEE REMARKS OF APPLICATION FOR PROOF OF BENEFICIAL USE.

LEGEND

- ◇ = FOUND SECTION CORNER AS NOTED.
- ◆ = FOUND 1/4 CORNER AS NOTED.
- = EXISTING PLACE OF USE.

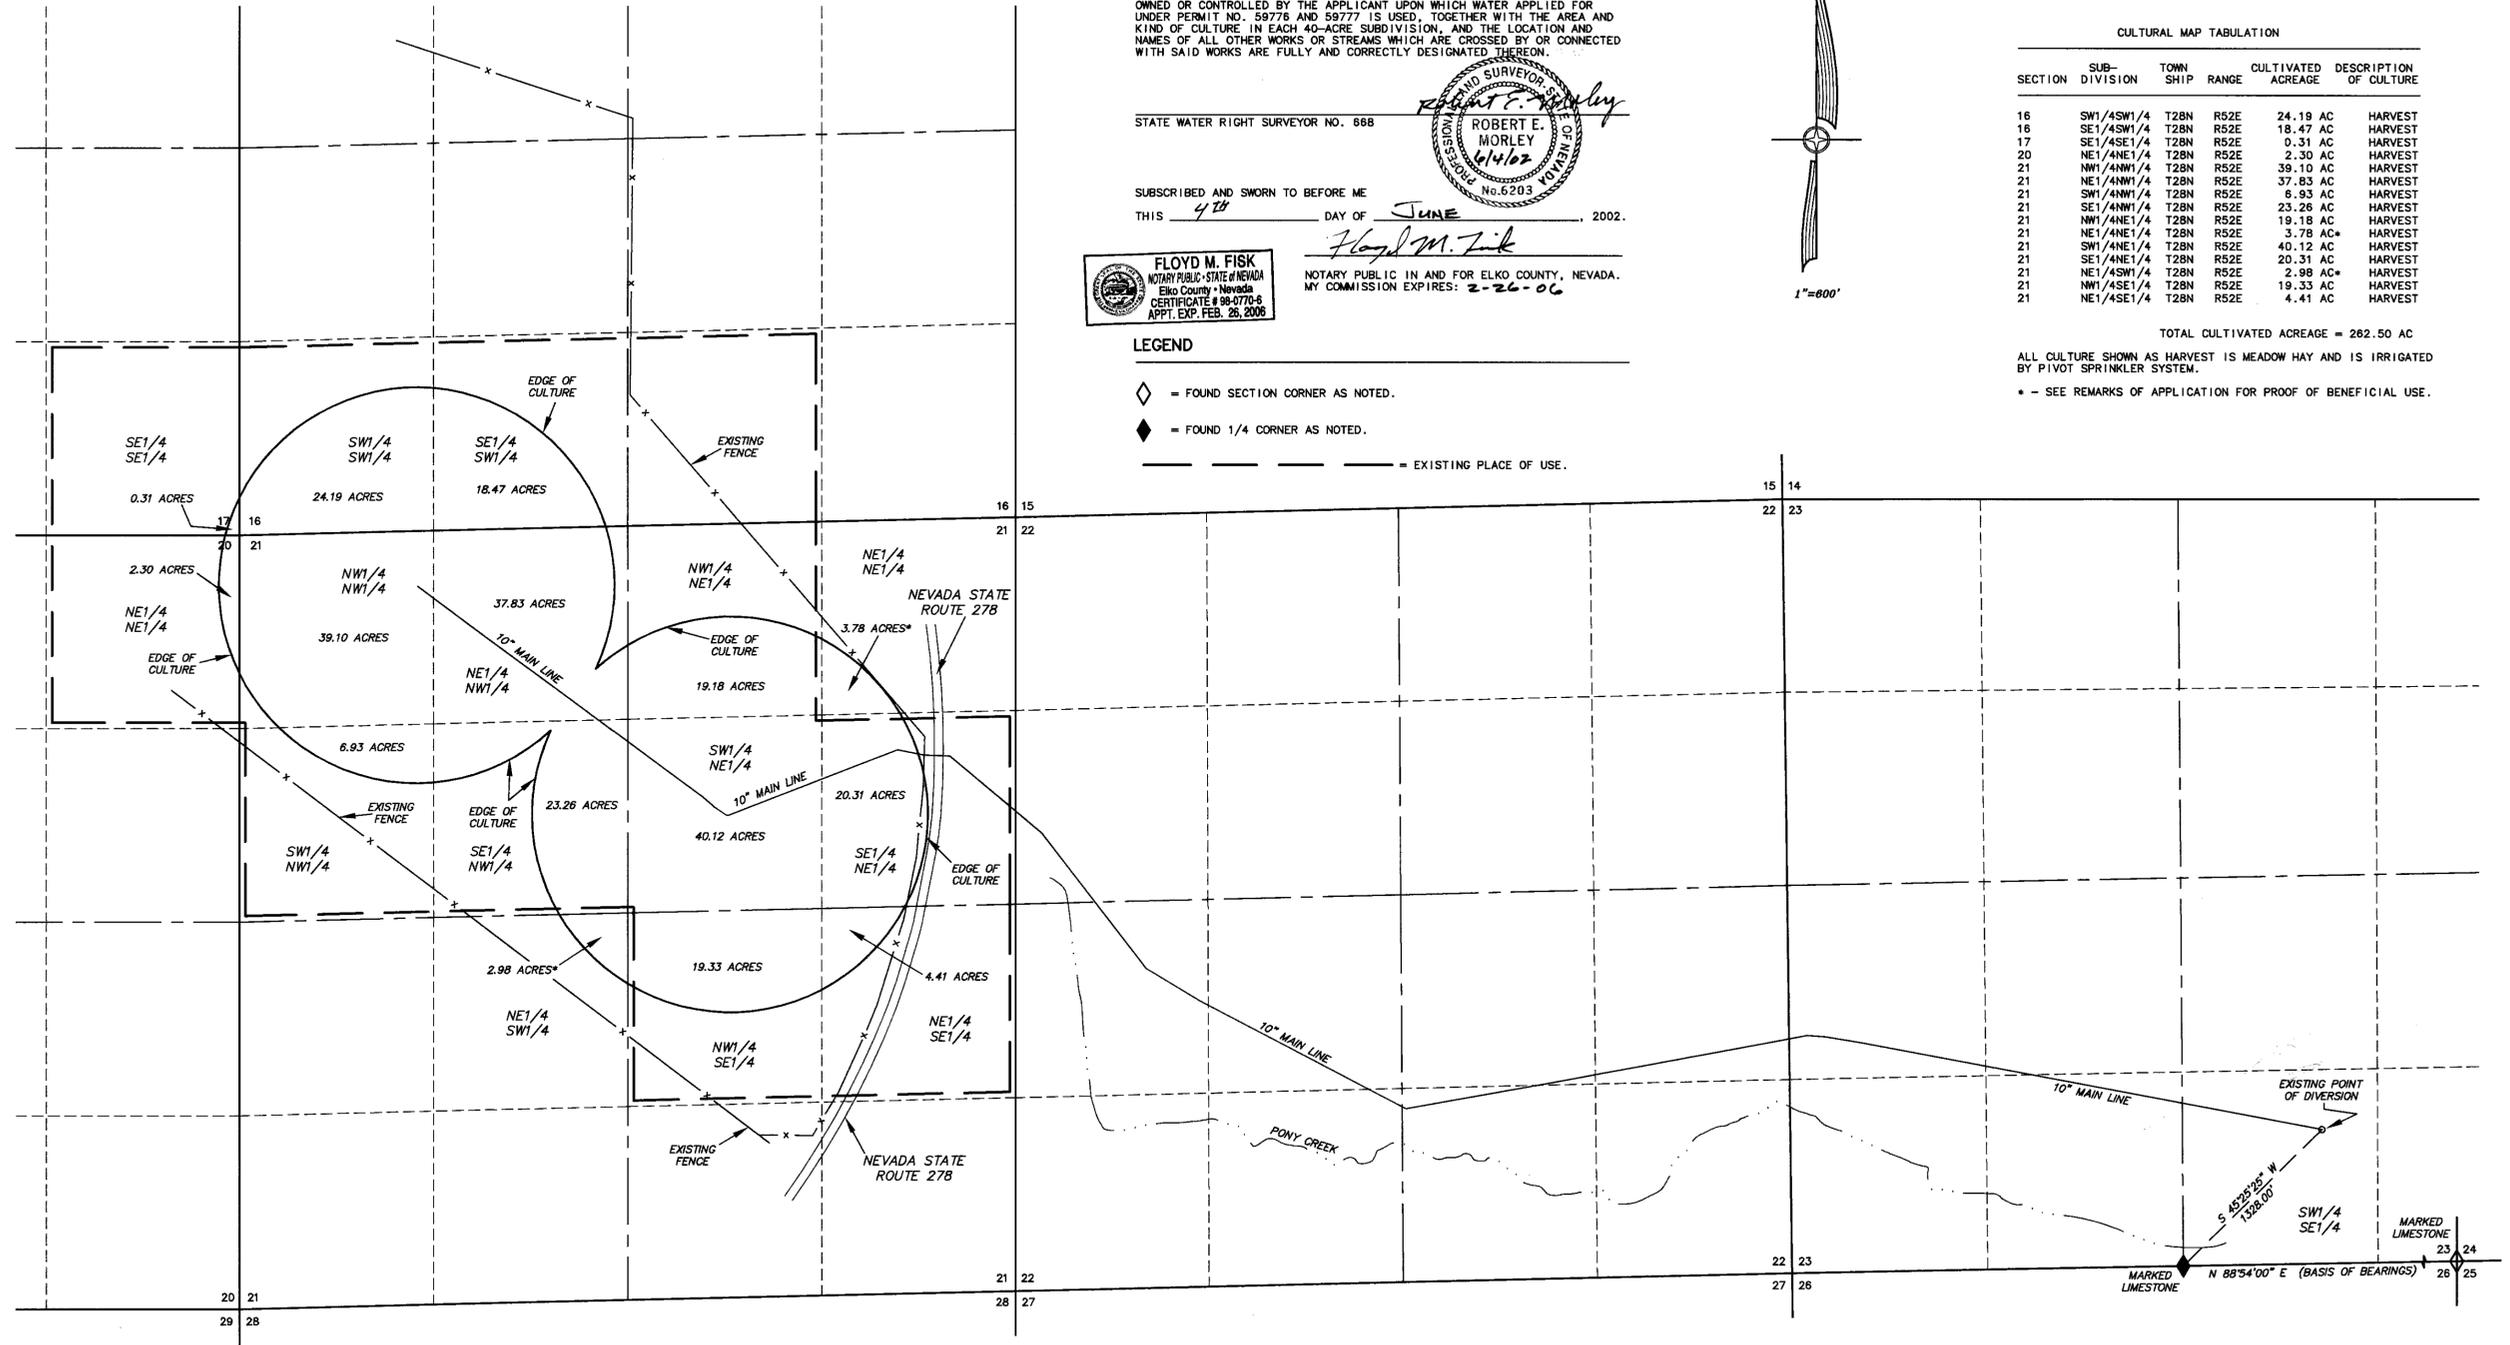

T.28 N., R.52 E., M.D.B.& M.

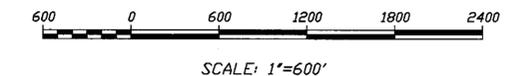

59776 CERTIFICATE NO. 17386 ISSUED 8-21-09

59777 CERTIFICATE NO. 17387 ISSUED 8-21-09

STATE ENGINEERS USE

FILED
 JUN 05 2002
 STATE ENGINEER'S OFFICE

MAP TO ACCOMPANY PROOF OF BENEFICIAL USE
 PERMIT NO. 59776 AND 59777
 FOR IRRIGATION AND DOMESTIC USE
 BY SLAGOWSKI RANCHES, INC.
 FROM UNDERGROUND
 IN EUREKA COUNTY, NEVADA

59777 59776