


**HIGH DESERT ENGINEERING**  
 CONSULTING ENGINEERING & SURVEYING  
 640 IDAHO STREET  
 ELKO, NEVADA 89801  
 (775) 738-4053

W202032

STATE OF NEVADA }  
 COUNTY OF ELKO } SS.

I, ROBERT E. MORLEY, BEING FIRST DULY SWORN, DEPOSE AND SAY THAT THIS MAP, CONSISTING OF 1 SHEET, NUMBERED FROM 1 TO 1, INCLUSIVE, HAS BEEN CORRECTLY DRAWN TO THE DESIGNATED SCALE FROM FIELD NOTES OF A SURVEY MADE BY ME, OR UNDER MY SUPERVISION AND DIRECTION, BETWEEN THE 30TH DAY OF DECEMBER, 2002, AND THE 31ST DAY OF DECEMBER, 2002; THAT IT TRULY AND CORRECTLY REPRESENTS THE PROPOSED LOCATION AND EXTENT OF THE WORKS USED TO DIVERT WATER FROM UNDERGROUND, IN ELKO COUNTY, NEVADA, BY NEFF RANCHING COMPANY, FOR IRRIGATION PURPOSES UNDER PERMIT NO. 60129, THAT THE PROPOSED POINT OF DIVERSION, THE LOCATION, SIZE OF THE DIVERTING CHANNEL OR OTHER CONDUIT, LOCATION AND DESCRIPTION OF ALL MEASURING DEVICES, THE LOCATION AND EXTENT OF LANDS OWNED OR CONTROLLED BY THE APPLICANT UPON WHICH WATER APPLIED FOR UNDER PERMIT NO. 60129 IS USED, TOGETHER WITH THE AREA AND KIND OF CULTURE IN EACH 40-ACRE SUBDIVISION, AND THE LOCATION AND NAMES OF ALL OTHER WORKS OR STREAMS WHICH ARE CROSSED BY OR CONNECTED WITH SAID WORKS ARE FULLY AND CORRECTLY DESIGNATED THEREON.

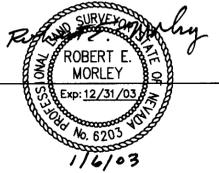

STATE WATER RIGHT SURVEYOR NO. 668

SUBSCRIBED AND SWORN TO BEFORE ME  
 THIS 16th DAY OF January, 2003.

**CHARLENE A. JONES**  
 NOTARY PUBLIC - STATE OF NEVADA  
 ELKO COUNTY - NEVADA  
 CERTIFICATE # 02-73250-6  
 APPT. EXP. FEB. 8, 2008

NOTARY PUBLIC IN AND FOR ELKO COUNTY, NEVADA.  
 MY COMMISSION EXPIRES: Feb. 8, 2008

BASIS OF BEARINGS: THE LINE BETWEEN THE FOUND WEST 1/4 CORNER AND THE EAST 1/4 CORNER OF SECTION 24, T.32 N., R.59 E., M.D.B. & M., AS SHOWN ON B.L.M. CADASTRAL SURVEY PLAT, TAKEN AS S 89° 50' 47" E.

**LEGEND**



- ◊ = FOUND SECTION CORNER
- ◆ = FOUND 1/4 CORNER
- = EXISTING PLACE OF USE

**CULTURAL MAP TABULATION**


SECTION	SUB-DIVISION	TOWNSHIP	RANGE	CULTIVATED ACREAGE	DESCRIPTION OF CULTURE
13	SE1/4SW1/4	T32N	R59E	0.04 AC	OATS
13	SW1/4SE1/4	T32N	R59E	0.15 AC	OATS
24	NE1/4NW1/4	T32N	R59E	29.79 AC	OATS
24	NW1/4NE1/4	T32N	R59E	34.68 AC	OATS
24	NE1/4NE1/4	T32N	R59E	1.34 AC	OATS
24	SE1/4NE1/4	T32N	R59E	1.52 AC	OATS
24	SW1/4NE1/4	T32N	R59E	35.74 AC	OATS
24	SE1/4NW1/4	T32N	R59E	31.35 AC	OATS
24	NE1/4SW1/4	T32N	R59E	0.44 AC	OATS
24	NW1/4SE1/4	T32N	R59E	0.80 AC	OATS

TOTAL CULTIVATED ACREAGE = 135.85 AC

ALL CULTURE SHOWN IS IRRIGATED BY PIVOT SPRINKLER SYSTEM.

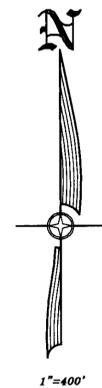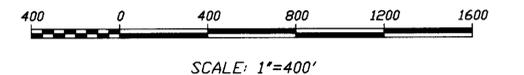

1"=400'

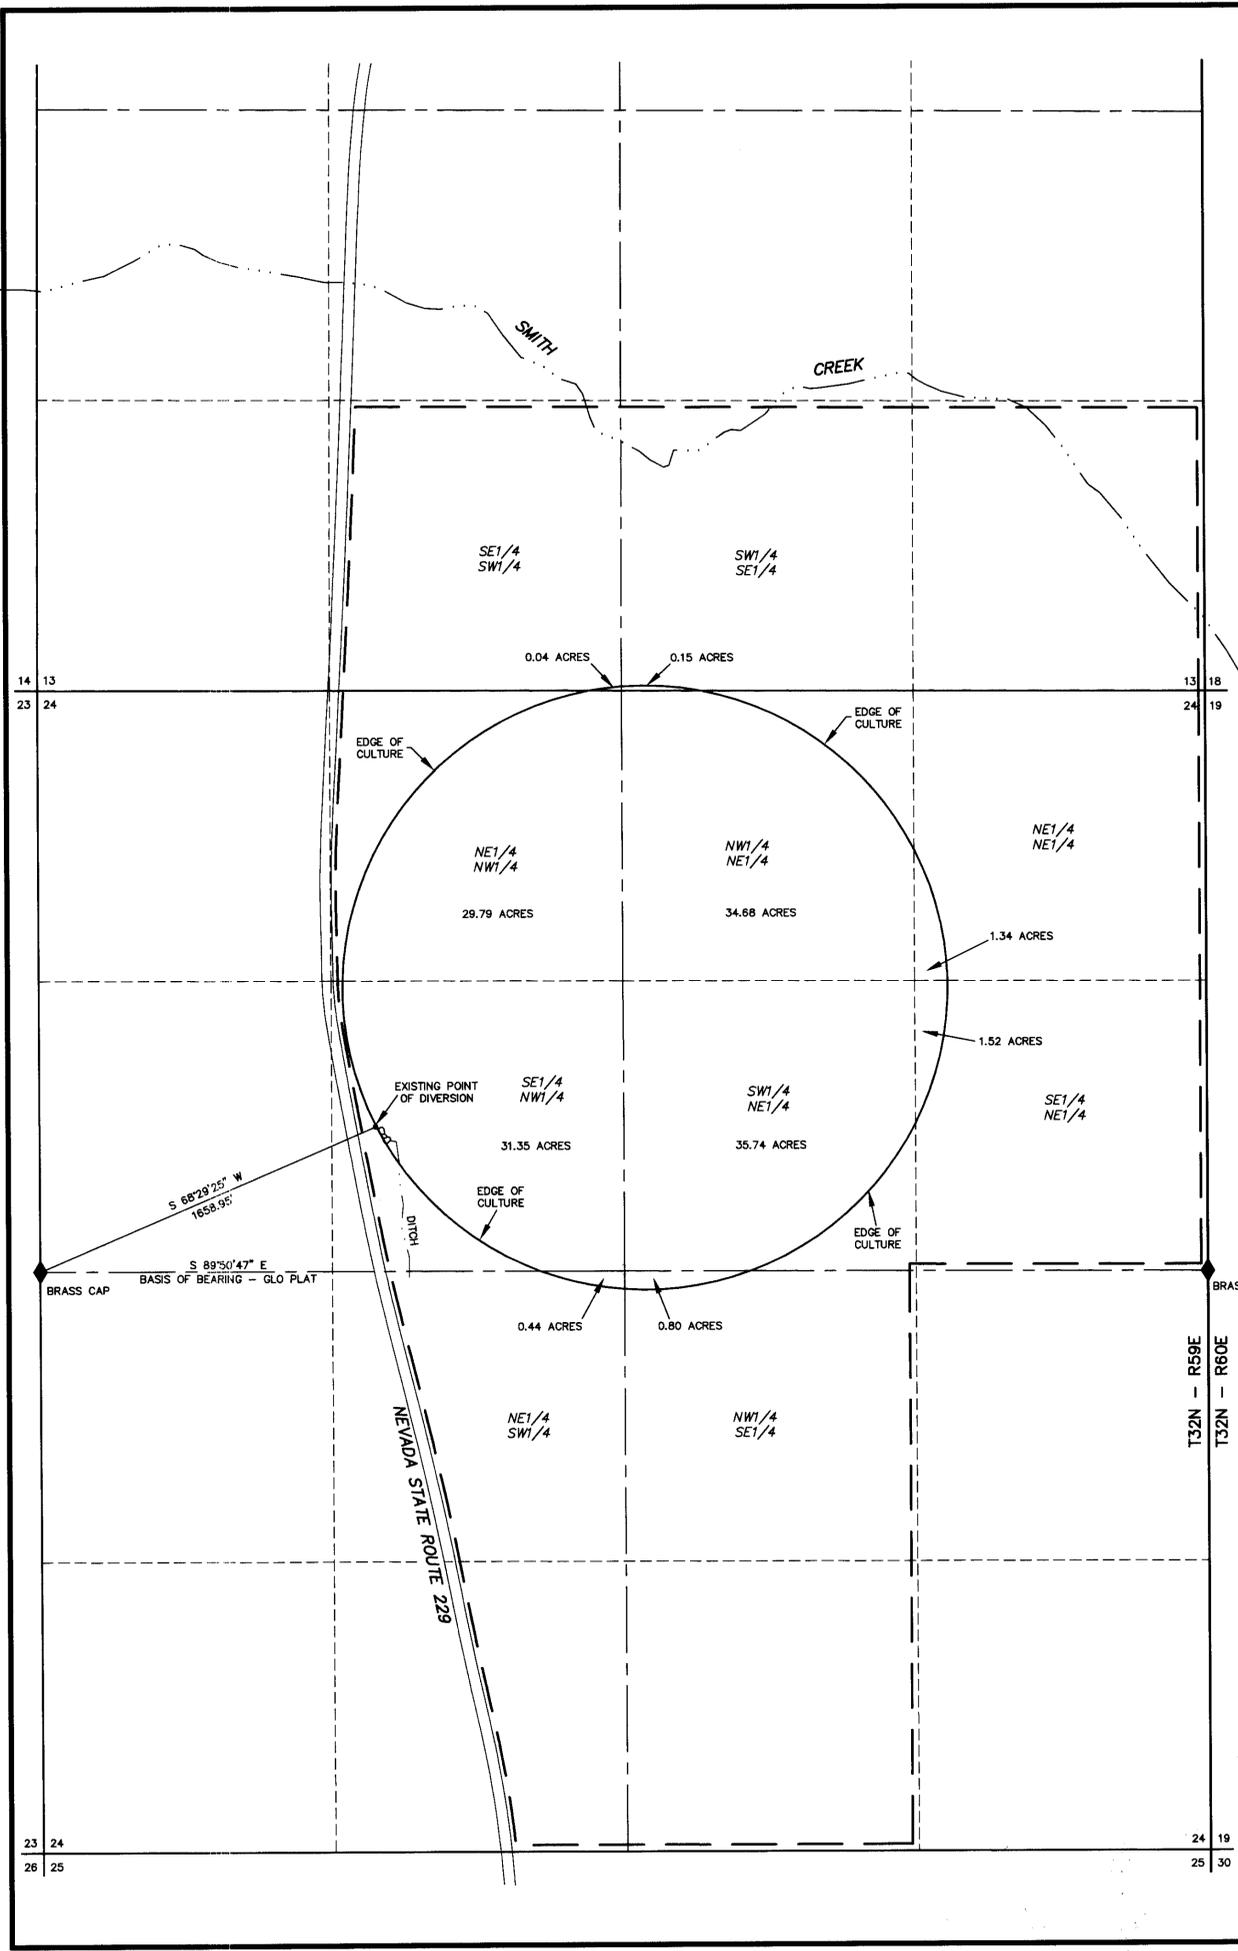

60129 PERMIT NO. 14696 ISSUED 9-29-06

STATE ENGINEERS USE

**FILED**  
 JAN 09 2003  
 STATE ENGINEER'S OFFICE

MAP TO ACCOMPANY PROOF OF BENEFICIAL USE  
 UNDER PERMIT NO. 60129  
 FOR IRRIGATION USE  
 BY NEFF RANCHING COMPANY  
 FROM UNDERGROUND  
 IN ELKO COUNTY, NEVADA