


Cultural Map Tabulation

Section	Subdivision	Township	Range	Cultivated Acreage	Description Of Culture
31	NW1/4 NE1/4	T.26 N.	R.43 E.	29.4	ALFALFA
31	NE1/4 NE1/4	"	"	28.7	"
31	SW1/4 NE1/4	"	"	30.8	"
31	SE1/4 NE1/4	"	"	29.1	"
32	NW1/4 NW1/4	T.26 N.	R.43 E.	31.3	FALLOW
32	NE1/4 NW1/4	"	"	28.7	"
32	SW1/4 NW1/4	"	"	31.9	"
32	SE1/4 NW1/4	"	"	27.1	"
TOTAL:				239.0	

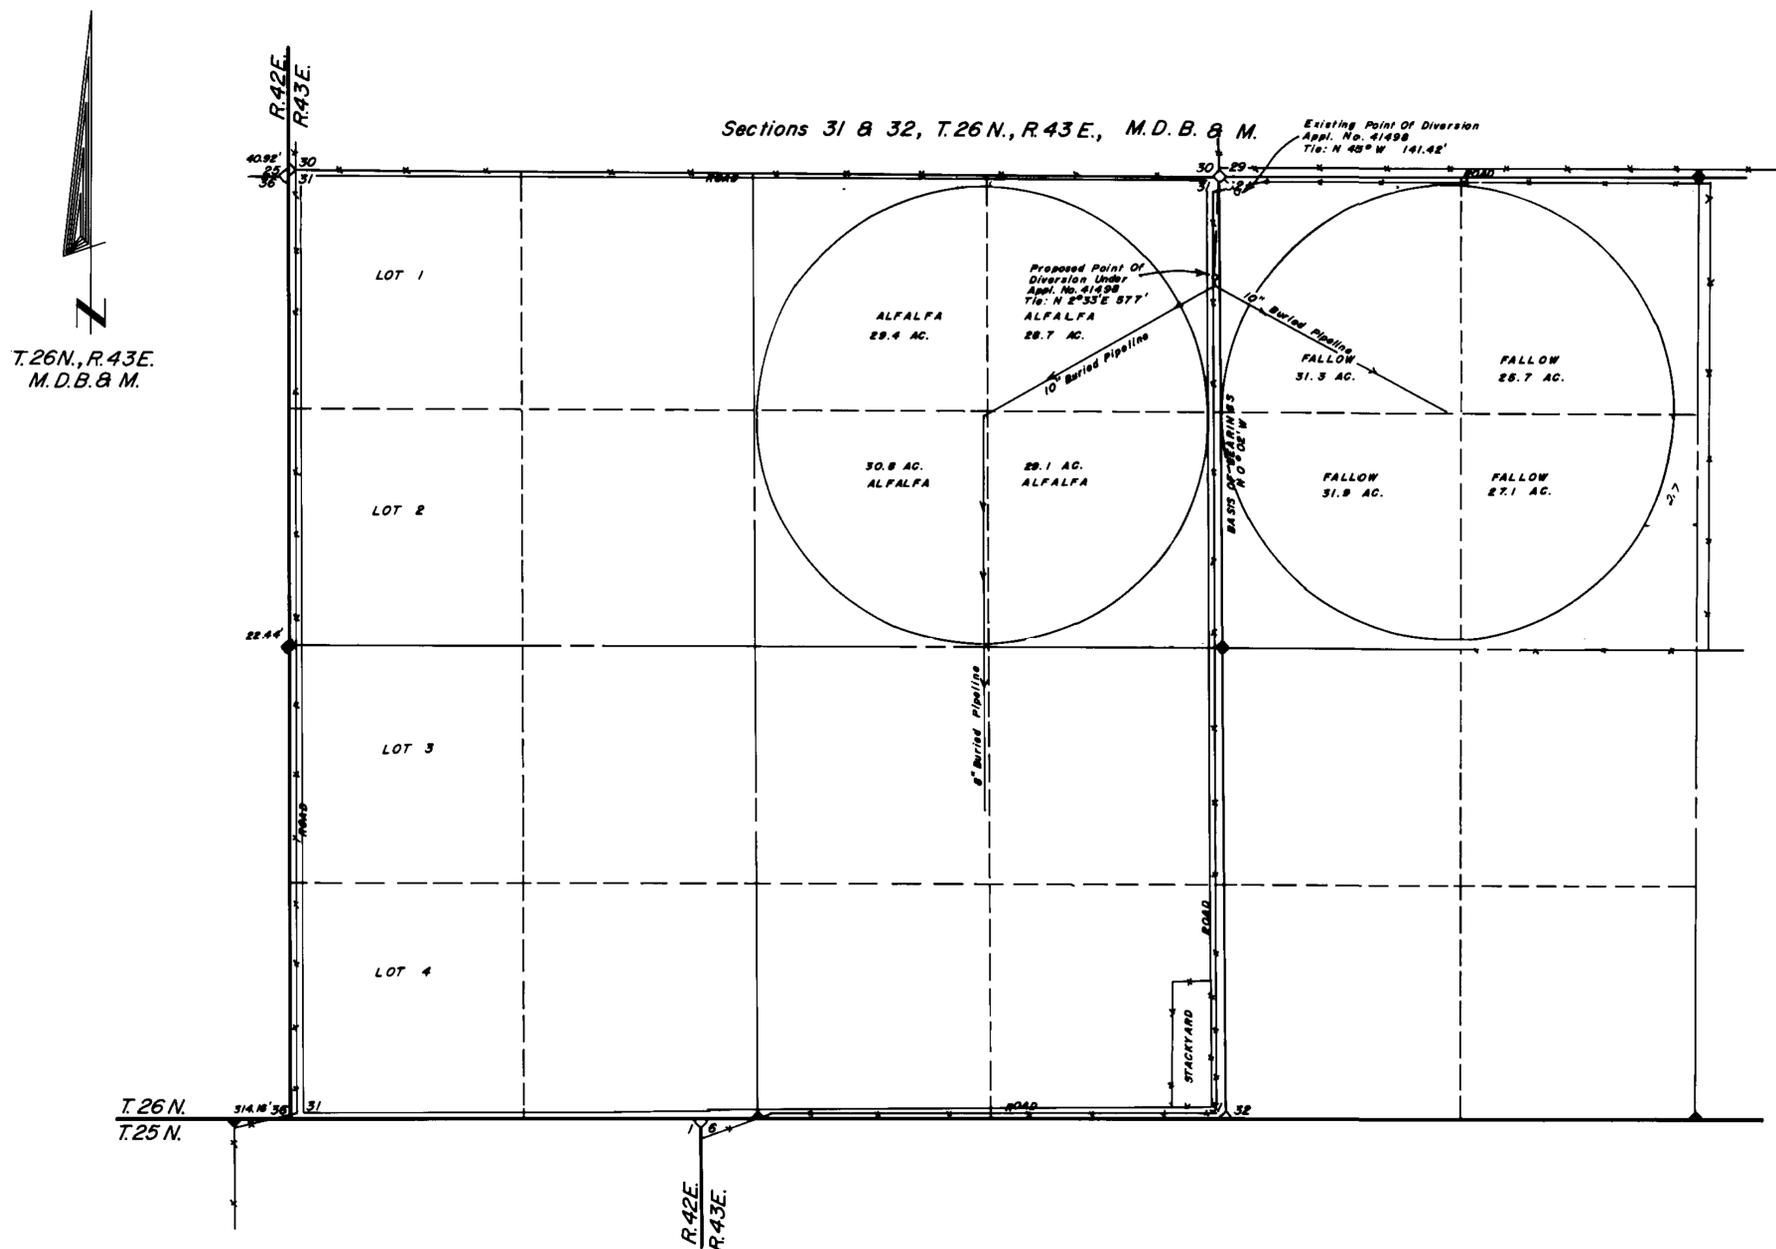


State of Nevada }
 County of Humboldt } S.S.

I, JOHN H. MILTON III, being first duly sworn, depose and say that this map, consisting of ___ sheets, numbered from 1 to ___, inclusive, has been correctly drawn to the designated scale from field notes of a survey made by me, (or under my supervision and direction) between the 23rd day of June, and the 24th day of June 1994; that it truly and correctly represents the location and extent of the works used to divert water from underground _____, in Lander County, by ALTAMIRA FARMS for irrigation purposes under Application No. 41498. That the point of diversion, the location and size of the diverting channel, location and description of all measuring devices, the location and extent of lands owned or controlled by the applicant upon which water applied for under Application No. 41498 is used, together with the area and kind of culture in each 40-acre subdivision, and the location and names of all other works or streams which are crossed by or connected with said works are fully and correctly designated thereon.



Subscribed and sworn to before me this 28th day of June, 1994.

Doris A. Twichell
 Notary Public
 My commission expires: May 28th, 1997

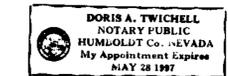

NOTES:

- ◇ Indicates a found section corner, an iron pipe with a B.L.M. brass cap, unless otherwise noted.
- ◆ Indicates a found 1/4 section corner, an iron pipe with a B.L.M. brass cap, unless otherwise noted.

Basis of Bearings was taken from the B.L.M. Dependent Resurvey Plat of T.26N., R.43E., M.D.B. & M., approved on July 29th, 1982.

60178 CERTIFICATE No. 15284 ISSUED 08-27-99

CERT # 15284

FILED
 JUN 30 1994
 STATE ENGINEER'S OFFICE

Desert Mountain Surveying
 146 West Second Street
 Winnemucca, Nevada 89445

60178
 Map To Accompany Application To Change The Point Of Diversion And To Accompany Proof Of Beneficial Use Under Application No. 41498 BY ALTAMIRA FARMS From Underground For Irrigation Purposes IN LANDER COUNTY, NEVADA