


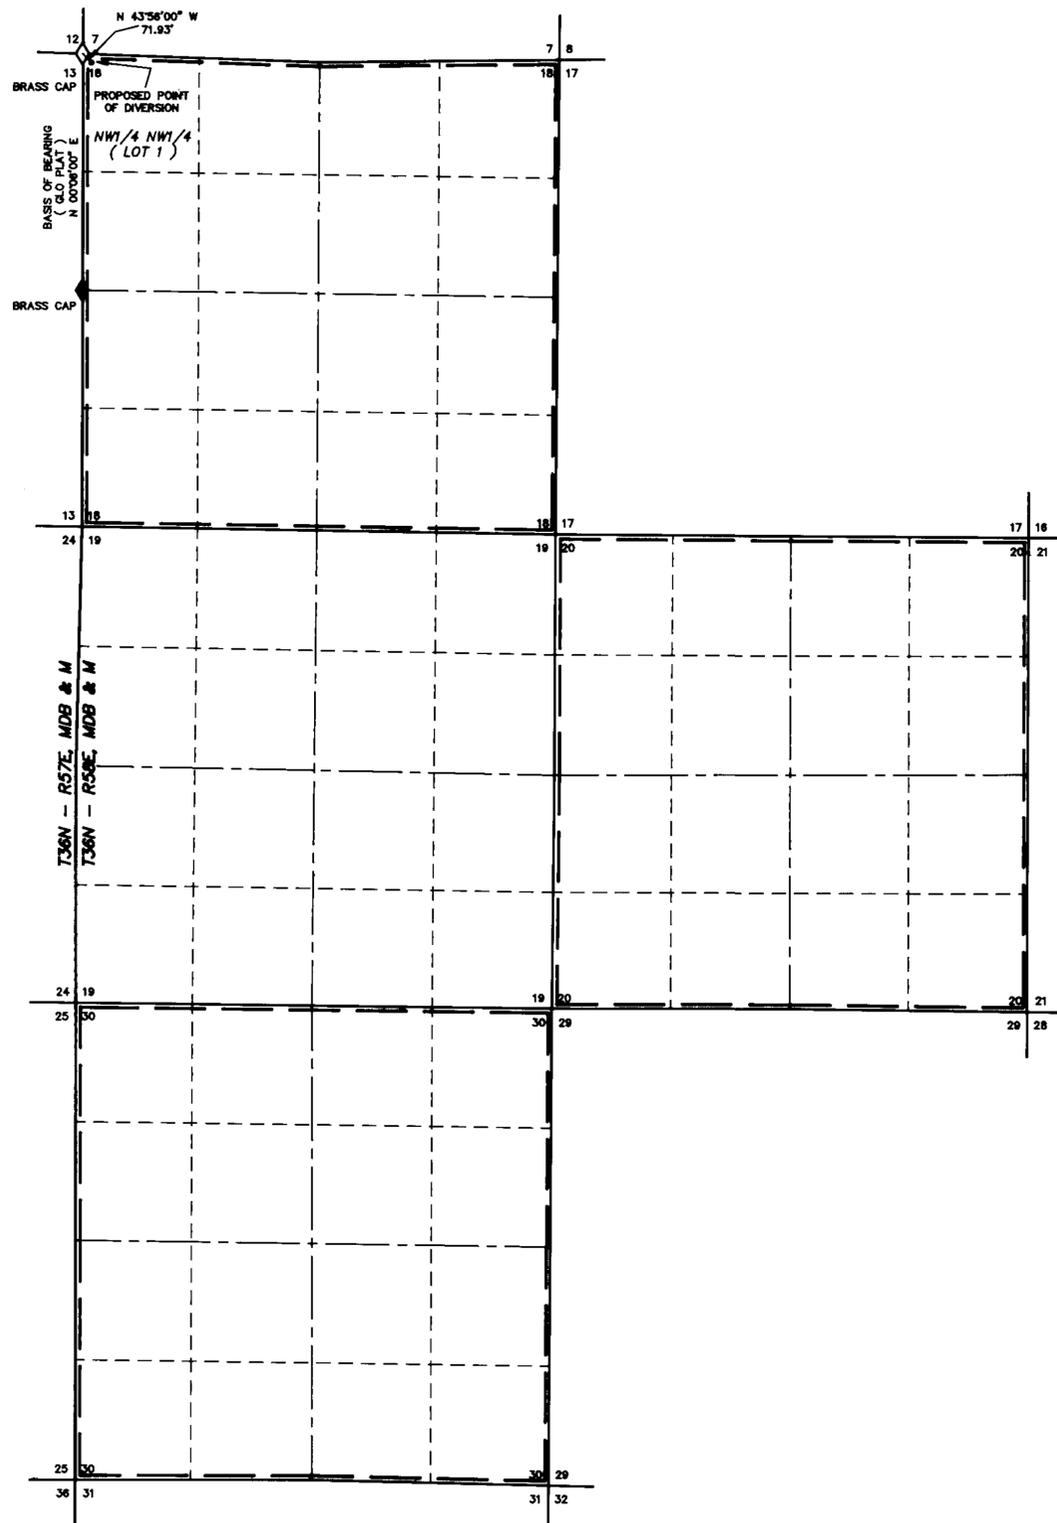


1"=1000'



STATE OF NEVADA }
 COUNTY OF ELKO } SS.

I, ROBERT E. MORLEY, BEING FIRST DULY SWORN, DEPOSE AND SAY THAT THIS MAP, CONSISTING OF ONE SHEET, HAS BEEN CORRECTLY DRAWN TO THE DESIGNATED SCALE FROM FIELD NOTES OF A SURVEY MADE UNDER MY SUPERVISION AND DIRECTION, ON THE 30TH DAY OF AUGUST, 1994; THAT IT TRULY AND CORRECTLY REPRESENTS THE PROPOSED LOCATION AND EXTENT OF THE WORKS USED TO DIVERT WATER FROM UNDERGROUND IN ELKO COUNTY, BY GLASER LAND AND LIVESTOCK CO. FOR STOCKWATER PURPOSES. THAT THE PROPOSED POINT OF DIVERSION, THE APPROXIMATE LOCATION AND SIZE OF THE DIVERTING CHANNEL OR OTHER CONDUIT, ALL RESERVOIRS OR BASINS, THE PLACE AND MANNER OF USE, THE LOCATION AND NAMES OF ALL OTHER WORKS WHICH WILL CROSS OR CONNECT WITH THE PROPOSED WORKS, AND THE BOUNDARY OF ALL LANDS, SHOWING BY 40-ACRE SUBDIVISION, ARE FULLY AND CORRECTLY DESIGNATED THEREON.

STATE WATER RIGHT SURVEYOR NO. 688

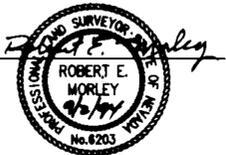

SUBSCRIBED AND SWORN TO BEFORE ME THIS 2nd DAY OF September, 1994.

Linda L. Reynolds
 LINDA L. REYNOLDS
 Notary Public
 State of Nevada
 Elko County, Nevada
 My Commission Expires May 5, 1997

LEGEND

----- = PROPOSED PLACE OF USE



SCALE: 1"=1000'

FILED
 SEP 8 1994
 STATE ENGINEER'S OFFICE

60430 CERTIFICATE No. 15093 ISSUED 12-21-98

94 SEP -8 AM 05

60430

MAP TO ACCOMPANY APPLICATION
 TO APPROPRIATE WATER
 FOR
 STOCKWATER PURPOSES
 BY
 GLASER LAND AND LIVESTOCK CO.
 FROM
 AN UNDERGROUND SOURCE

HIGH
 DESERT
 ENGINEERING

640 IDAHO STREET
 ELKO, NEVADA 89601
 (702) 736-4063

W94024

60430