


# PROOF OF BENEFICIAL USE FOR BAD LANDS GOLF COURSE, LAS VEGAS, NEVADA.

**CULTURAL MAP TABULATION**

SECTION	SUBDIVISION	TOWNSHIP	RANGE	CULTIVATED ACREAGE	DESCRIPTION OF CULTURE	DATE OF FIRST CULTURE
31	SW 1/4, SW 1/4	20 S.	60 E.	3.52 ✓	GOLF COURSE	
31	SE 1/4, SW 1/4	20 S.	60 E.	2.81 ✓	GOLF COURSE	
31	NW 1/4, SW 1/4	20 S.	60 E.	7.68 ✓	GOLF COURSE	
31	NE 1/4, SW 1/4	20 S.	60 E.	2.00 ✓	GOLF COURSE	
31	SW 1/4, NW 1/4	20 S.	60 E.	9.25 ✓	GOLF COURSE	
31	SE 1/4, NW 1/4	20 S.	60 E.	13.98 ✓	GOLF COURSE	
31	SW 1/4, NE 1/4	20 S.	60 E.	11.03 ✓	GOLF COURSE	
31	SE 1/4, NE 1/4	20 S.	60 E.	5.58 ✓	GOLF COURSE	
31	SW 1/4, SE 1/4	20 S.	60 E.	8.82 ✓	GOLF COURSE	
31	SE 1/4, SE 1/4	20 S.	60 E.	6.78 ✓	GOLF COURSE	
31	NW 1/4, SE 1/4	20 S.	60 E.	6.26 ✓	GOLF COURSE	
31	NE 1/4, SE 1/4	20 S.	60 E.	15.96 ✓	GOLF COURSE	
32	SW 1/4, SW 1/4	20 S.	60 E.	3.39 ✓	GOLF COURSE	
32	NW 1/4, SW 1/4	20 S.	60 E.	16.67 ✓	GOLF COURSE	
32	NE 1/4, SW 1/4	20 S.	60 E.	1.31 ✓	GOLF COURSE	
32	SW 1/4, NW 1/4	20 S.	60 E.	0.53 ✓	GOLF COURSE	
32	SE 1/4, NW 1/4	20 S.	60 E.	1.26 ✓	GOLF COURSE	

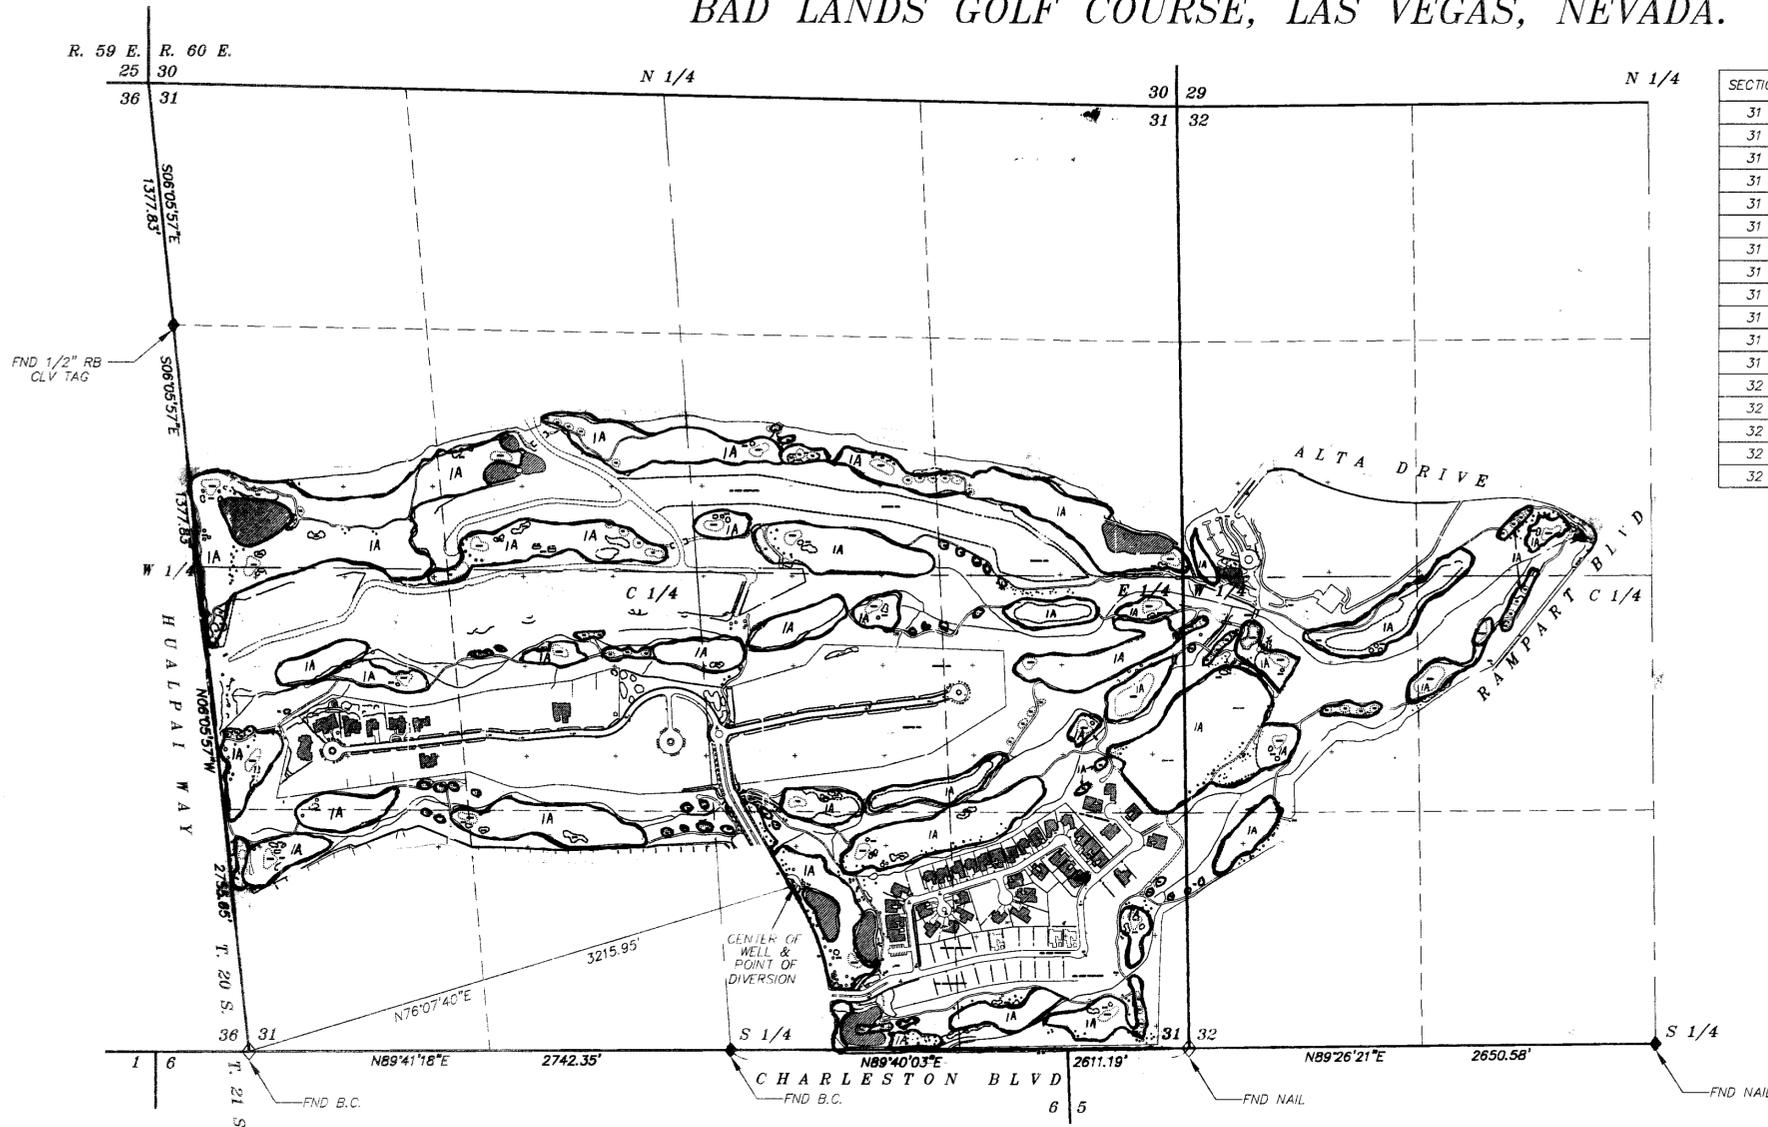

STATE OF NEVADA )  
COUNTY OF CLARK )


I CHARLES W. MUNCY P.L.S., W.R.S., BEING FIRST DULY SWORN, DEPOSE AND SAY THAT THIS MAP, CONSISTING OF 1 SHEET, HAS BEEN CORRECTLY DRAWN TO THE DESIGNATED SCALE FROM FIELD NOTES OF A SURVEY MADE UNDER MY SUPERVISION AND DIRECTION, ON THE 3rd - 15th DAY OF, APRIL 1998; THAT IT TRULY AND CORRECTLY REPRESENTS THE PROPOSED LOCATION AND EXTENT OF THE WORKS USED TO DIVERT WATER FROM AN UNDERGROUND SOURCE IN CLARK COUNTY, BY SENIOR TOUR PLAYERS INC. FOR RECREATION (GOLF COURSE) FOR IRRIGATION PURPOSES UNDER PERMIT NO. 60739, 60740, 60741 AND 60742. THAT THE POINT OF DIVERSION, THE LOCATION, SIZE OF THE DIVERTING CHANNEL OR OTHER CONDUIT, LOCATION AND DESCRIPTION OF ALL MEASURING DEVICES, THE LOCATION AND EXTENT OF LANDS OWNED OR CONTROLLED BY THE APPLICANT UPON WHICH WATER APPLIED FOR UNDER PERMIT NO. 56680, 56681, 56682 AND 56683 IS USED, TOGETHER WITH THE AREA AND KIND OF CULTURE IN EACH 40-ACRE SUBDIVISION, AND THE LOCATION AND NAMES OF ALL OTHER WORKS OR STREAMS WHICH ARE CROSSED BY OR CONNECTED WITH SAID WORKS ARE FULLY AND CORRECTLY DESIGNATED THEREON. PROPOSED POINT OF DIVERSION, NAMES OF ALL OTHER WORKS WHICH WILL CROSS OR CONNECT WITH THE PROPOSED WORKS, AND THE BOUNDARY OF ALL LANDS, ARE FULLY AND CORRECTLY DESIGNATED THEREON.



STATE WATER RIGHTS SURVEYOR NO. 1014

SUBSCRIBED AND SWORN TO BEFORE ME  
THIS 27 DAY OF April, 1998  
NOTARY PUBLIC IN AND FOR CLARK COUNTY, NEVADA

*Susan M. Torres*

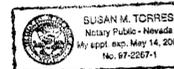

**LEGEND:**

- ◆ FOUND SECTION CORNER POINT
- ◆ FOUND QUARTER SECTION/SIXTEENTH CORNER
- B.C. BRASS CAP
- FND FOUND POINT
- ▨ BUILDING
- TREE
- ☪ LAKES
- SECTION LINE
- - - QUARTER SECTION LINE
- - - SIXTEENTH SECTION LINE
- IRRIGATION AREA
- IA IRRIGATION AREA

**NOTE:**

WATER IS DISTRIBUTED BY SPRINKLERS FROM UNDERGROUND PIPE LINES.

**BASIS OF BEARING:**

NORTH 89°41'18" EAST; SOUTH LINE OF THE SOUTHWEST 1/4 IN SECTION 31, TOWNSHIP 20 SOUTH, RANGE 60 EAST, W.D.M. AS SHOWN ON RECORD OF SURVEY FILE 36 PAGE 89 IN THE OFFICE OF CLARK COUNTY RECORDER.

**GRAPHIC SCALE**



( IN FEET )  
1 inch = 500 ft.

60739 15019 09-04-98  
60740 15020 09-04-98  
60741 15021 09-04-98  
60742 15022 09-04-98

"STATE ENGINEER'S USE"

MAP TO ACCOMPANY PROOF OF BENEFICIAL USE UNDER  
PERMIT NO. 60742, 60741, 60740, 60739  
FOR IRRIGATION (GOLF COURSE) USE  
BY SENIOR TOUR PLAYERS INC.  
FROM UNDERGROUND  
IN CLARK COUNTY, NEVADA

RECORDED  
INDEXED  
CLARK COUNTY  
RECORDERS OFFICE  
CLARK COUNTY, NEVADA

**HUNSAKER & ASSOCIATES** Planning Engineering Surveying  
401 N. BUFFALO SUITE 100  
LAS VEGAS, NEVADA 89108  
(702) 442-4200

**60742 60741 60740 60739**