

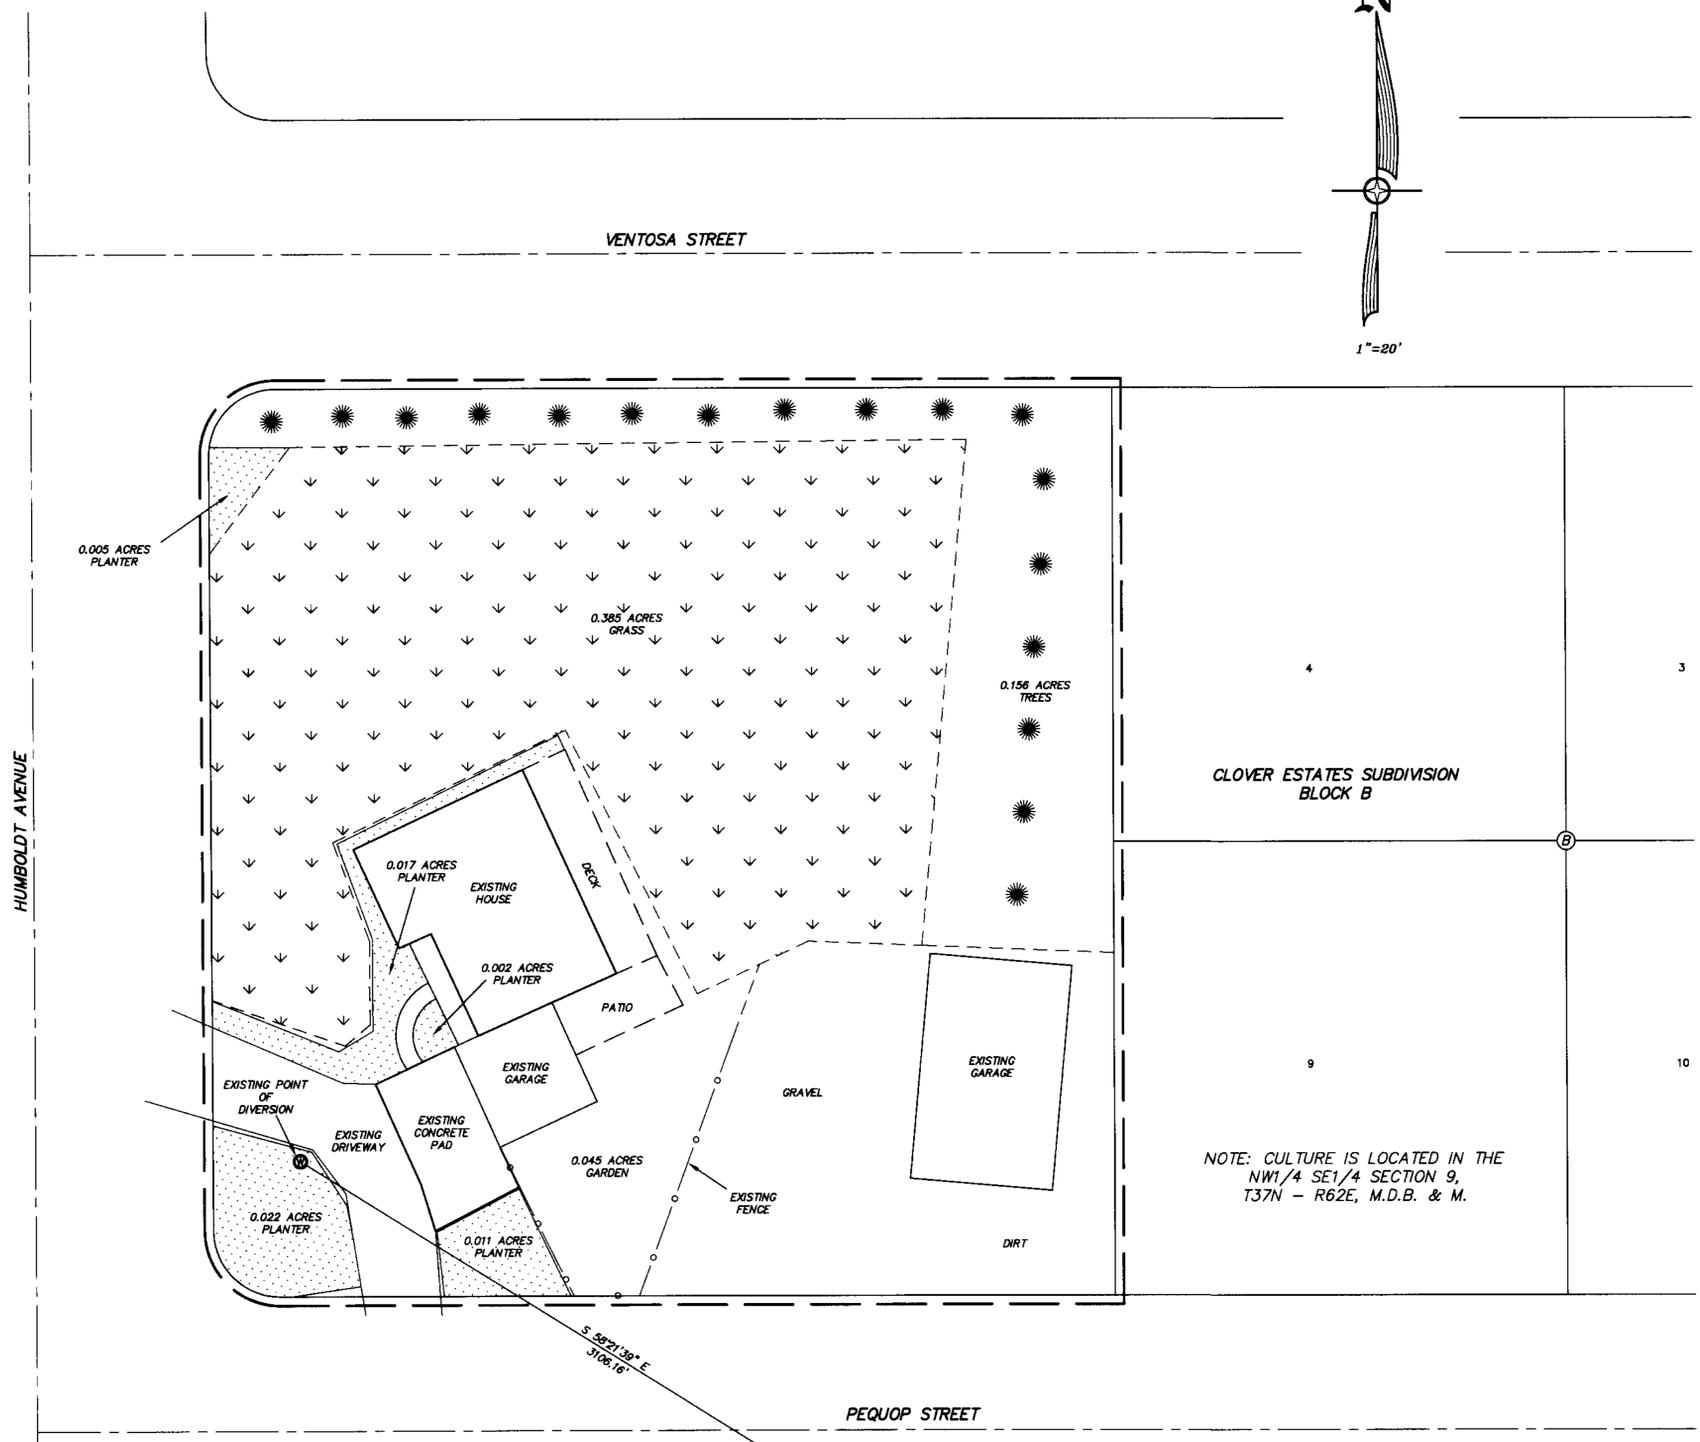


HIGH DESERT ENGINEERING
 CONSULTING ENGINEERING & SURVEYING
 640 IDAHO STREET
 ELKO, NEVADA 89801
 (775) 738-4053

W200012

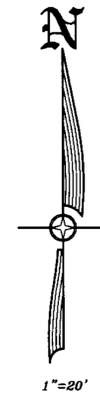

STATE OF NEVADA }
 COUNTY OF ELKO } SS.
 I, ROBERT E. MORLEY, BEING FIRST DULY SWORN, DEPOSE AND SAY THAT THIS MAP, CONSISTING OF 1 SHEET, NUMBERED FROM 1 TO 1, INCLUSIVE, HAS BEEN CORRECTLY DRAWN TO THE DESIGNATED SCALE FROM FIELD NOTES OF A SURVEY MADE BY ME, OR UNDER MY SUPERVISION AND DIRECTION, BETWEEN THE 27TH DAY OF JULY, 2000, AND THE 28TH DAY OF JULY, 2000; THAT IT TRULY AND CORRECTLY REPRESENTS THE PROPOSED LOCATION AND EXTENT OF THE WORKS USED TO DIVERT WATER FROM UNDERGROUND, IN ELKO COUNTY, NEVADA, BY KERRY T. AND ROSEANNA ROBINSON, FOR IRRIGATION PURPOSES UNDER PERMIT NO. 61423. THAT THE PROPOSED POINT OF DIVERSION, THE LOCATION, SIZE OF THE DIVERTING CHANNEL OR OTHER CONDUIT, LOCATION AND DESCRIPTION OF ALL MEASURING DEVICES, THE LOCATION AND EXTENT OF LANDS OWNED OR CONTROLLED BY THE APPLICANT UPON WHICH WATER APPLIED FOR UNDER PERMIT NO. 61423 IS USED, TOGETHER WITH THE AREA AND KIND OF CULTURE IN EACH 40-ACRE SUBDIVISION, AND THE LOCATION AND NAMES OF ALL OTHER WORKS OR STREAMS WHICH ARE CROSSED BY OR CONNECTED WITH SAID WORKS ARE FULLY AND CORRECTLY DESIGNATED THEREON.

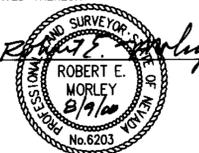

STATE WATER RIGHT SURVEYOR NO. 668
 SUBSCRIBED AND SWORN TO BEFORE ME
 THIS 9th DAY OF August, 2000.



LINDA REYNOLDS
 Notary Public
 State of Nevada
 Elko County, Nevada
 93-1243-6
 My appointment expires May 5, 2001.

BASIS OF BEARINGS: THE LINE BETWEEN THE FOUND SOUTHEAST CORNER AND THE SOUTH 1/4 CORNER OF SECTION 9, T37N - R62E, M0B & M, TAKEN AS S 89°38'08" W AS SHOWN ON THE MAP OF THE PACIFIC ADDITION TO THE CITY OF WELLS, NEVADA, ON FILE IN THE OFFICE OF THE ELKO COUNTY RECORDER, ELKO, NEVADA, AT FILE NO. 32722.

NOTE: CULTURE IS LOCATED IN THE
 NW1/4 SE1/4 SECTION 9,
 T37N - R62E, M.D.B. & M.

CULTURAL MAP TABULATION

SECTION	SUB-DIVISION	TOWN SHIP	RANGE	CULTIVATED ACREAGE	DESCRIPTION OF CULTURE
9	NW1/4SE1/4	T37N	R62E	0.385 AC	GRASS
9	NW1/4SE1/4	T37N	R62E	0.156 AC	TREES
9	NW1/4SE1/4	T37N	R62E	0.045 AC	GARDEN
9	NW1/4SE1/4	T37N	R62E	0.057 AC	PLANTER


TOTAL CULTIVATED ACREAGE = 0.643 AC

THE LANDS SHOWN ARE IRRIGATED BY SPRINKLER SYSTEMS.



- LEGEND**
- ◊ = FOUND SECTION CORNER
 - ◆ = FOUND 1/4 CORNER
 - = EXISTING PLACE OF USE
 - ⊙ = EXISTING WELL
 - ∨ = GRASS AREA
 - ☀ = TREE AREA
 - ▨ = PLANTER AREA

61423 CERTIFICATE NO. 15627 ISSUED 11-20-00

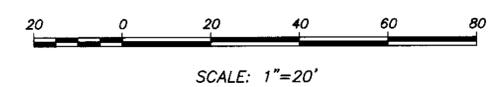

STATE ENGINEERS USE

FILED
 AUG 11 2000
 STATE ENGINEERS OFF. 65

MAP TO ACCOMPANY PROOF OF BENEFICIAL USE
 UNDER PERMIT NO. 61423
 FOR IRRIGATION USE
 BY KERRY T. AND ROSEANNA ROBINSON
 FROM UNDERGROUND
 IN ELKO COUNTY, NEVADA