

HIGH DESERT ENGINEERING
 CONSULTING ENGINEERING & SURVEYING
 640 IDAHO STREET
 ELKO, NEVADA 89801
 (775) 738-4053

W202013




STATE OF NEVADA }
 COUNTY OF ELKO } SS.

I, ROBERT E. MORLEY, BEING FIRST DULY SWORN, DEPOSE AND SAY THAT THIS MAP, CONSISTING OF 1 SHEET, NUMBERED FROM 1 TO 1, INCLUSIVE, HAS BEEN CORRECTLY DRAWN TO THE DESIGNATED SCALE FROM FIELD NOTES OF A SURVEY MADE BY ME, OR UNDER MY SUPERVISION AND DIRECTION, BETWEEN THE 7TH DAY OF JULY, 2002, AND THE 8TH DAY OF JULY, 2002; THAT IT TRULY AND CORRECTLY REPRESENTS THE PROPOSED LOCATION AND EXTENT OF THE WORKS USED TO DIVERT WATER FROM UNDERGROUND, IN ELKO COUNTY, NEVADA, BY RICHARD L. BITTON AND SHERRY LYNN BITTON, CO-TRUSTEES FOR THE RICHARD L. BITTON FAMILY LIVING TRUST, FOR IRRIGATION PURPOSES, UNDER PERMIT NO. 61587, THAT THE PROPOSED POINT OF DIVERSION, THE LOCATION, SIZE OF THE DIVERTING CHANNEL OR OTHER CONDUIT, LOCATION AND DESCRIPTION OF ALL MEASURING DEVICES, THE LOCATION AND EXTENT OF LANDS OWNED OR CONTROLLED BY THE APPLICANT UPON WHICH WATER APPLIED FOR UNDER PERMIT NO. 61587 IS USED, TOGETHER WITH THE AREA AND KIND OF CULTURE IN EACH 40-ACRE SUBDIVISION, AND THE LOCATION AND NAMES OF ALL OTHER WORKS OR STREAMS WHICH ARE CROSSED BY OR CONNECTED WITH SAID WORKS ARE FULLY AND CORRECTLY DESIGNATED THEREON.



STATE WATER RIGHT SURVEYOR NO. 668

SUBSCRIBED AND SWORN TO BEFORE ME
 THIS 25th DAY OF July, 2002.

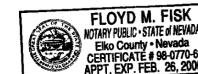

NOTARY PUBLIC IN AND FOR ELKO COUNTY, NEVADA.
 MY COMMISSION EXPIRES: 2-26-08

BASIS OF BEARINGS: THE LINE BETWEEN THE FOUND SOUTHWEST CORNER AND THE FOUND 1/4 CORNER OF SECTION 19, T.33 N., R.58 E., M.D.B. & M. AS SHOWN ON THE PARCEL MAP FOR RICHARD AND EVELYN M. HOLMSTEAD ON FILE IN THE OFFICE OF THE ELKO COUNTY RECORDER, ELKO, NEVADA, FILE NO. 248767, TAKEN AS N 00° 17' 30" W.



LEGEND

- ◇ = FOUND SECTION CORNER AS NOTED.
- ◆ = FOUND 1/4 CORNER AS NOTED.
- — — — — = EXISTING PLACE OF USE.
- x x — — — — — = EXISTING FENCE.

CULTURAL MAP TABULATION

SECTION	SUB-DIVISION	TOWN	RANGE	CULTIVATED ACREAGE	DESCRIPTION OF CULTURE
19	NE1/4SW1/4	T33N	R58E	6.46 AC	HARVEST
19	NE1/4SW1/4	T33N	R58E	2.74 AC	PASTURE

TOTAL CULTIVATED ACREAGE = 9.20 AC
 ALL CULTURE SHOWN AS HARVEST IS MEADOW HAY AND IS IRRIGATED BY FLOOD IRRIGATION.
 ALL CULTURE SHOWN AS PASTURE IS NATIVE GRASSES AND IS IRRIGATED BY FLOOD IRRIGATION.

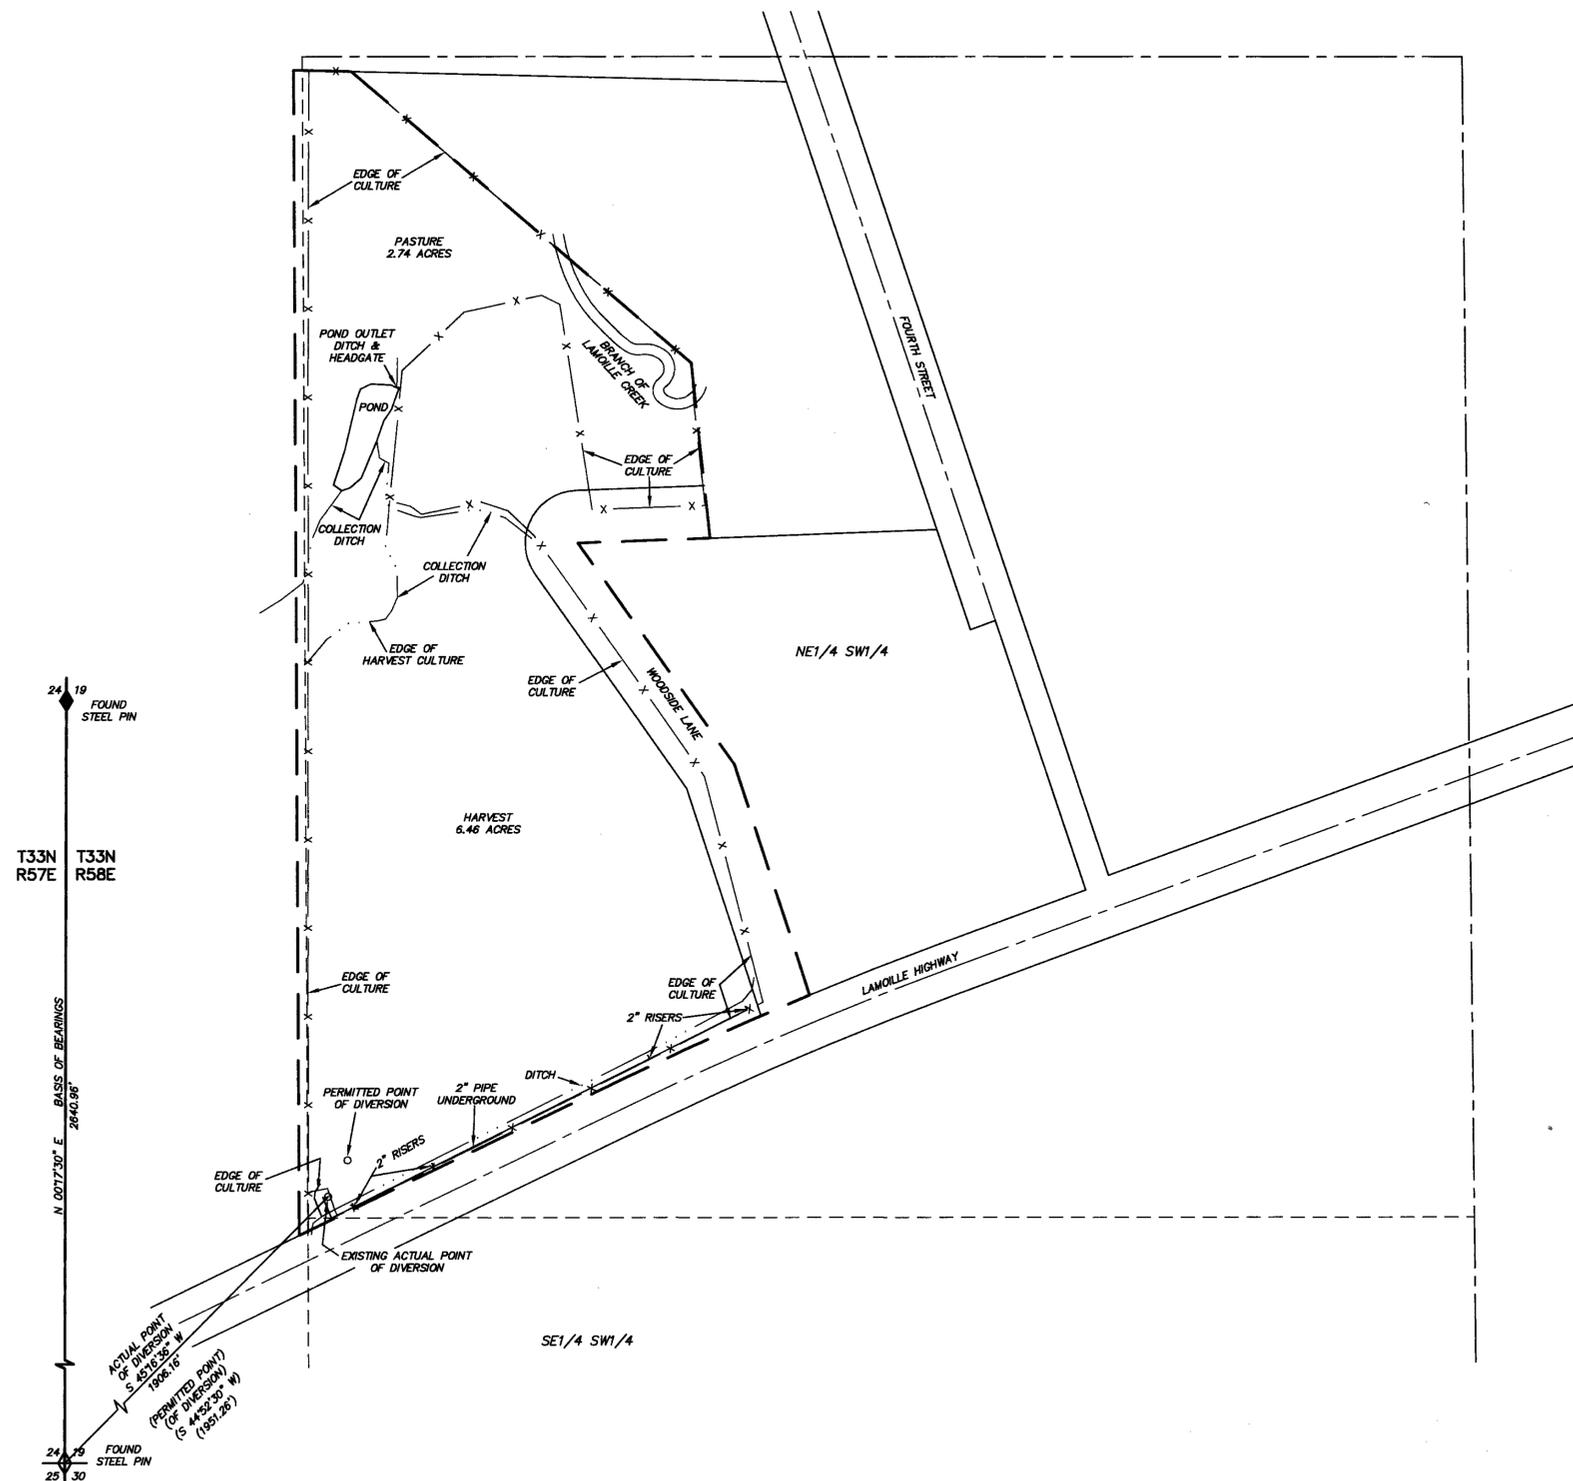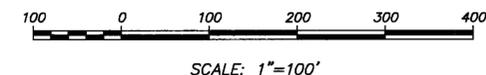

61587 CERTIFICATE NO. 17716 ISSUED 11-5-10

STATE ENGINEERS USE

FILED
 JUL 29 2002
 STATE ENGINEER'S OFFICE

MAP TO ACCOMPANY PROOF OF BENEFICIAL USE UNDER PERMIT NO. 61587 FOR IRRIGATION USE BY RICHARD L. BITTON AND SHERRY LYNN BITTON CO-TRUSTEES OF THE RICHARD L. BITTON FAMILY LIVING TRUST FROM UNDERGROUND IN ELKO COUNTY, NEVADA