


STATE OF NEVADA }
 COUNTY OF LYON } SS

I, Rick P. Christian, being first duly sworn, do depose and say that this map has been correctly drawn to the designated scale from field notes of a survey made under my direction on July 11, 2005, that it truly and correctly represents the extent and location of proposed works to divert water from an underground source in Lyon County, State of Nevada, by Patricia Fietta, for irrigation purposes under Permit No. 61882, that the point of diversion, the location, size of the diverting channel or other conduit, location and description of all measuring devices, the location and extent of lands owned or controlled by the applicant upon which water applied for under Permit No. 61882 is used, together with the area and kind of culture in each 40 - acre subdivision, and the location and names of all other works or streams which are crossed by or connected with said works are fully and correctly designated thereon.



Rick P. Christian
 Water Right Surveyor No. 993

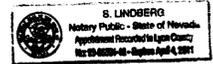

Subscribed and sworn to before me this 10 day
 of July 2008.


S. Lindberg
 NOTARY PUBLIC

BASIS OF BEARINGS

THE BEARINGS ON THIS MAP ARE BASED ON THE SOUTH LINE OF THE SOUTHEAST QUARTER OF SECTION 10, T.11,N.,R.25,E. M.D.M. AS SHOWN ON PARCEL MAP FILE FOR RECORD IN FILE No. 134619, LYON COUNTY RECORDS. THAT BEARING IS N89°34'59" E.


LEGEND

- SECTION CORNER
- QUARTER CORNER
- EXISTING POINT OF DIVERSION
- PROPOSED PLACE OF USE

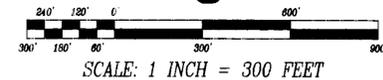

JOB # 96005WR-76

SECTION 10
 TOWNSHIP 11 NORTH, RANGE 25 EAST M.D.M.

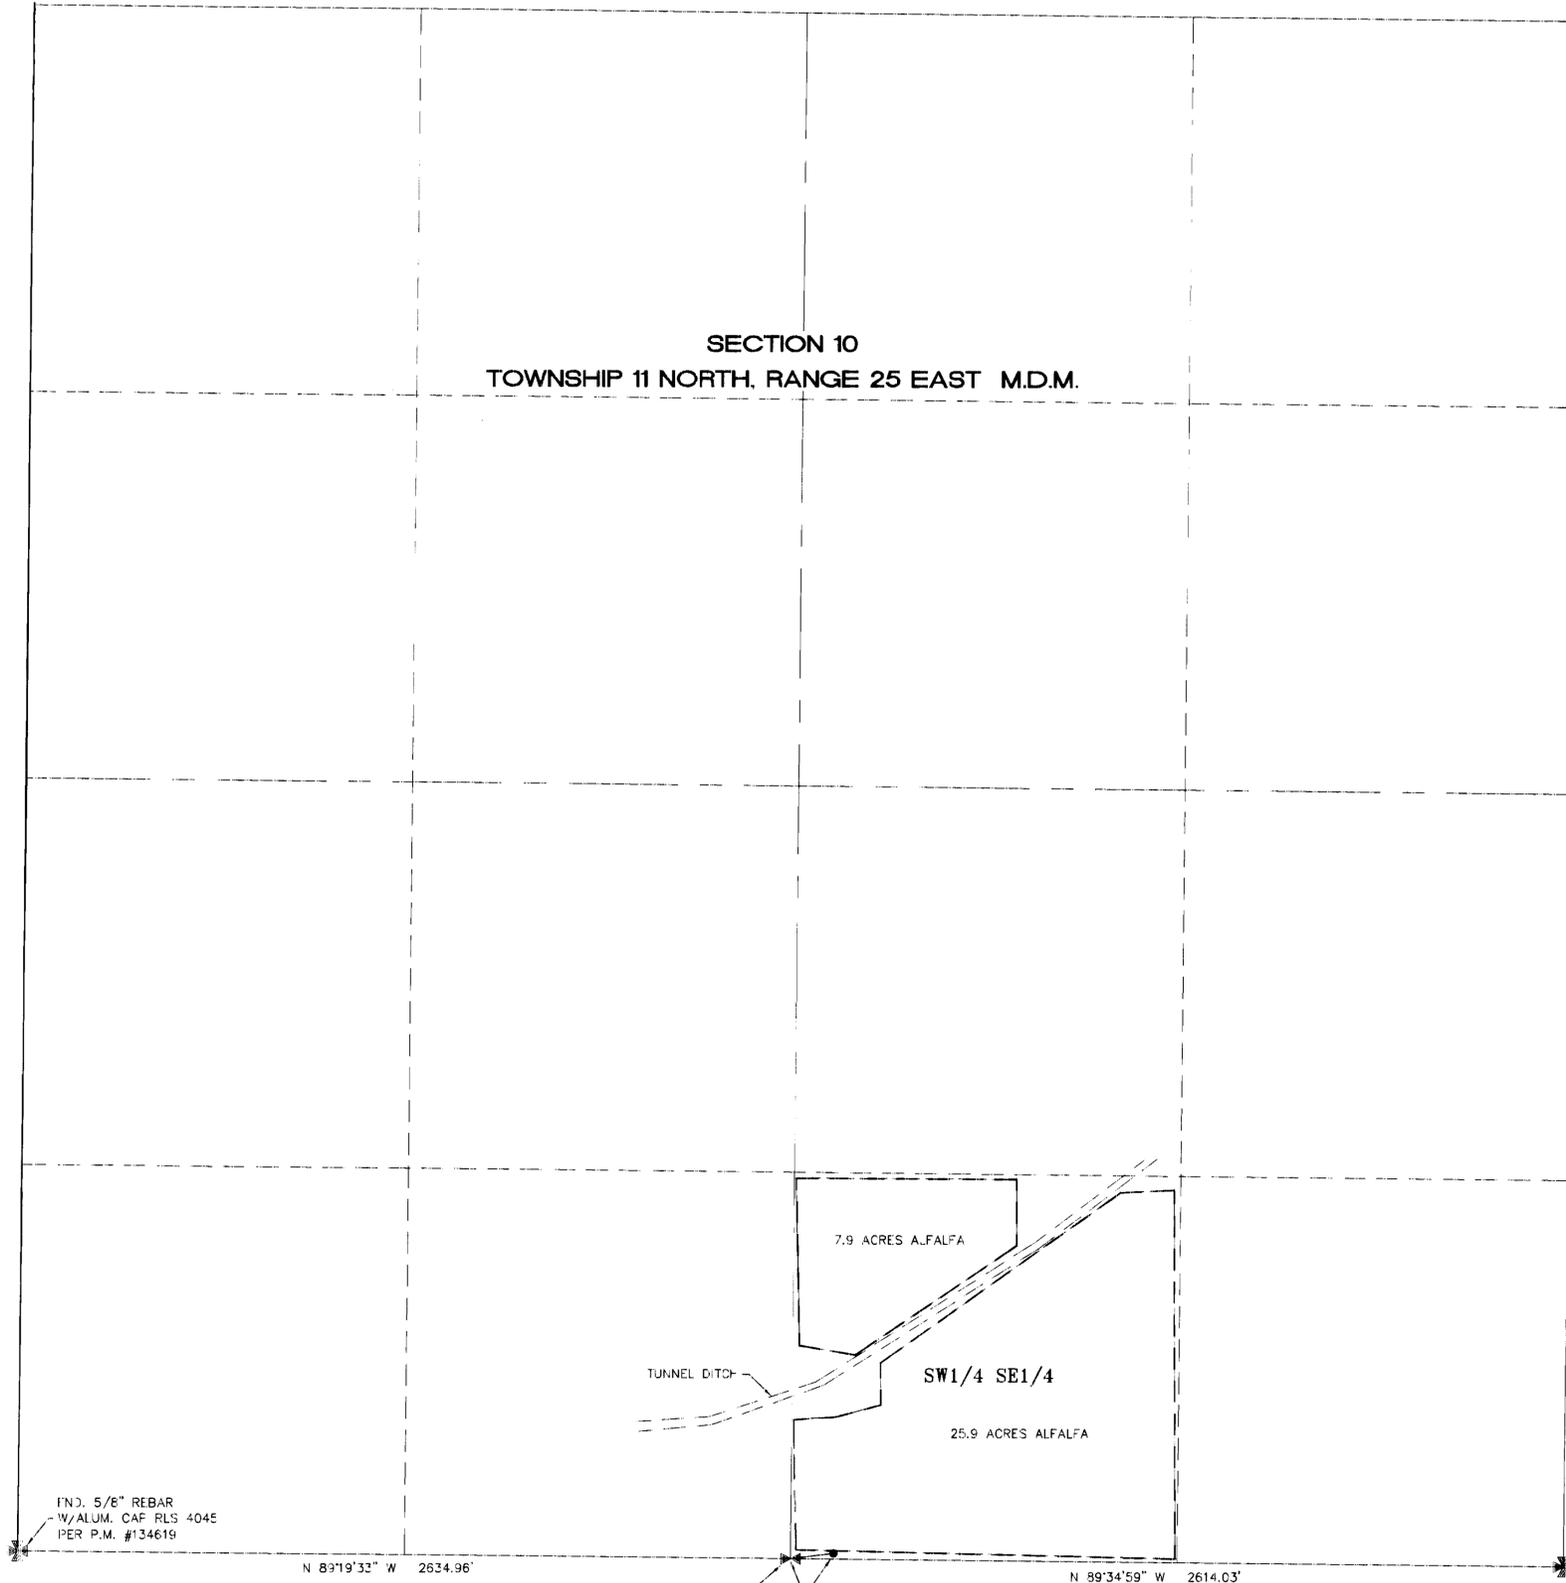


STATE ENGINEER'S USE



MAP TO ACCOMPANY PROOF OF BENEFICIAL USE
 UNDER PERMIT NO. 61882 OF
 UNDERGROUND WATERS FOR IRRIGATION
 PURPOSES BY

PATRICIA FIETTA

IN LYON COUNTY, NEVADA

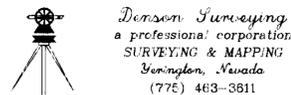

Denson Surveying
 a professional corporation
 SURVEYING & MAPPING
 Henderson, Nevada
 (775) 463-3811

61882 CERTIFICATE NO. 19235 ISSUED 11-26-13

775 463 3811