


HIGH DESERT ENGINEERING
 CONSULTING ENGINEERING & SURVEYING
 640 IDAHO STREET
 ELKO, NEVADA 89801
 (775) 738-4053

W200018

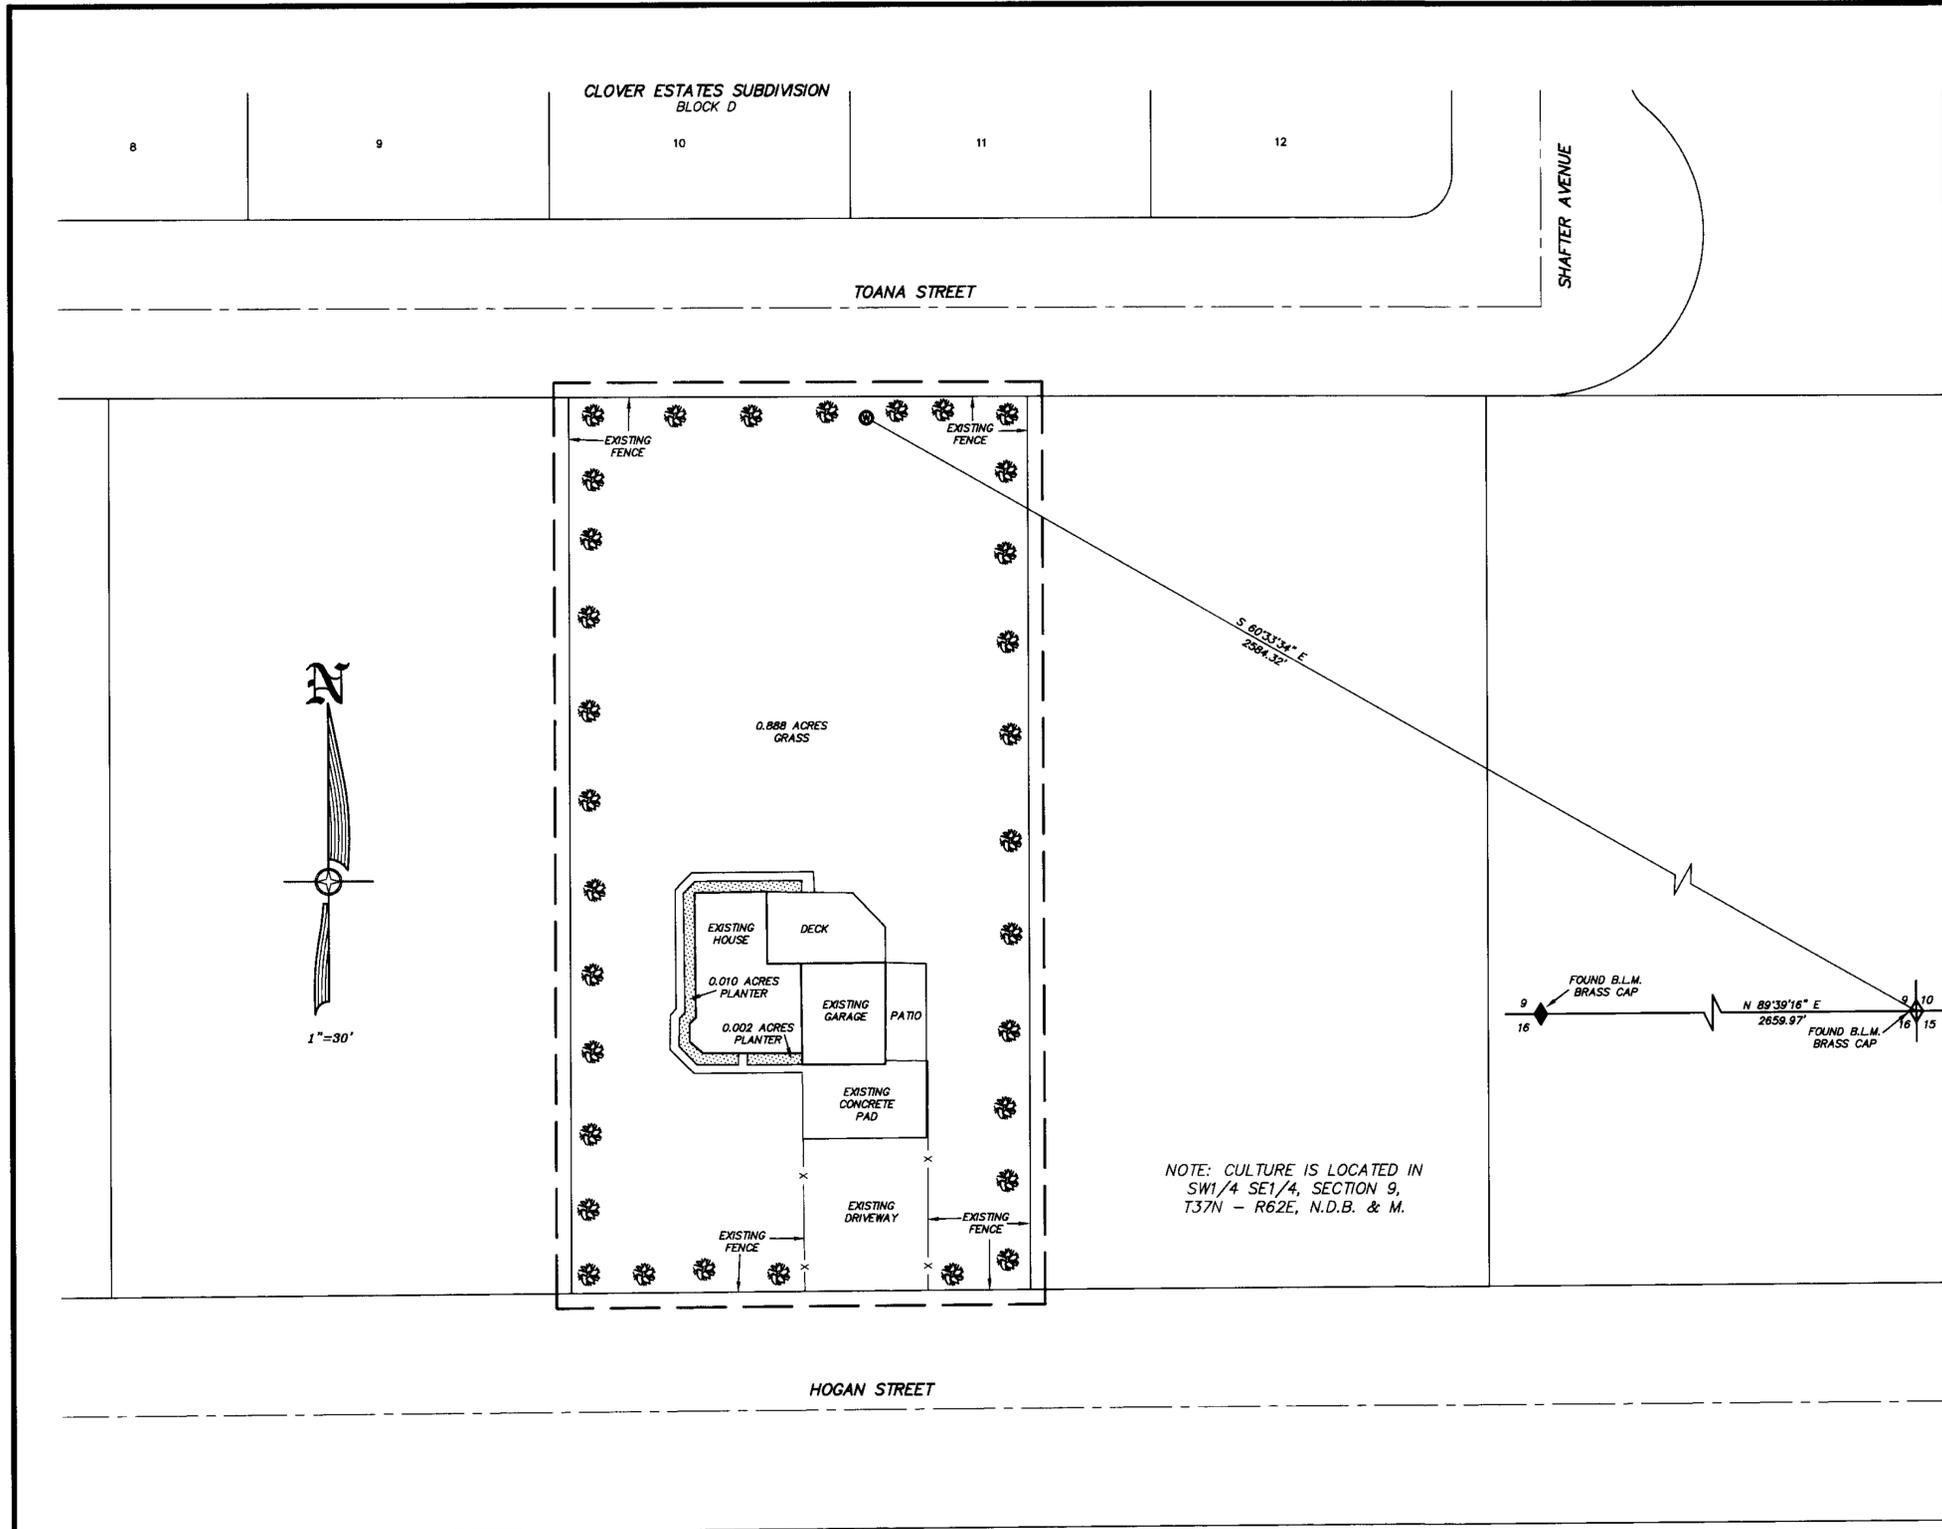

NOTE: CULTURE IS LOCATED IN SW1/4 SE1/4, SECTION 9, T37N - R62E, N.D.B. & M.

STATE OF NEVADA }
 COUNTY OF ELKO } SS.

I, ROBERT E. MORLEY, BEING FIRST DULY SWORN, DEPOSE AND SAY THAT THIS MAP, CONSISTING OF 1 SHEET, NUMBERED FROM 1 TO 1, INCLUSIVE, HAS BEEN CORRECTLY DRAWN TO THE DESIGNATED SCALE FROM FIELD NOTES OF A SURVEY MADE BY ME, OR UNDER MY SUPERVISION AND DIRECTION, BETWEEN THE 17TH DAY OF NOVEMBER, 2000, AND THE 18TH DAY OF NOVEMBER, 2000; THAT IT TRULY AND CORRECTLY REPRESENTS THE PROPOSED LOCATION AND EXTENT OF THE WORKS USED TO DIVERT WATER FROM THE UNDERGROUND, IN ELKO COUNTY, NEVADA, BY DANIEL L. KESSLER, JR. AND NANCY JO KESSLER, FOR IRRIGATION PURPOSES UNDER PERMIT NO. 62131. THAT THE PROPOSED POINT OF DIVERSION, THE LOCATION, SIZE OF THE DIVERTING CHANNEL OR OTHER CONDUIT, LOCATION AND DESCRIPTION OF ALL MEASURING DEVICES, THE LOCATION AND EXTENT OF LANDS OWNED OR CONTROLLED BY THE APPLICANT UPON WHICH WATER APPLIED FOR UNDER PERMIT NO. 62131 IS USED, TOGETHER WITH THE AREA AND KIND OF CULTURE IN EACH 40-ACRE SUBDIVISION, AND THE LOCATION AND NAMES OF ALL OTHER WORKS OR STREAMS WHICH ARE CROSSED BY OR CONNECTED WITH SAID WORKS ARE FULLY AND CORRECTLY DESIGNATED THEREON.

STATE WATER RIGHT SURVEYOR NO. 668

ROBERT E. MORLEY
 1/30/00
 No. 6203

SUBSCRIBED AND SWORN TO BEFORE ME
 THIS 30th DAY OF November, 2000.

Linda L. Reynolds
 Notary Public

LINDA L. REYNOLDS
 Notary Public
 State of Nevada
 Elko County, Nevada
 93 1243 6
 My Commission Expires May 9, 2001

NOTARY PUBLIC IN AND FOR ELKO COUNTY, NEVADA.
 MY COMMISSION EXPIRES MAY 5, 2001.

BASIS OF BEARINGS: THE LINE BETWEEN THE FOUND SOUTHEAST CORNER AND THE SOUTH 1/4 CORNER OF SECTION 9, T37N - R62E, MDB & M, TAKEN AS S 89°38'08" W AS SHOWN ON THE MAP OF THE PACIFIC ADDITION TO THE CITY OF WELLS, NEVADA, ON FILE IN THE OFFICE OF THE ELKO COUNTY RECORDER, ELKO, NEVADA, AT FILE NO. 32722.

CULTURAL MAP TABULATION

SUB-SECTION	DIVISION	TOWN SHIP	RANGE	CULTIVATED ACREAGE	DESCRIPTION OF CULTURE
9	SW1/4SE1/4	T37N	R62E	0.888 AC	GRASS
9	SW1/4SE1/4	T37N	R62E	0.012 AC	PLANTER

TOTAL CULTIVATED ACREAGE = 0.90 AC

THE LANDS SHOWN ARE IRRIGATED BY SPRINKLER SYSTEM.


- LEGEND**
- ◇ = FOUND SECTION CORNER.
 - ◆ = FOUND 1/4 CORNER.
 - = EXISTING PLACE OF USE.
 - ⊙ = EXISTING WELL.
 - = TREES
 - ▨ = PLANTER AREA.

62131 CERTIFICATE No. 15712 ISSUED 03-28-01

STATE ENGINEERS USE

FILED
 DEC 04 2000
 STATE ENGINEER'S OFFICE

MAP TO ACCOMPANY PROOF OF BENEFICIAL USE
 UNDER PERMIT NO. 62131
 FOR IRRIGATION USE
 BY DANIEL L. KESSLER, JR. AND NANCY JO KESSLER
 FROM UNDERGROUND
 IN ELKO COUNTY, NEVADA

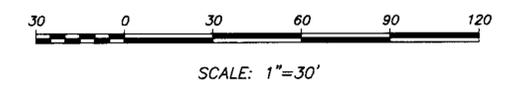

62131