

W3/4 SW1/4 SE1/4, of
Sec. 32, T. 4 S., R. 70 E., M.D.M.

CULTURAL MAP TABULATION FOR PERMIT NO. 62293						
Sec.	Subdivision	Township	Range	Cultivated Acreage	Culture	Date of first Culture
32	W3/4 SW1/4 SE1/4	4 S.	70 E.	4.20	Pasture Grass	

SURVEYOR'S CERTIFICATE

STATE OF NEVADA }
COUNTY OF LINCOLN } SS

I, Frank C. Hulse, being first duly sworn, depose and say that this map, consisting of 1 sheet, numbered from 1 to 1, inclusive, has been correctly drawn to the designated scale from field notes of a survey made by me, or under my supervision and direction, on the 11th of Nov., 1999; that it truly and correctly represents the proposed location and extent of the works used to divert water from an underground well, in Lincoln County, Nevada, by Harold Wittwer, for irrigation purposes under Permit No. 62293. That the point of diversion the location, size of the diverting channel or other conduit, location and description of all measuring devices, the location and extent of lands owned or controlled by the applicant upon which water applied for under Permit No. 62293 is used, together with the area and kind of culture in each 40-acre subdivision, and the location and names of all other works are fully and correctly designated thereon.

Frank C. Hulse
Frank C. Hulse
State Water Right Surveyor No. 722
Professional Land Surveyor
Nevada Certificate No. 6498



Subscribed and sworn to before me this 4th day of JAN. 2000

Spencer W. Hafen
Spencer W. Hafen
Notary Public in and for Lincoln County, State of Nevada.
My Commission Expires on the 2 day of APRIL 2002.





BASIS OF BEARING


The Basis of Bearing was established by a static survey performed by G.P.S., using a known U.S.G.S. Lat./Long., NAD83, Nevada East Zone Coordinate on a known U.S.G.S. Control Station described as "BARCLAY".

LEGEND

- ◆ Found scribed stone for W.C. - Sec. Cor.
- ◆ Found scribed stone - 1/4 Sec. Cor.

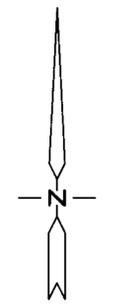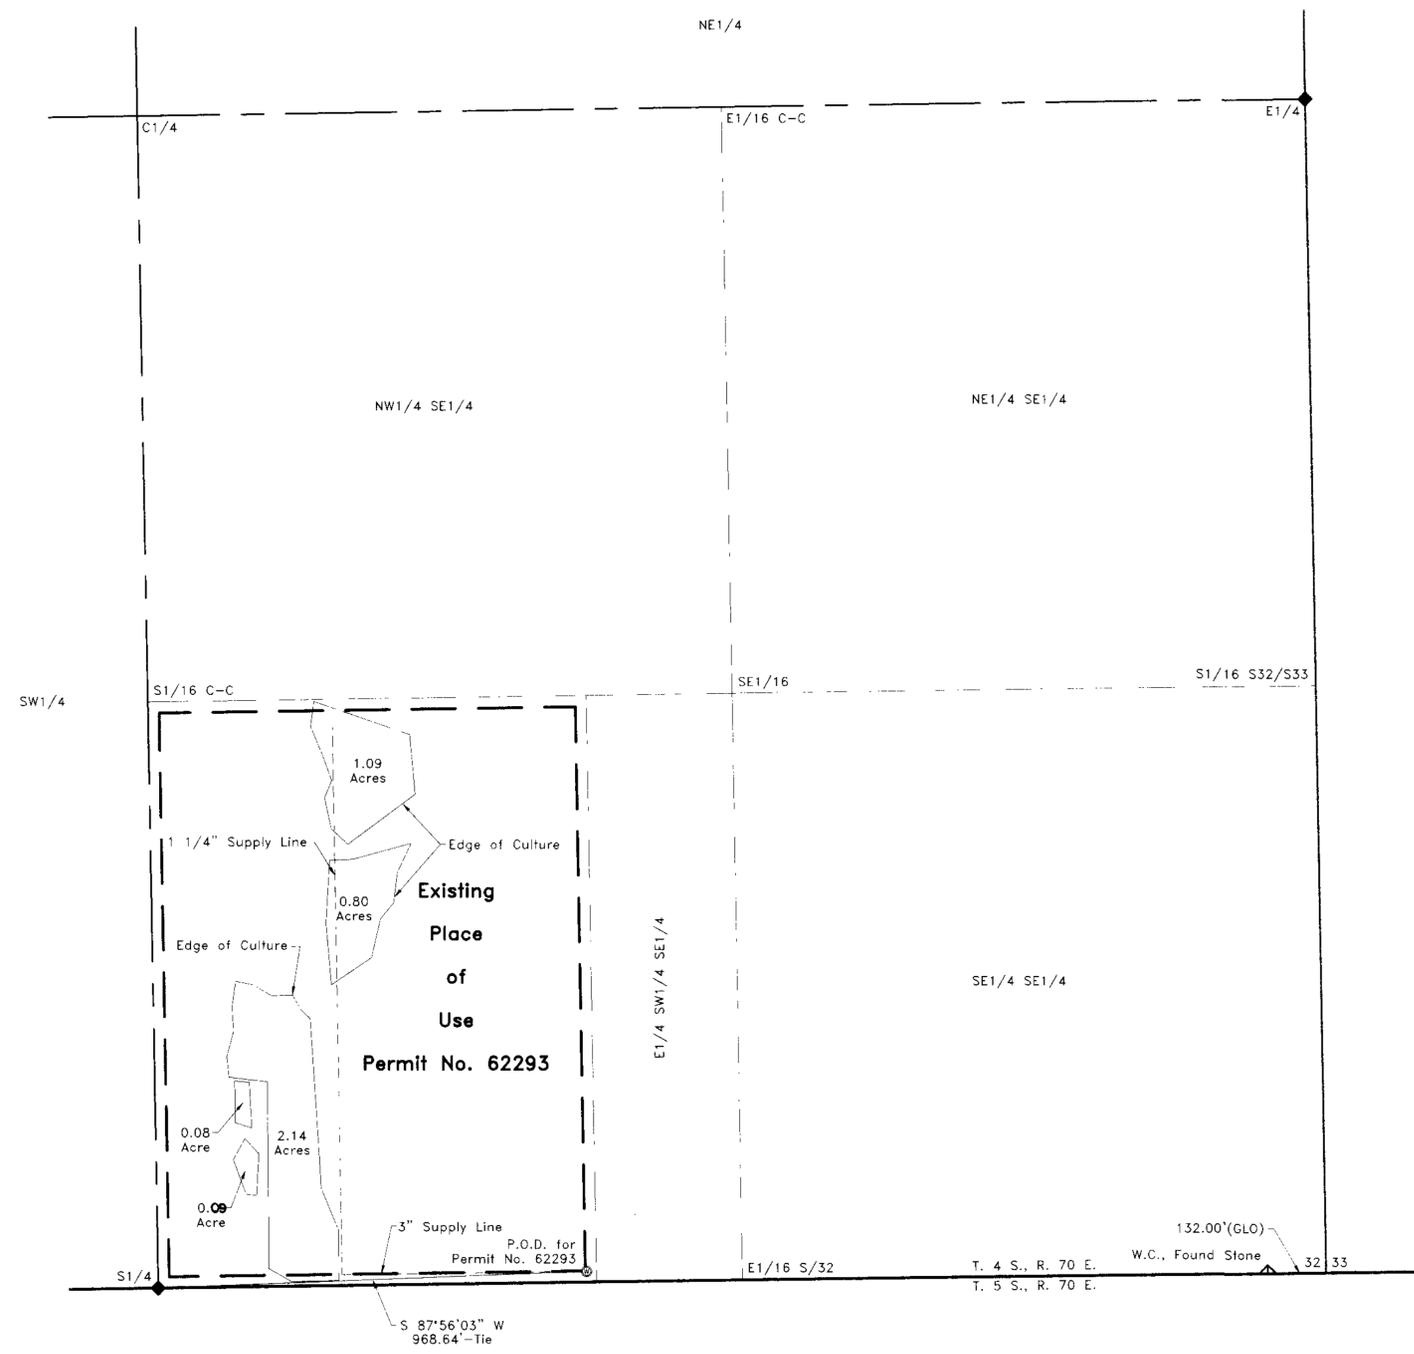

STATE ENGINEER'S USE

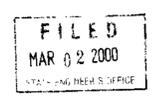

Map to Accompany
Proof of Beneficial Use Under
Application No. 62293

For : Irrigation
By : Harold Wittwer
From : Underground Well
In : Lincoln County, Nevada

THE OWENS SURVEYING OUTFIT, INC.
Water Right, Mineral & Land Surveying throughout the West
P.O. Box 540
99 W. Hollywood
Pioche, Nevada 89043
Tel : 775-962-5115
Fax : 775-962-5116

62293 CERTIFICATE No. 15427 ISSUED 05-12-00

Nev-299
S. Hafen