

SCALE: 1" = 200'


STATE OF NEVADA
WASHOE COUNTY } SS

I, GEORGE M. THIEL, BEING FIRST DULY SWORN, DISPOSE AND SAY THAT THIS MAP, CONSISTING OF 1 SHEET HAS BEEN CORRECTLY DRAWN TO THE DESIGNATED SCALE FROM RECORDS ON FILE IN THE OFFICE OF THE STATE ENGINEER AND FROM FIELD NOTES MADE BY ME OR UNDER MY DIRECTION ON OR BEFORE MAY 17, 1998. THAT IT TRULY AND CORRECTLY REPRESENTS THE LOCATION AND EXTENT OF WORKS USED TO DIVERT WATER FROM AN UNDERGROUND SOURCE IN DOUGLAS COUNTY, NEVADA BY FRONTIER ENTERPRISES, INC., FOR RECREATION AND DOMESTIC PURPOSES UNDER APPLICATIONS 62334 AND 62335. THAT THE POINT OF DIVERSION, THE LOCATION AND SIZE OF THE DIVERTING CHANNEL, ALL RESERVOIRS AND BASINS, THE LOCATIONS AND EXTENT OF LANDS OWNED OR CONTROLLED BY THE APPLICANT UPON WHICH APPLICATIONS 62334 AND 62335 ARE USED, TOGETHER WITH THE PLACE AND MANNER OF USE, AND THE LOCATION AND NAMES OF ALL OTHER WORKS OR STREAMS WHICH ARE CROSSED BY, OR CONNECTED WITH THE SAID WORKS, ARE FULLY AND CORRECTLY DESIGNATED THEREON.

George M. Thiel
GEORGE M. THIEL, SWRS # 696

SUBSCRIBED AND SWORN TO BEFORE ME A NOTARY PUBLIC IN AND FOR WASHOE COUNTY, NEVADA, THIS 5th DAY OF June 1998.
Yolanda Fillipone

YOLANDA FILLIPONE
Notary Public - State of Nevada
Appointment Granted in Washoe County
MY APPOINTMENT EXPIRES: JUNE 3, 1998

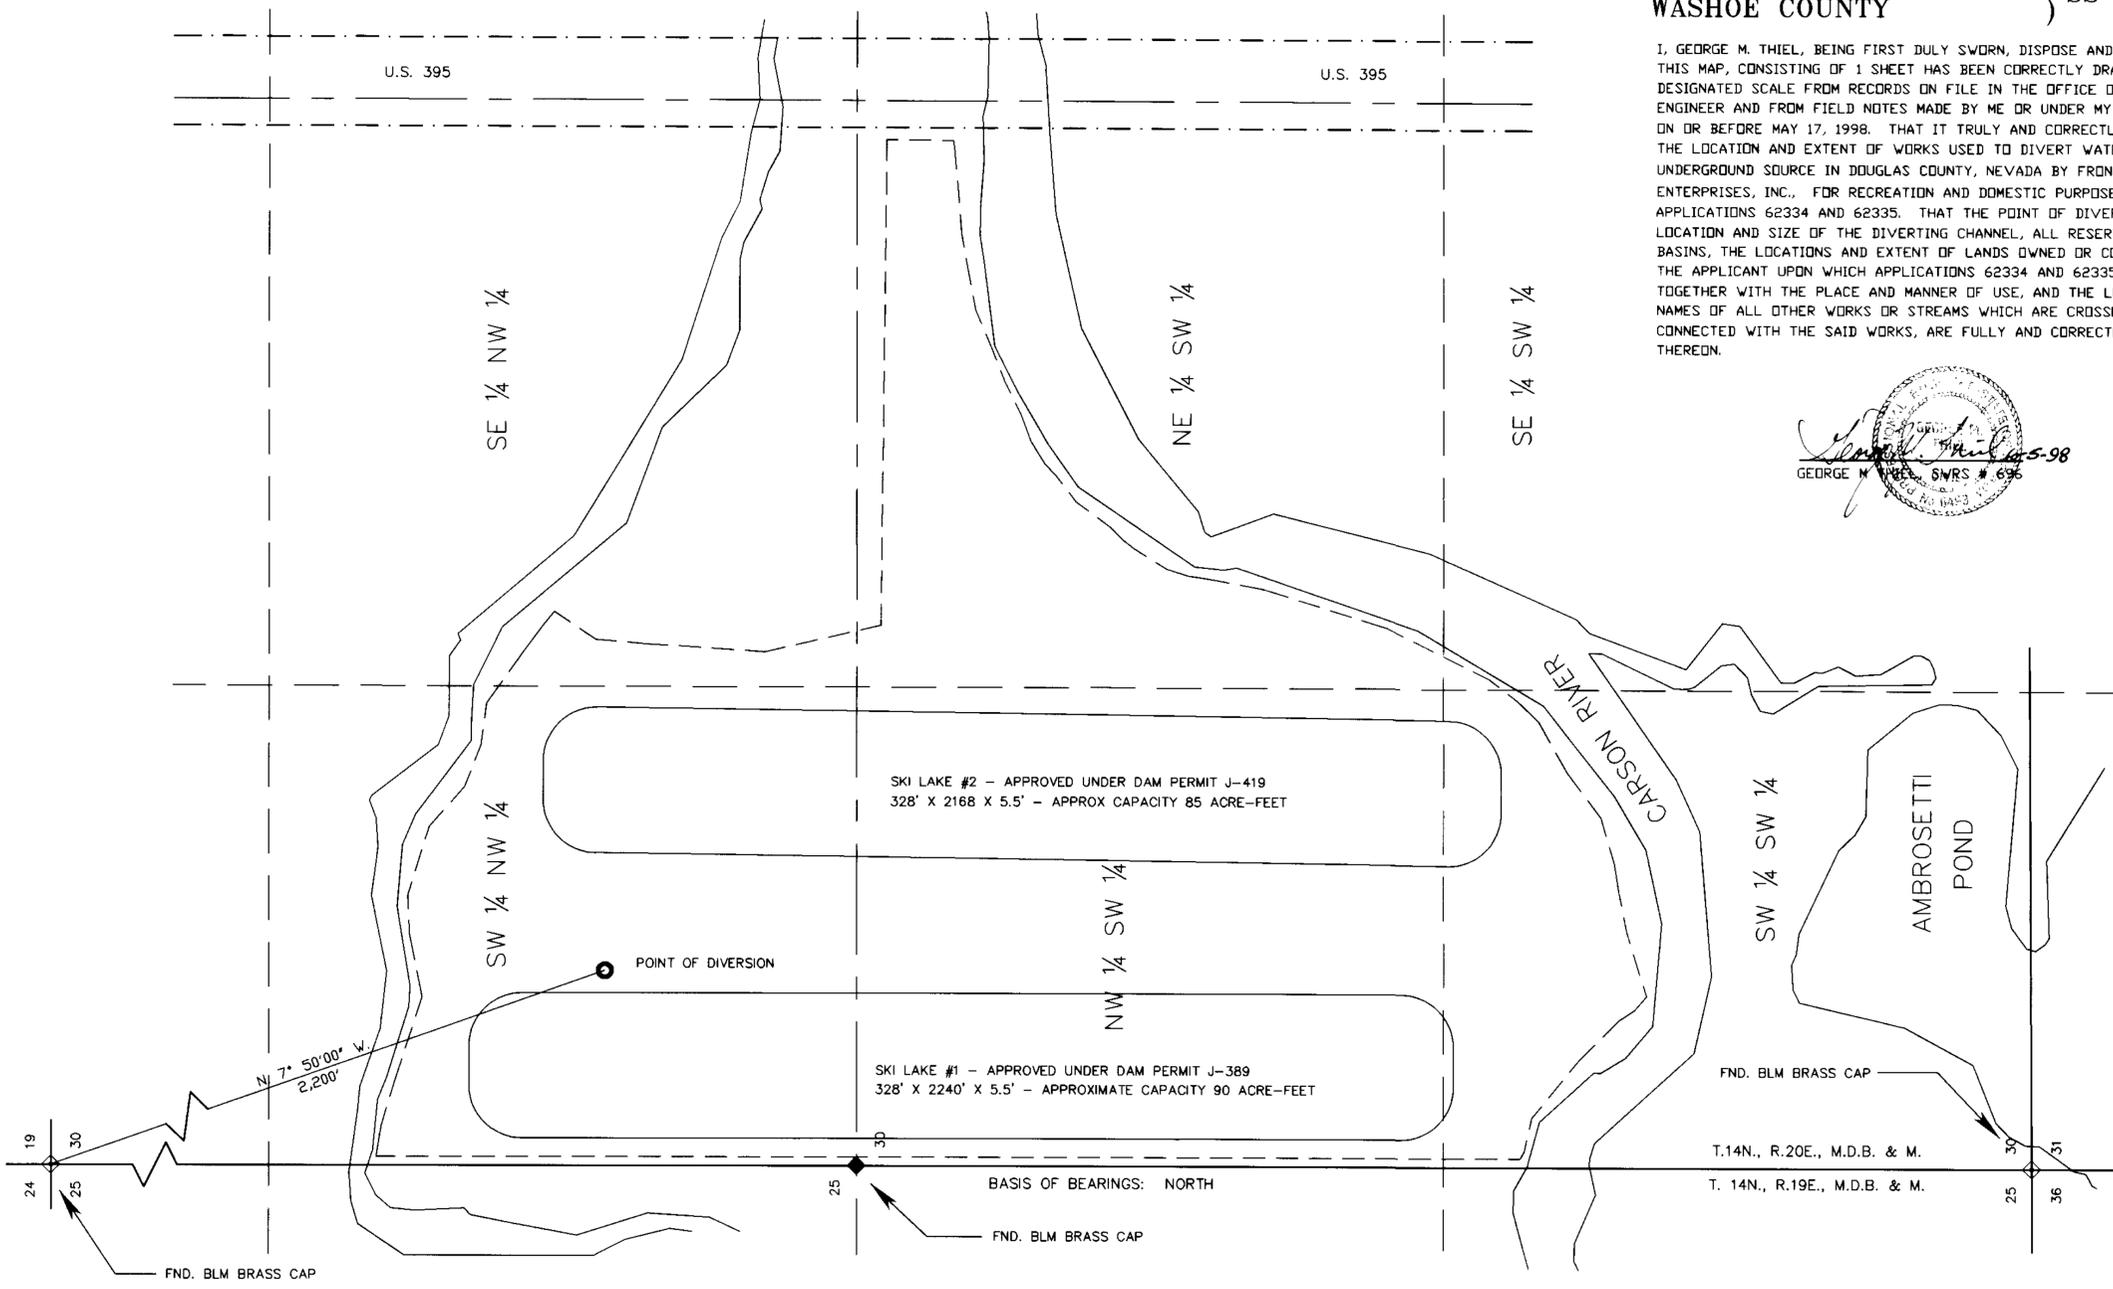

NOTES:

AREA SHOWN AS SKI LAKES IS FROM TOP OF BANK.
FOR ADDITIONAL INFORMATION ON SKI LAKES REFER
TO PLANS FILED UNDER PERMITS J-389 & J-419.

LEGEND


- PERMITTED PLACE OF USE
- SKI LAKE - ACTUAL PLACE OF USE
- U. S. 395 R-Q-W
- PERMITTED POINT OF DIVERSION
- ◇ FOUND SECTION CORNERS AS NOTED
- ◆ FOUND QUARTER CORNERS AS NOTED

BASIS OF BEARINGS

WEST LINE OF SECTION 30, T.14N., R.20E., M.D.B. & M.,
BEARING NORTH AS SHOWN ON THE B.L.M. DEPENDENT
RESURVEY OF SAID TOWNSHIP AND RANGE APPROVED
ON JUNE 10, 1970 AND THE MAP FILED UNDER PERMIT 59294

62334 CERTIFICATE No. 15613 ISSUED 11-01-00

62335 CERTIFICATE No. 15614 ISSUED 11-01-00

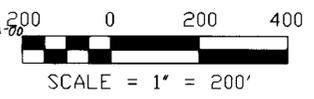

TEC THEI ENGINEERING CONSULTANTS
Civil Engineering Land Use Planning Water Rights Consulting Surveying
P.O. Box 70458 • Reno, Nevada 89570-0458
(702) 352-7600 • Fax (702) 352-7929

STATE ENGINEER'S USE

FILED
JUN 16 2000
STATE ENGINEER'S OFFICE

MAP

TO ACCOMPANY PROOFS OF BENEFICIAL USE
UNDER PERMITS 62334 AND 62335
BY
FRONTIER ENTERPRISES, INC.
FROM AND UNDERGROUND SOURCE
FOR RECREATION AND DOMESTIC PURPOSES

DOUGLAS COUNTY NEVADA

62335 62334