


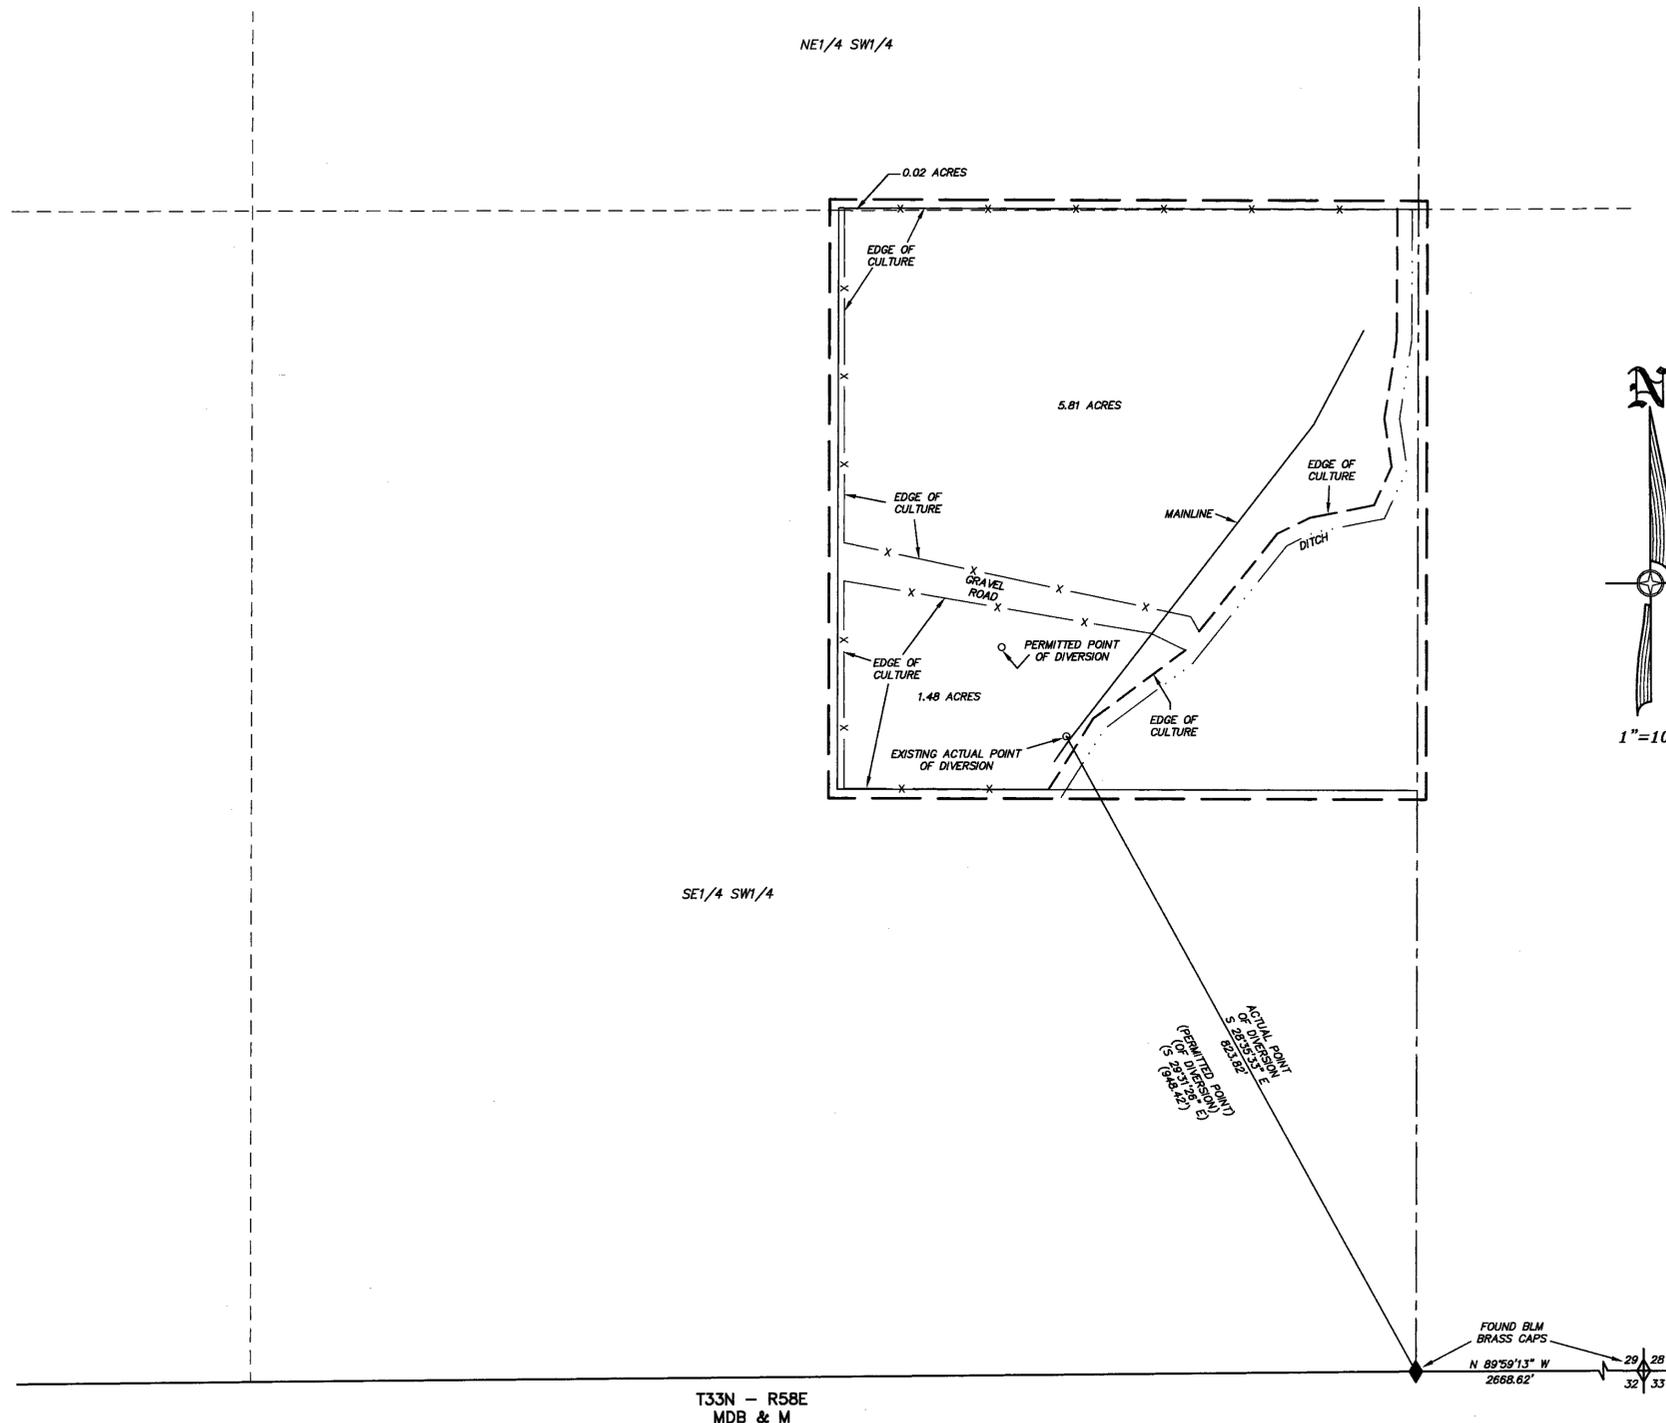


CONSULTING ENGINEERING  
&  
SURVEYING  
640 IDAHO STREET  
ELKO, NEVADA 89801  
(702) 738-4053

202025




STATE OF NEVADA }  
COUNTY OF ELKO } SS.

I, ROBERT E. MORLEY, BEING FIRST DULY SWORN, DEPOSE AND SAY THAT THIS MAP, CONSISTING OF 1 SHEET, NUMBERED FROM 1 TO 1, INCLUSIVE, HAS BEEN CORRECTLY DRAWN TO THE DESIGNATED SCALE FROM FIELD NOTES OF A SURVEY MADE BY ME, OR UNDER MY SUPERVISION AND DIRECTION, BETWEEN THE 19TH DAY OF SEPTEMBER, 2001, AND THE 20TH DAY OF SEPTEMBER, 2001; THAT IT TRULY AND CORRECTLY REPRESENTS THE PROPOSED LOCATION AND EXTENT OF THE WORKS USED TO DIVERT WATER FROM UNDERGROUND, IN ELKO COUNTY, NEVADA, BY LYNNE J. KISTLER, FOR IRRIGATION PURPOSES UNDER PERMIT NO. 62388. THAT THE PROPOSED POINT OF DIVERSION, THE LOCATION, SIZE OF THE DIVERTING CHANNEL OR OTHER CONDUIT, LOCATION AND DESCRIPTION OF ALL MEASURING DEVICES, THE LOCATION AND EXTENT OF LANDS OWNED OR CONTROLLED BY THE APPLICANT UPON WHICH WATER APPLIED FOR UNDER PERMIT NO. 62388 IS USED, TOGETHER WITH THE AREA AND KIND OF CULTURE IN EACH 40-ACRE SUBDIVISION, AND THE LOCATION AND NAMES OF ALL OTHER WORKS OR STREAMS WHICH ARE CROSSED BY OR CONNECTED WITH SAID WORKS ARE FULLY AND CORRECTLY DESIGNATED THEREON.

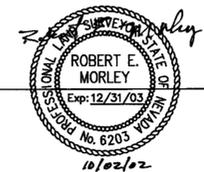

STATE WATER RIGHT SURVEYOR NO. 668

SUBSCRIBED AND SWORN TO BEFORE ME  
THIS 2<sup>ND</sup> DAY OF OCTOBER, 2002.

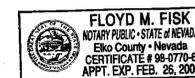

NOTARY PUBLIC IN AND FOR ELKO COUNTY, NEVADA.  
MY COMMISSION EXPIRES: 2-26-06

BASIS OF BEARINGS: THE LINE BETWEEN THE FOUND SOUTHEAST CORNER AND THE SOUTH 1/4 CORNER OF SECTION 29, T.33 N., R.58 E., M.D.B. & M., AS SHOWN ON THE PARCEL MAP FOR JOHN SUSTACHA, ON FILE IN THE OFFICE OF THE ELKO COUNTY RECORDER, ELKO, NEVADA, FILE NO. 356347, TAKEN AS N 89° 59' 13" W.

LEGEND

- ◇ = FOUND SECTION CORNER
- ◆ = FOUND 1/4 CORNER
- — — — — = EXISTING PLACE OF USE
- - - - - = EXISTING EDGE OF CULTURE
- x — x — = EXISTING FENCE

CULTURAL MAP TABULATION


SECTION	SUB-DIVISION	TOWN	SHIP	RANGE	CULTIVATED ACREAGE	DESCRIPTION OF CULTURE
29	NE1/4SW1/4	T33N	R58E		0.02 AC	PASTURE
29	SE1/4SW1/4	T33N	R58E		7.29 AC	PASTURE

TOTAL CULTIVATED ACREAGE = 7.31 AC

ALL CULTURE SHOWN AS PASTURE IS ALFALFA AND GRASS IRRIGATED BY HAND LINE SPRINKLER SYSTEM.

FOUND BLM BRASS CAPS  
N 89°59'13" W  
2668.82'

62388 CERTIFICATE NO. 17745 ISSUED 9-29-10

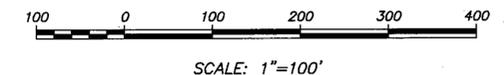

STATE ENGINEERS USE



MAP TO ACCOMPANY PROOF OF BENEFICIAL USE  
UNDER PERMIT NO. 62388  
FOR IRRIGATION USE  
BY LYNNE J. KISTLER  
FROM UNDERGROUND  
IN ELKO COUNTY, NEVADA

62388