
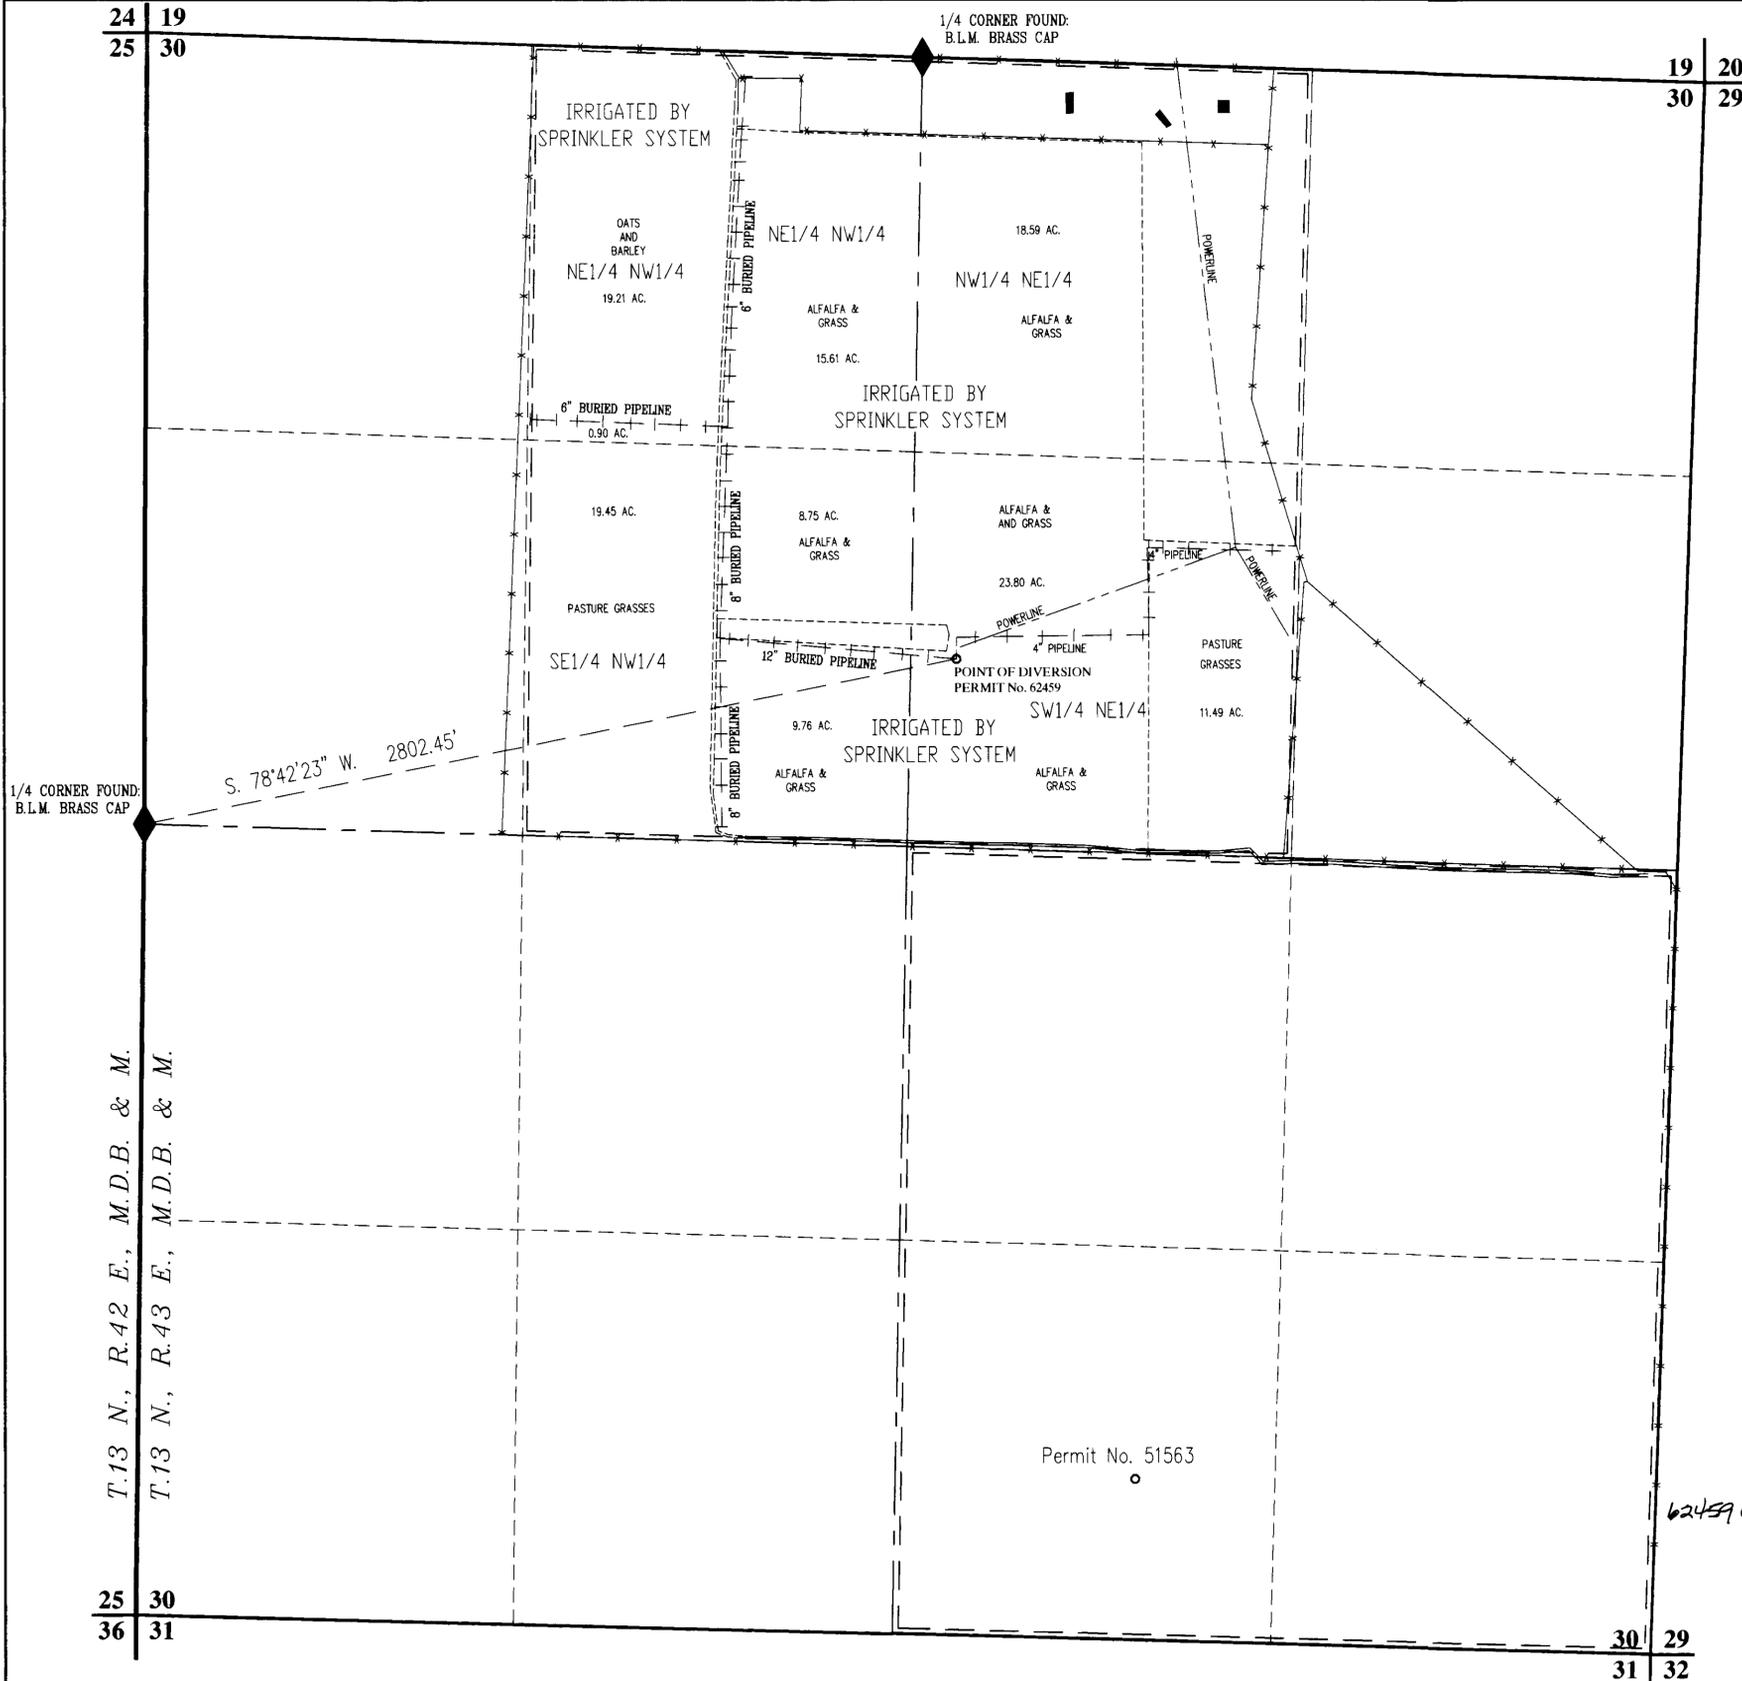



WELL PERMIT No. 62459

SECTION	SUBDIVISION	TOWNSHIP	RANGE	ACREAGE	DESCRIPTION OF CULTURE DATE OF 1ST CULTURE
30	NE1/4 NW1/4	13 N.	43 E.	19.21	OATS & BARLEY
30	NE1/4 NW1/4	13 N.	43 E.	0.90	PASTURE GRASSES
30	NE1/4 NW1/4	13 N.	43 E.	15.61	ALFALFA & GRASS
30	NW1/4 NE1/4	13 N.	43 E.	18.59	ALFALFA & GRASS
30	SE1/4 NW1/4	13 N.	43 E.	18.51	ALFALFA & GRASS
30	SE1/4 NW1/4	13 N.	43 E.	19.45	PASTURE GRASSES
30	SW1/4 NE1/4	13 N.	43 E.	23.80	ALFALFA & GRASS
30	SW1/4 NE1/4	13 N.	43 E.	11.49	PASTURE GRASSES
TOTAL ACREAGE				127.56 ACRES	

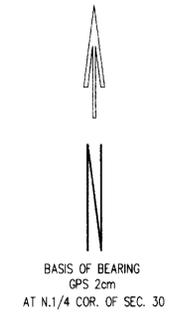

STATE OF NEVADA } ss.  
 County of White Pine }  
 I, Richard W. Forman, being first duly sworn, depose and say that this map, consisting of one sheet has been correctly drawn to the designated scale from field notes of a survey made under my supervision and direction, on the 19th day of September, 2002; that it truly and correctly represents the proposed location and extent of the works used to divert water from Underground sources, in Nye County, Nevada, by Frank J. Dziurda, for irrigation and domestic purposes under Permit No. 62459. That the point of diversion, the location, size of the diverting channel or other conduit, location and description of all measuring devices, the location and extent of lands owned or controlled by the applicant upon which water applied for under Permit No. 62459 is used, together with the area and kind of culture in each 40-acre subdivision, and the location and names of all other works or streams which are crossed by or connected with said works are fully and correctly designated thereon.

*Richard W. Forman*  
 State Water Right Surveyor No. 420

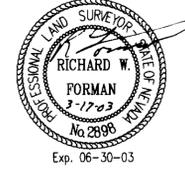


Subscribed and sworn to before me this 17th day of March, 2003.

*Karri L. Bath*  
 Notary Public in and for White Pine County, Nevada.



62459 CERTIFICATE NO. 17762 ISSUED 12-23-05

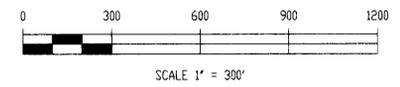

T.13 N., R.42 E., M.D.B. & M.  
 T.13 N., R.43 E., M.D.B. & M.

T.13 N., R.43 E., M.D.B. & M.

STATE ENGINEER'S USE



**BFI** BOUNDY & FORMAN, INC. JOB #0302003W  
 CIVIL ENGINEERS, LAND AND WATER RIGHTS SURVEYORS  
 RLY, NEVADA MARCH, 2003

MAP  
 TO ACCOMPANY  
**PROOF OF BENEFICIAL USE**  
 UNDER PERMIT No. 62459  
 IRRIGATION & DOMESTIC  
 FRANK J. DZIURDA  
 UNDERGROUND SOURCES  
 NYE COUNTY, NEVADA

FOR  
 BY  
 FROM  
 IN

62459