


**A PORTION OF THE SOUTH 1/2 OF THE SOUTH 1/2 OF SECTION 24,  
T.22N., R.20E. M.D.M., WASHOE COUNTY, NEVADA**

STATE OF NEVADA }  
COUNTY OF WASHOE } 55

I, George G. Lindesmith, being first duly sworn, depose and say that this map consisting of one sheet, has been correctly drawn to the designated scale from field notes of a survey made by me, or under my supervision and direction, on October 22, 2002, that it truly and correctly represents the proposed location and extent of the works used to divert water from an underground source in Washoe County, Nevada, by MESSENGER MOLDING, INC. for irrigation purposes under Permit No. 62643 and Permit No. 62644. That the point of diversion, the location and extent of lands owned or controlled by the applicant upon which water applied for under Permit Nos. 62643 & 62644 is used, together with the area and kind of culture in each 40-acre subdivision, and the location and names of all other works or streams which are crossed by or connected with said works are fully and correctly designated thereon.

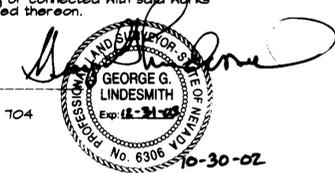

George G. Lindesmith  
State Water-Right Surveyor No. 704




Subscribed and sworn to before me on this 30<sup>th</sup> day of  
October, 2002.

*David C. Crook*  
Notary Public



**CULTURAL TABULATION  
4.0 ACRE FEET PER ACRE**

PARCEL	PERMIT	SECTION	1/4	1/4	ACRES	DESCRIPTION	DATE 1ST CULTURE
A	62643	24	SW	SE	1.25	OATS	
B	62644	24	SW	SE	2.50	OATS	
<b>TOTAL</b>					<b>3.75</b>		

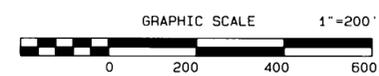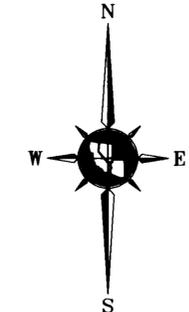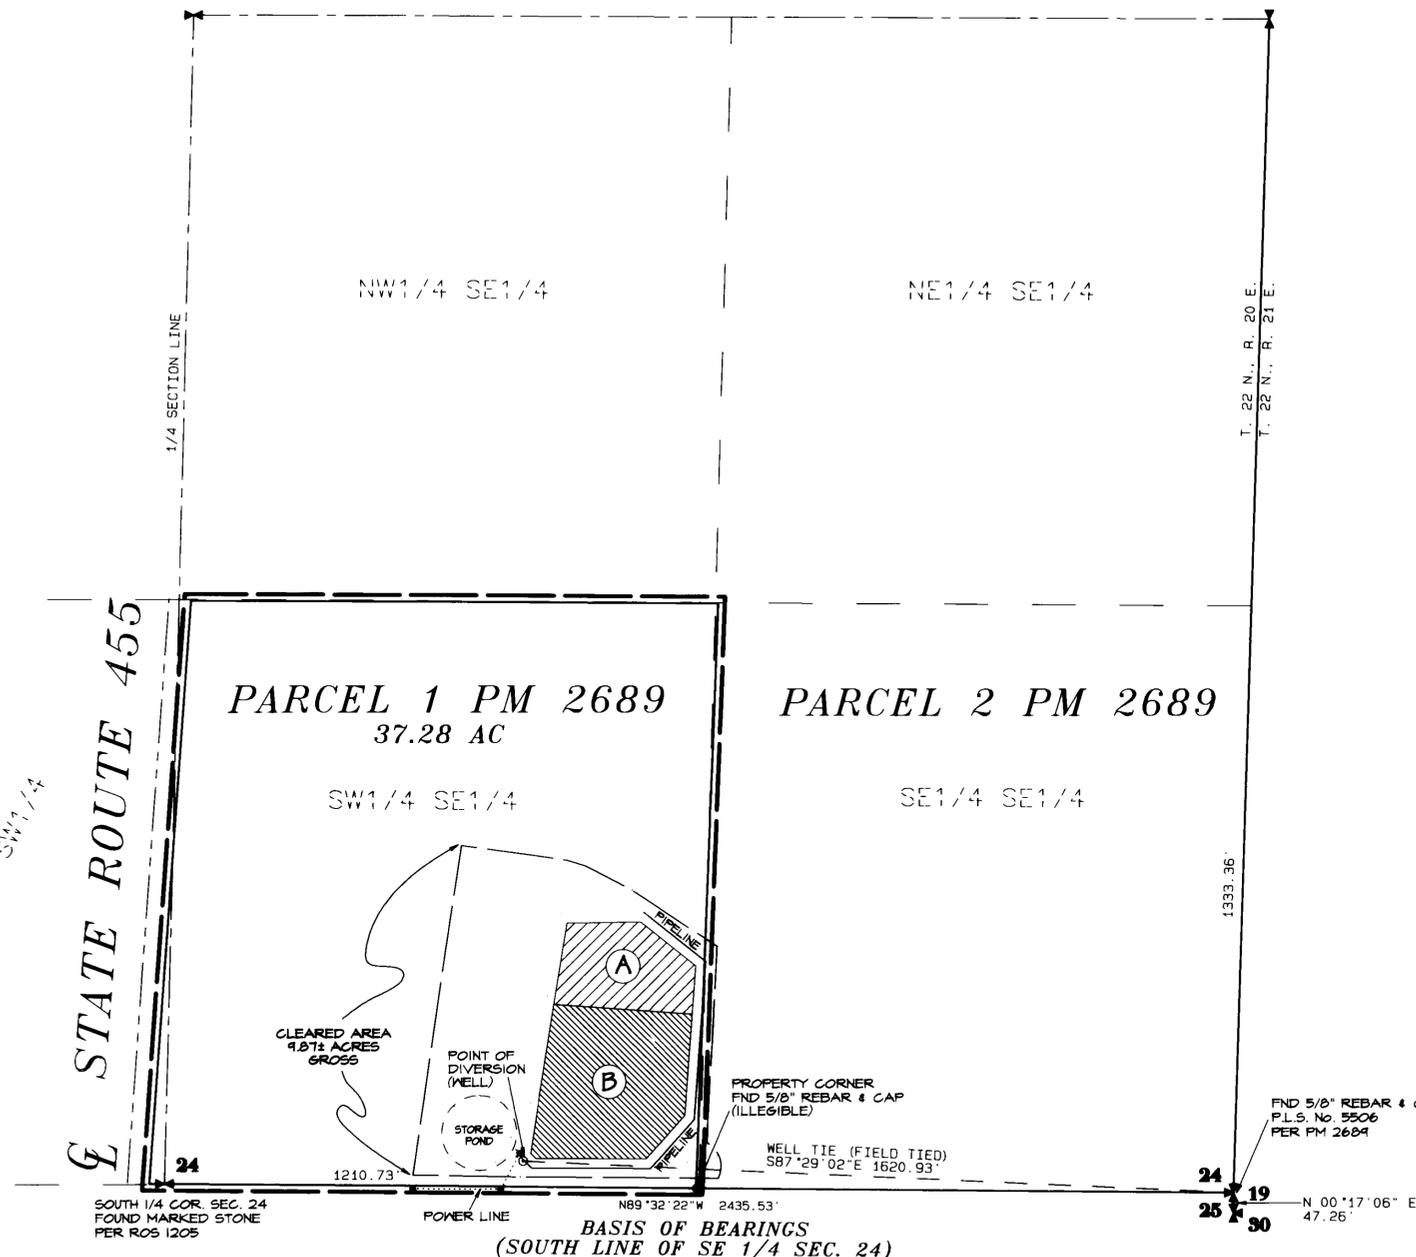

**BASIS OF BEARINGS  
(SOUTH LINE OF SE 1/4 SEC. 24)**

**BASIS OF BEARINGS**

The bearings for this map are based on Record of Survey Map No. 1205, File No. 546996, Official Records, Washoe County, Nevada.

**LEGEND:**

- PARCEL LINE - WASHOE COUNTY ASSESSOR
- - - 1/16TH SECTION LINE
- - - CENTERLINE OF SECTION
- - - SECTION LINE
- - - PERMITTED PLACE OF USE
- CLEARED AREA
- WELL (PERMITTED POINT OF DIVERSION)
- ⊕ QUARTER SECTION CORNER
- ⊕ SECTION CORNER
- FOUND MONUMENT AS DESCRIBED
- ▨ AREA IRRIGATED UNDER PERMIT NO. 62643
- ▩ AREA IRRIGATED UNDER PERMIT NO. 62644

**REFERENCES**

- Map and Applications for Permit Nos. 62643 and 62644.
- Record of Survey 1205, File No. 546996 in the Official Records of Washoe County, Nevada
- Parcel Map 2689 File No. 1655928 in the Official Records of Washoe County, Nevada

STATE ENGINEER'S USE



62643 CERTIFICATE NO. 16543 ISSUED 8-3-05  
62644 CERTIFICATE NO. 16544 ISSUED 8-3-05

**TRI STATE SURVEYING, LTD**  
1925 E. PRATER WAY  
SPARKS, NEVADA 89434  
(775) 358-9491 \* FAX # 358-3664  
JOB #89033.62 DDM

MAP TO ACCOMPANY PROOF OF BENEFICIAL USE  
UNDER PERMIT NOS. 62643 AND 62644  
FOR IRRIGATION PURPOSES  
BY  
**MESSENGER MOLDING, INC.**  
FROM AN UNDERGROUND SOURCE  
IN WASHOE COUNTY, NEVADA