

I, ROBERT O. ANDERSON, BEING FIRST DULY SWORN, DEPOSE AND SAY THAT THIS MAP, CONSISTING OF ONE SHEET HAS BEEN CORRECTLY DRAWN TO THE DESIGNATED SCALE FROM FIELD NOTES OF A SURVEY MADE UNDER MY SUPERVISION AND DIRECTION, BETWEEN OCTOBER 25, 2000 AND AUGUST 13, 2002, THAT IT TRULY AND CORRECTLY REPRESENTS THE PROPOSED LOCATION AND EXTENT OF THE WORKS USED TO DIVERT WATER FROM AN UNDERGROUND SOURCE IN DOUGLAS COUNTY, BY JOE & DHANA BENIGNO FOR IRRIGATION & DOMESTIC PURPOSES UNDER PERMIT NOS. 62836 & 66902. THAT THE POINT OF DIVERSION, THE LOCATION, SIZE OF THE DIVERTING CHANNEL OR OTHER CONDUIT, LOCATION AND DESCRIPTION OF ALL MEASURING DEVICES, THE LOCATION AND EXTENT OF LANDS OWNED OR CONTROLLED BY THE APPLICANT UPON WHICH WATER APPLIED FOR UNDER PERMIT NOS. 62836 & 66902 IS USED, TOGETHER WITH THE AREA AND KIND OF CULTURE IN EACH 40-ACRE SUBDIVISION, AND THE LOCATION AND NAMES OF ALL OTHER WORKS OR STREAMS WHICH ARE CROSSED BY OR CONNECTED WITH SAID WORKS ARE FULLY AND CORRECTLY DESIGNATED THEREON.


ROBERT O. ANDERSON, P.E.  
 STATE WATER RIGHT SURVEYOR NO. 814

SUBSCRIBED AND SWORN TO BEFORE ME

THIS 15 DAY OF Dec., 2006

NOTARY PUBLIC IN AND FOR DOUGLAS COUNTY, NEVADA.

MY COMMISSION EXPIRES Feb. 9, 2008

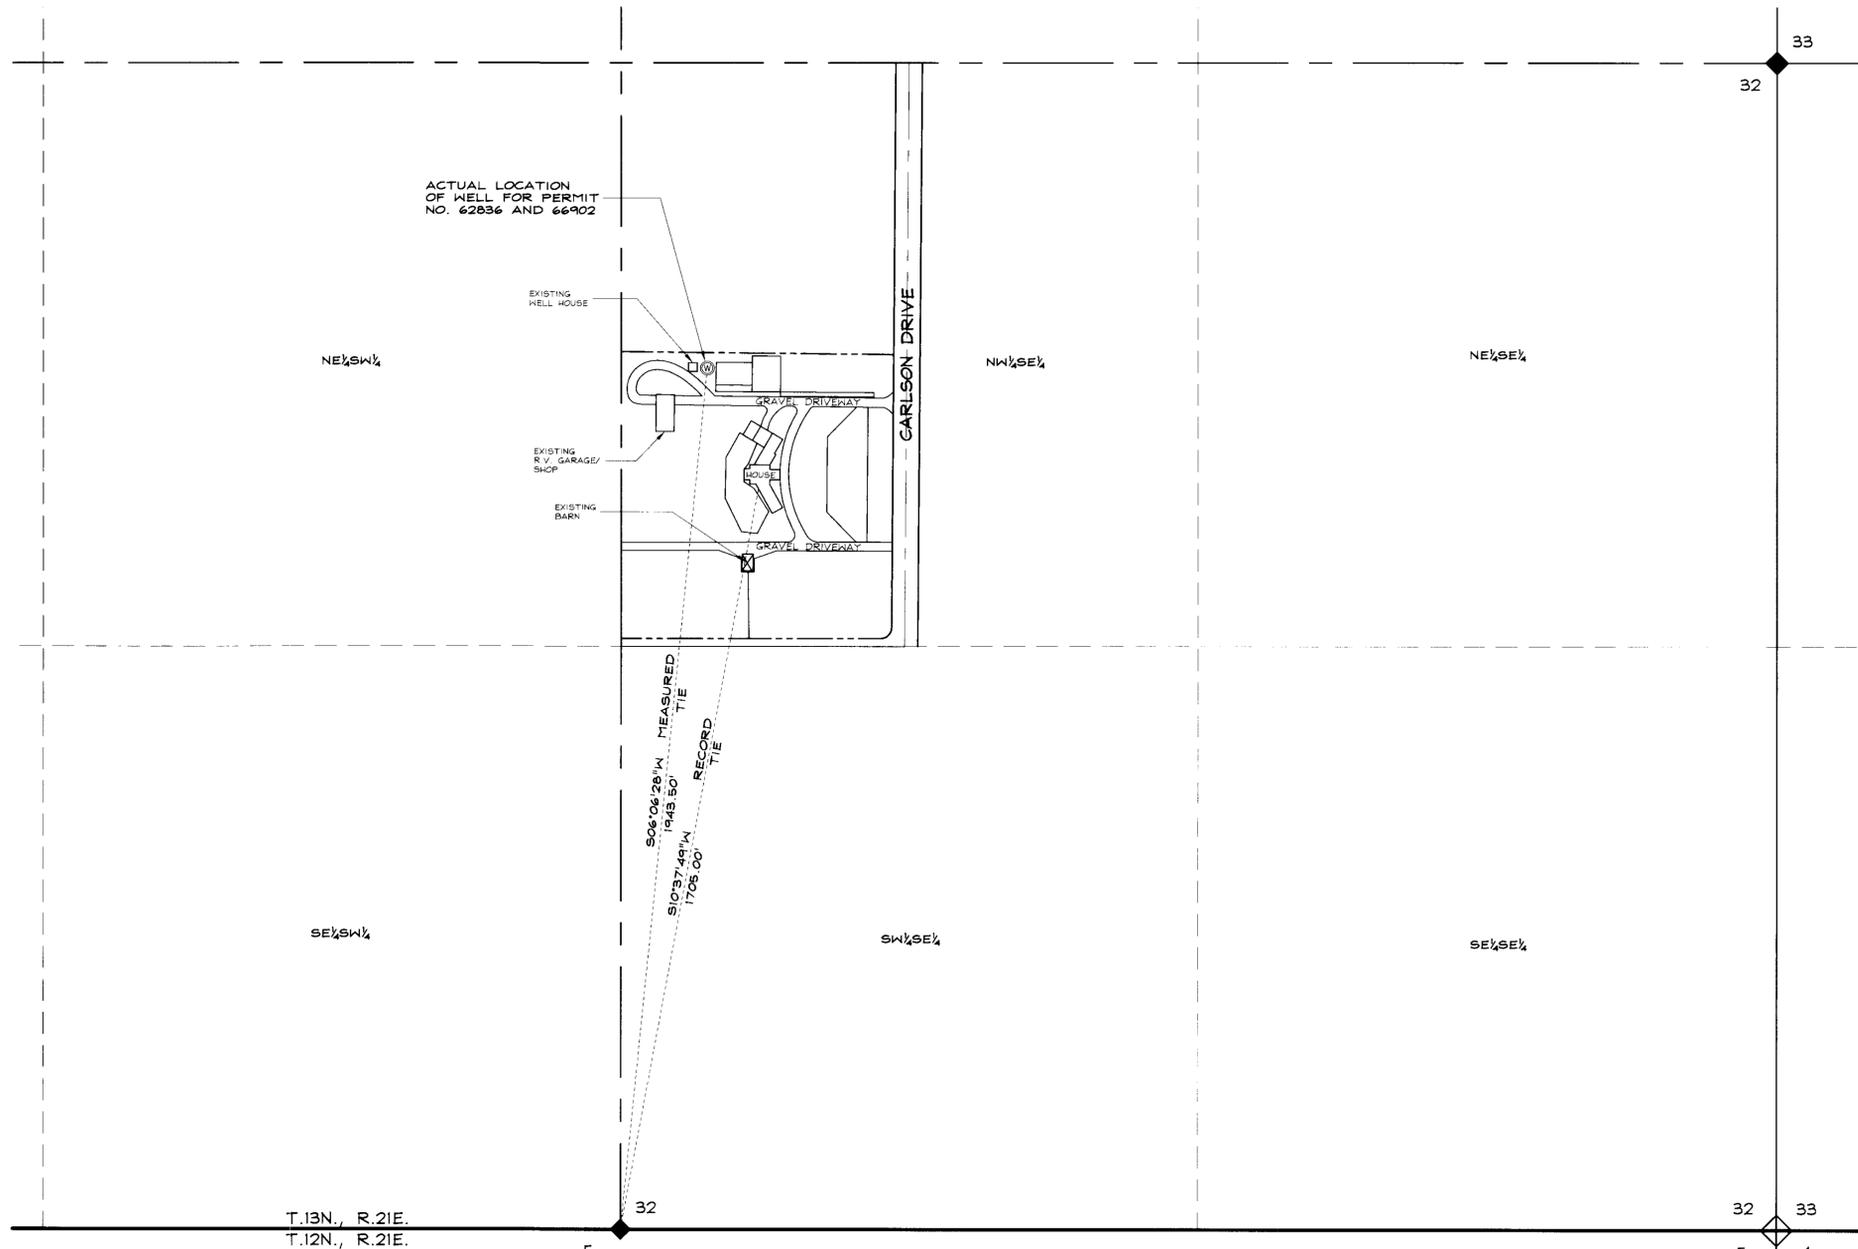

**LEGEND**

- PASTURE GRASS (3.25 ACRES)
- AREAS SERVED BY DOMESTIC WELL ALLOWANCE (0.59 ACRES)

**CULTURAL MAP TABULATION**

| PERMIT        | SECTION | SUBDIVISION | TOWNSHIP | RANGE       | CULTIVATED ACREAGE | DESCRIPTION OF CULTURE |
|---------------|---------|-------------|----------|-------------|--------------------|------------------------|
| 62836 & 66902 | 32      | NW1/4 SE1/4 | 13N.     | 21E.        | 3.25 AC            | PASTURE GRASS          |
|               |         |             |          | GRAND TOTAL | 3.25 AC            |                        |

**R O Anderson**

1403 ESPERALDA AVENUE / POST OFFICE BOX 2224  
 PRINDEN, NEVADA 89423  
 PHONE: (775) 782-2322 / FAX: (775) 782-7084  
 WEB SITE: WWW.ROANDERSON.COM

62836 CERTIFICATE NO. 18679 ISSUED 5-10-12  
 66902 CERTIFICATE NO. 18680 ISSUED 5-10-12

|  |  |
|--|--|
| <p><b>STATE ENGINEER'S USE</b></p> <p style="text-align: right;">JAN 03 2007</p> | <p><b>MAP</b><br/>                 TO ACCOMPANY PROOF OF BENEFICIAL USE<br/>                 UNDER<br/>                 PERMIT NOS. 62836 &amp; 66902<br/>                 FOR<br/>                 IRRIGATION &amp; DOMESTIC PURPOSES<br/>                 BY<br/>                 JOE &amp; DHANA BENIGNO<br/>                 FROM<br/>                 AN UNDERGROUND SOURCE<br/>                 IN<br/>                 DOUGLAS COUNTY, NEVADA</p> |
| <p>745-001-00<br/>                 74501WR3.DWG</p>                              | <p>SHEET 1 OF 1</p>  |

**66902 62836**

Z:\Projects\74501\Map\74501WR3.dwg, 12/14/2006 8:03:56 AM, rfoley