


PORTION OF THE SW 1/4 OF SECTION 12, T.18N., R.19E., M.D.B.&M.

SHEET 1 OF 1

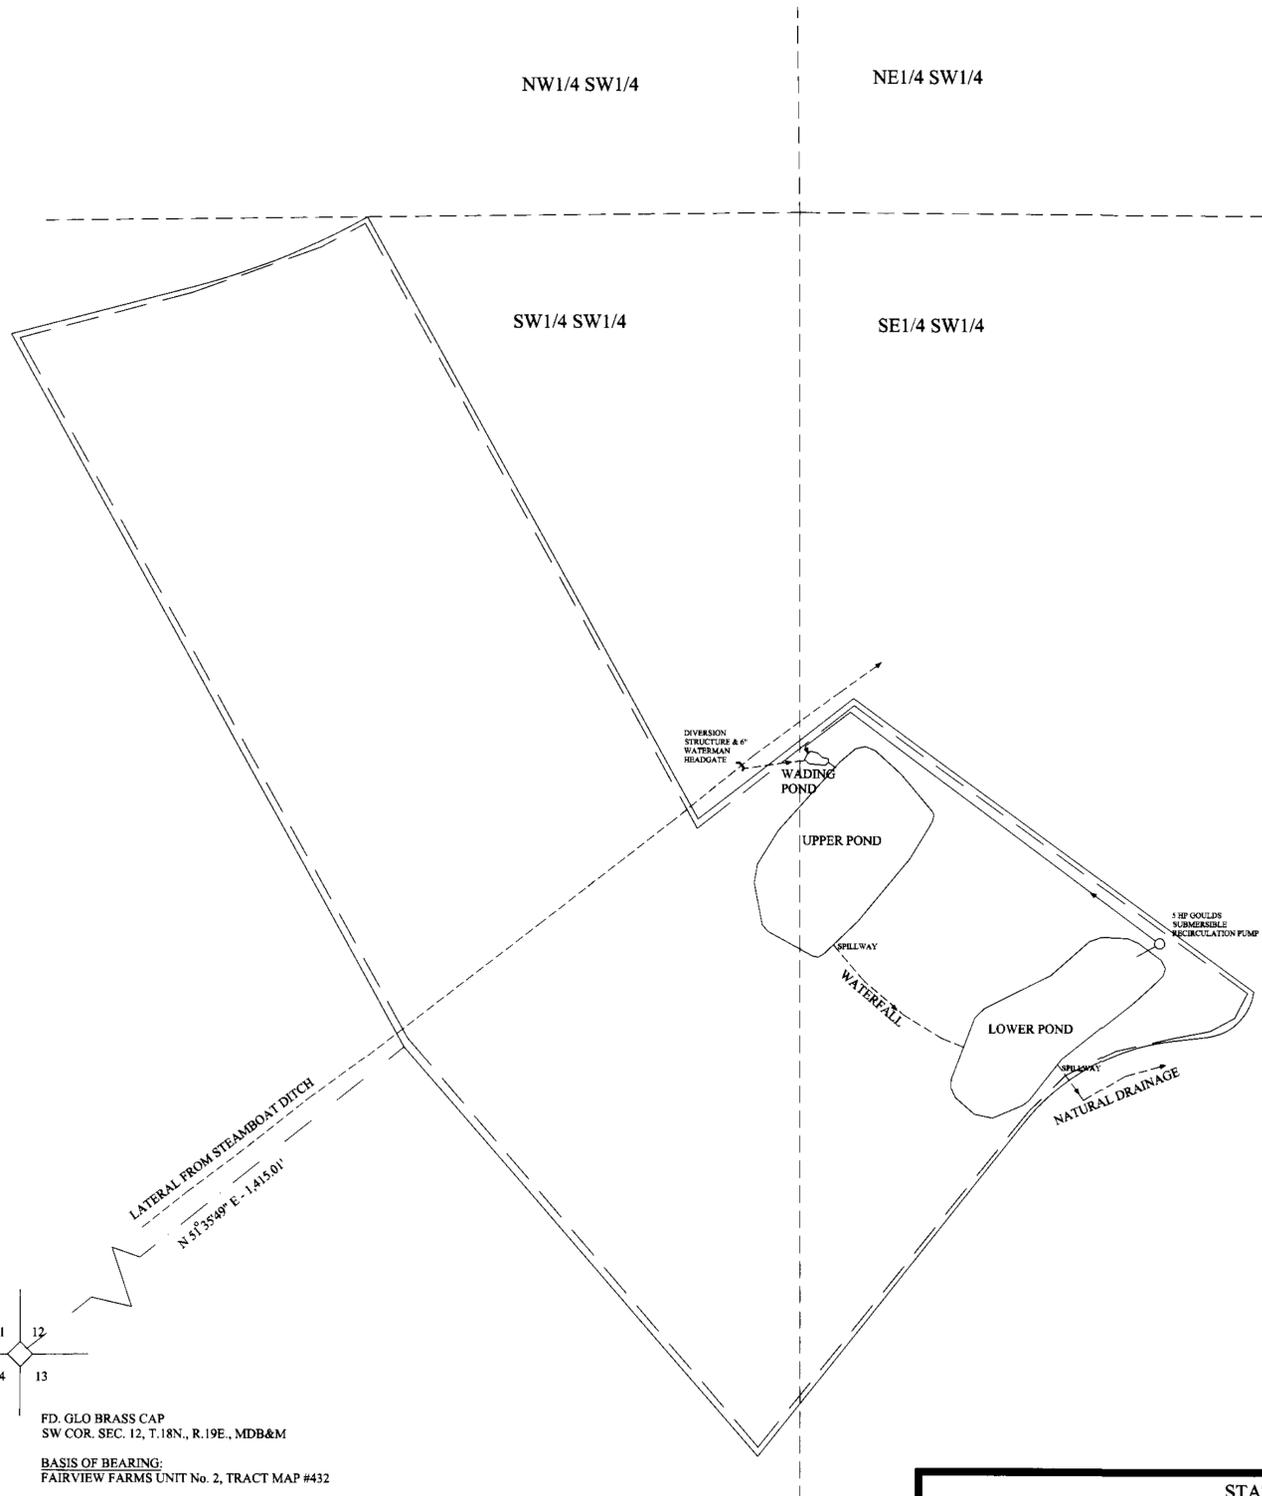

STATE OF NEVADA)
 COUNTY OF WASHOE) S.S.

I, CHRIS C. MAHANNAH, BEING FIRST DULY SWORN, DEPOSE AND SAY THAT THIS MAP CONSISTING OF ONE SHEET HAS BEEN CORRECTLY DRAWN TO THE DESIGNATED SCALE ON THE BASIS OF MAPS PREPARED FOR THE TRUCKEE RIVER ADJUDICATION, FROM RECORD OF SURVEY MAP NO. 3065, FILE NO. 2007598 OF THE OFFICIAL RECORDS OF THE WASHOE COUNTY RECORDER AND THE U.S. DEPT. OF INTERIOR BUREAU OF LAND MANAGEMENT TOWNSHIP SURVEYS; THAT IT TRULY AND CORRECTLY REPRESENTS THE LOCATION OF THE WORKS USED TO DIVERT WATER FROM THE TRUCKEE RIVER IN WASHOE COUNTY BY GEORGE AND MERRIE BENESCH FOR RECREATION AND WILDLIFE PURPOSES UNDER PERMIT NO. 62921. THAT THE POINT OF DIVERSION, THE LOCATION AND SIZE OF THE DIVERTING CHANNEL OR OTHER CONDUIT, THE PLACE AND MANNER OF USE, AND THE LOCATION AND NAMES OF ALL OTHER WORKS OR STREAMS WHICH ARE CROSSED BY, OR CONNECTED WITH THE SAID WORKS ARE FULLY AND CORRECTLY DESIGNATED THEREON.

Chris C. Mahannah
 10/21/98
 CHRIS C. MAHANNAH, P.E. LICENSE NO. 976
 CIVIL

SUBSCRIBED AND SWORN TO BEFORE ME
 ON THIS 21 DAY OF October, 1998.
Betty Melanby
 NOTARY PUBLIC IN AND FOR WASHOE COUNTY, NEVADA



PLACE OF USE
 4.16 ACRES, APN 230-091-01 & 230-091-02

11 12
 14 13
 FD. GLO BRASS CAP
 SW COR. SEC. 12, T.18N., R.19E., MDB&M
 BASIS OF BEARING:
 FAIRVIEW FARMS UNIT No. 2, TRACT MAP #432

SCALE: 1" = 50'
 0 25 50 100 200 300 400

FILE: C:\ACADMAP2\DRAWINGS\BENESCHPBU.DWG
 REVISION DATE: 10/9/98

62921 CERTIFICATE No. 15133 ISSUED 01-25-99

WATER RESEARCH & DEVELOPMENT, INC.
 P.O. BOX 9066
 RENO, NV 89507
 (702) 747-1100

STATE ENGINEER'S USE
 11-10-98 KES Bar scale is drawn incorrectly.



MAP TO ACCOMPANY
 PROOF OF BENEFICIAL USE UNDER
PERMIT No. 62921
 FOR: RECREATION & WILDLIFE USE
 BY: **GEORGE & MERRIE BENESCH**
 FROM: THE TRUCKEE RIVER
 IN WASHOE COUNTY, NEVADA

CERT #
 15133

62921