

I, JOHN H. MILTON III, being first duly sworn, depose and say that this map, consisting of 1 sheet, numbered from 1 to 1, inclusive, has been correctly drawn to the designated scale from field notes of a survey made by me, or under my supervision and direction, between the 5th day of July and the 6th day of July, 2011; that it truly and correctly represents the existing location and extent of the works used to divert water from an underground source in Humboldt County, Nevada by RICKY L. and ROBBIE GRANT for irrigation and domestic purposes under Permit Number 63013. That the existing point of diversion, the location and size of the diverting channel or other conduit, the location and extent of lands controlled by the applicant upon which water under Permit Number 63013 is used, together with the area and kind of culture in each 40-acre subdivision, and the location and names of all other works or streams which are crossed by or connected with said works are fully and correctly designated thereon.




7-19-11

State Water Right Surveyor No. 573

Subscribed and sworn to before me this 19th day of July, 2011.

Doris A. Twichell
DORIS A. TWICHELL, Notary Public in and for Humboldt County, State of Nevada
My commission expires: May 28, 2013


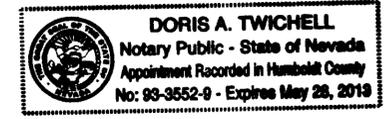


- LEGEND**
- ▲ Indicates a found section corner, a B.L.M. brass cap, unless otherwise noted.
 - ▲ Indicates a found 1/4 section corner, a B.L.M. brass cap, unless otherwise noted.

BASIS OF BEARINGS
Basis of Bearings was taken from Map File Number 218161, prepared for Richard S. Donaldson and Sharon H. Donaldson, which was filed on December 22, 1981 in the Official Records of the Humboldt County Recorder.




63013 CERTIFICATE NO. 19039 ISSUED 2-22-13

DETAIL
- SHOWING PORTIONS OF -
THE SW1/4 SE1/4 and SE1/4 SE1/4
OF SECTION 33, T.36N.,R.38E., M.D.B.&M.
HUMBOLDT COUNTY, NEVADA

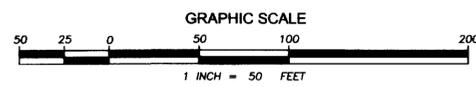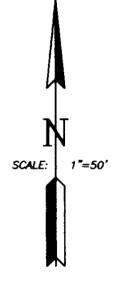

CULTURAL TABULATION CHART

SECTION	SUBDIVISION	TOWNSHIP	RANGE	CULTURE	ACREAGE
33	SW1/4 SE1/4	36N.	38E.	TREES	0.17
33	SW1/4 SE1/4	36N.	38E.	GRASS/TREES	0.55
33	SW1/4 SE1/4	36N.	38E.	GRASS/SHRUBS	0.21
33	SE1/4 SE1/4	36N.	38E.	GRASS/SHRUBS	0.27
33	SE1/4 SE1/4	36N.	38E.	PASTURE	1.52
33	SW1/4 SE1/4	36N.	38E.	TREES	0.28
TOTAL:					3.00

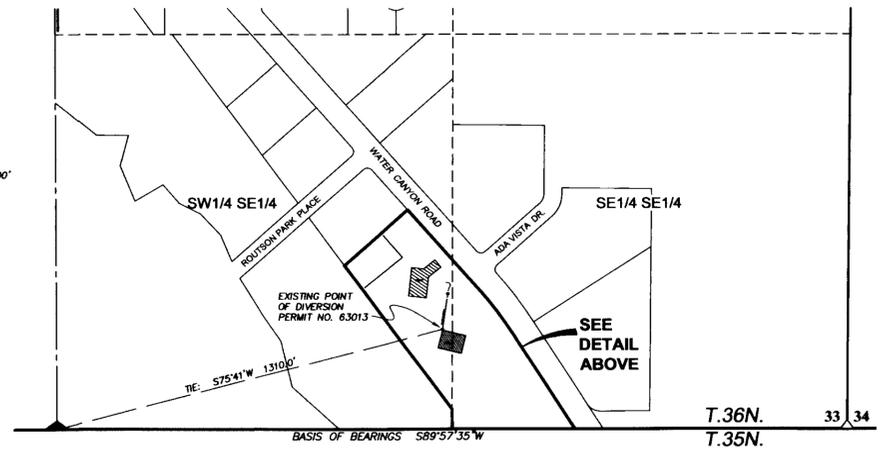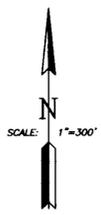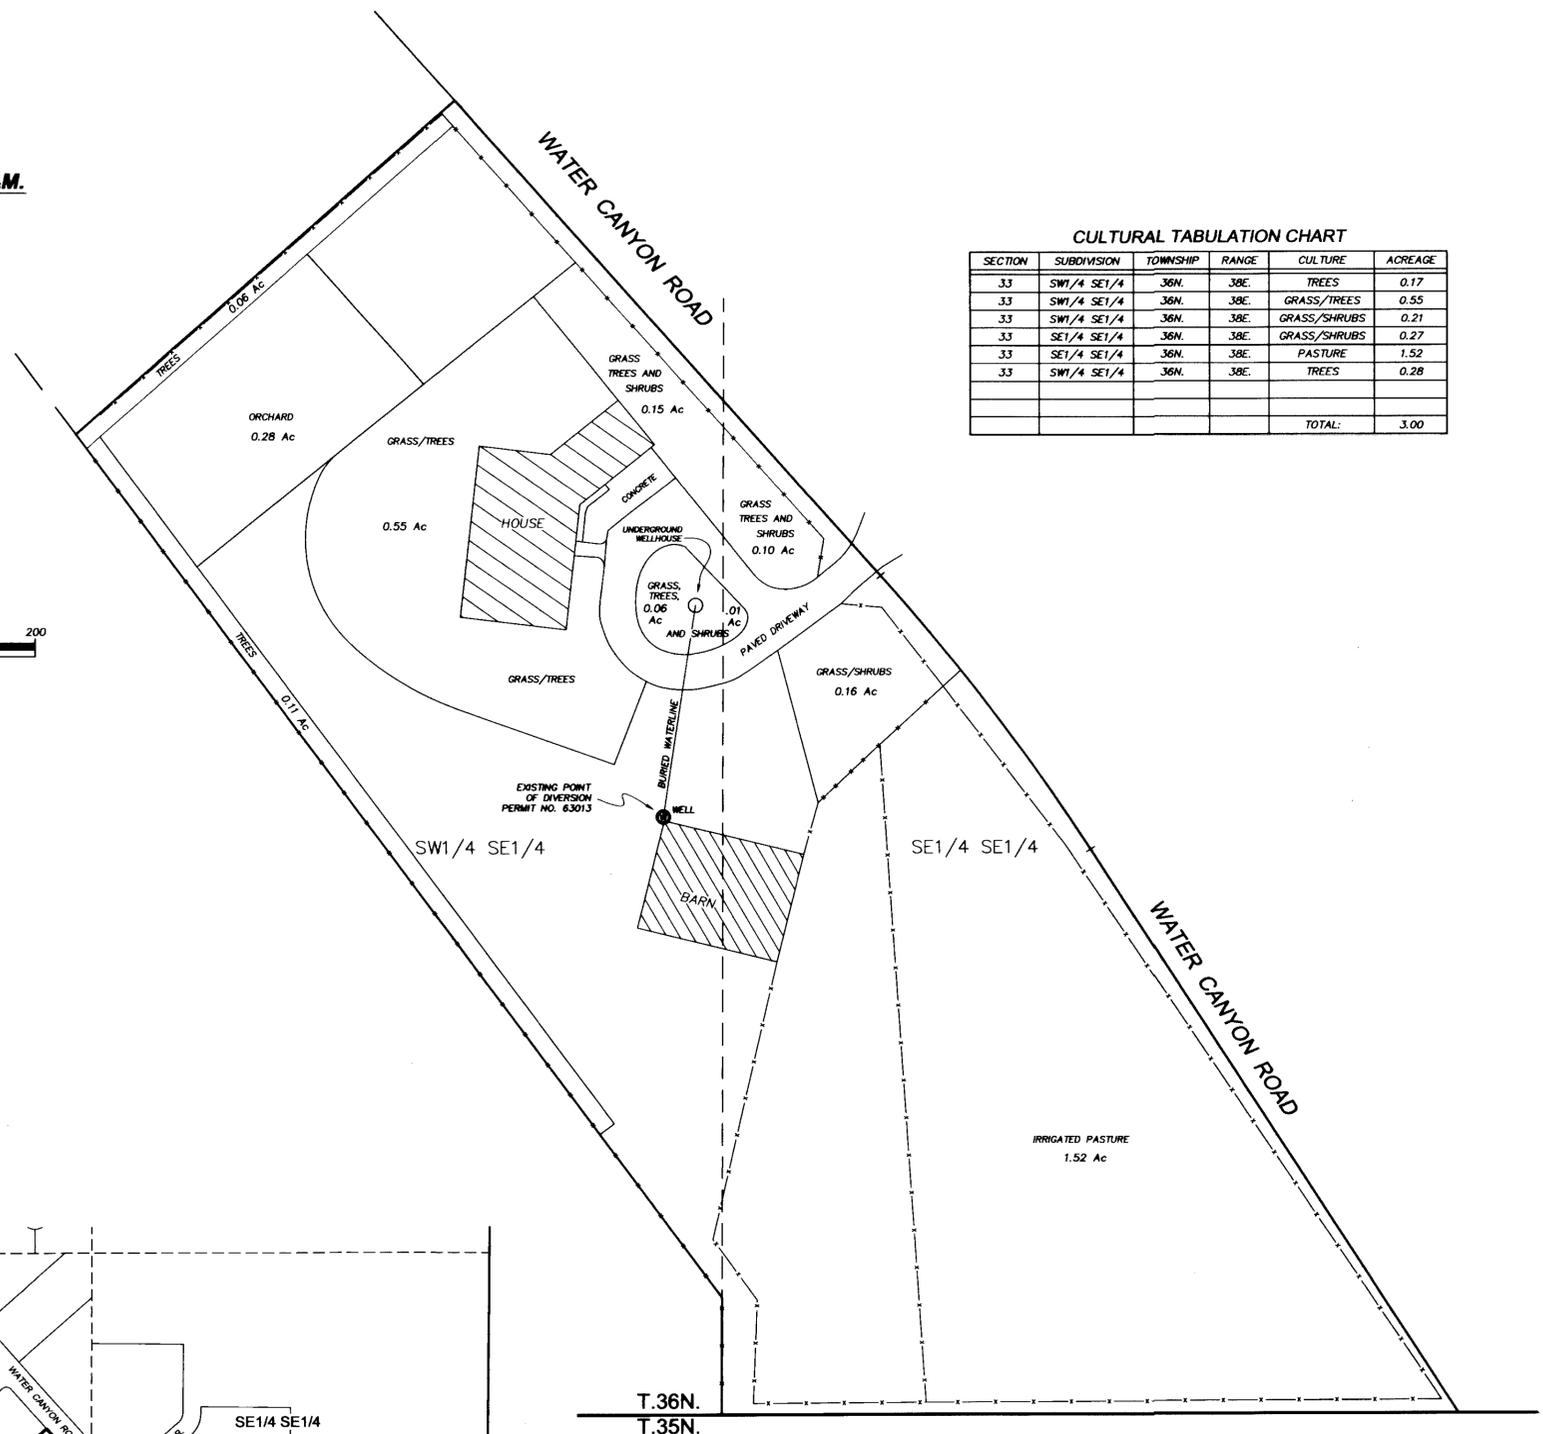

- SITE MAP SHOWING -
THE SW1/4 SE1/4 and SE1/4 SE1/4 OF SECTION 33, T.36N.,R.38E., M.D.B.&M.
HUMBOLDT COUNTY, NEVADA

FILED
JUL 21 2011
STATE ENGINEER'S OFFICE

- Map To Accompany -
PROOF OF BENEFICIAL USE PERMIT NUMBER 63013
- By -
RICKY L. and ROBBIE GRANT
- For -
IRRIGATION & DOMESTIC USE
FROM AN UNDERGROUND SOURCE IN HUMBOLDT COUNTY, NEVADA



GPS - Land - Water Rights - Boundary
146 West Second Street, Winnemucca, NV 89445
Telephone 775-623-4414 • FAX 775-623-5821 • E-MAIL dms@winnemucca.net