

CULTURAL MAP TABULATION FOR PERMIT NO.'S 63110/63340						
Sec.	Subdivision	Township	Range	Cultivated Acreage	Culture	Date of first Culture
10	S1/2 NW1/4 SE1/4	5 N.	66 E.	6.38	Alfalfa	1996
10	S1/2 NE1/4 SE1/4	5 N.	66 E.	6.42	Alfalfa	1996
10	SE1/4 SE1/4	5 N.	66 E.	31.65	Alfalfa	1996
10	SW1/4 SE1/4	5 N.	66 E.	31.58	Alfalfa	1996

**SURVEYOR'S CERTIFICATE**

STATE OF NEVADA }  
 COUNTY OF LINCOLN } SS

I, James J. Owens, being first duly sworn, depose and say that this map, consisting of 1 sheet, numbered from 1 to 1, inclusive, has been correctly drawn to the designated scale from field notes of a survey made by me, or under my supervision and direction, between the 12th of July, 2001, and the 13th of July, 2001; that it truly and correctly represents the proposed location and extent of the works used to divert water from an underground well, in Lincoln County, Nevada, by Kerry Holt Farms Ltd., for irrigation purposes under Permit No.'s 63110/63340. That the point of diversion the location, size of the diverting channel or other conduit, location and description of all measuring devices, the location and extent of lands owned or controlled by the applicant upon which water applied for under Permit No.'s 63110/63340 are used, together with the area and kind of culture in each 40-Acre subdivision, and the location and names of all other works are fully and correctly designated thereon.



James J. Owens  
 State Water Right Surveyor No. 1081  
 Professional Land Surveyor  
 Nevada Certificate No. 2884

Subscribed and sworn to before me this 24 day of July, 2001.

*Spencer W. Hafen*  
 Spencer W. Hafen  
 Notary Public in and for Lincoln County, State of Nevada.  
 My Commission Expires on the 2 day of April, 2002.





**BASIS OF BEARING**

The Basis of Bearing was established by a static survey performed by G.P.S., using a known U.S.G.S. Lat./Long., NAD83, Nevada East Zone Coordinate on Sec. Cor. 34 & 35, T. 5 N., R. 66 E., M.D.M., and established a local control station on a U.S.G.S. B.C., Sec. Cor. 4, 5, 8 & 9, T. 5 N., R. 66 E., M.D.M., as shown on Map to Accompany Proof of Beneficial Use under Permit No.'s 59108/59109/60014. The accuracy of this survey is within +/- 0.25 feet.

**LEGEND**

- ◆ Found G.L.O. B.C. - Sec. Cor.
- ◆ Found G.L.O. B.C. - 1/4 Sec. Cor.

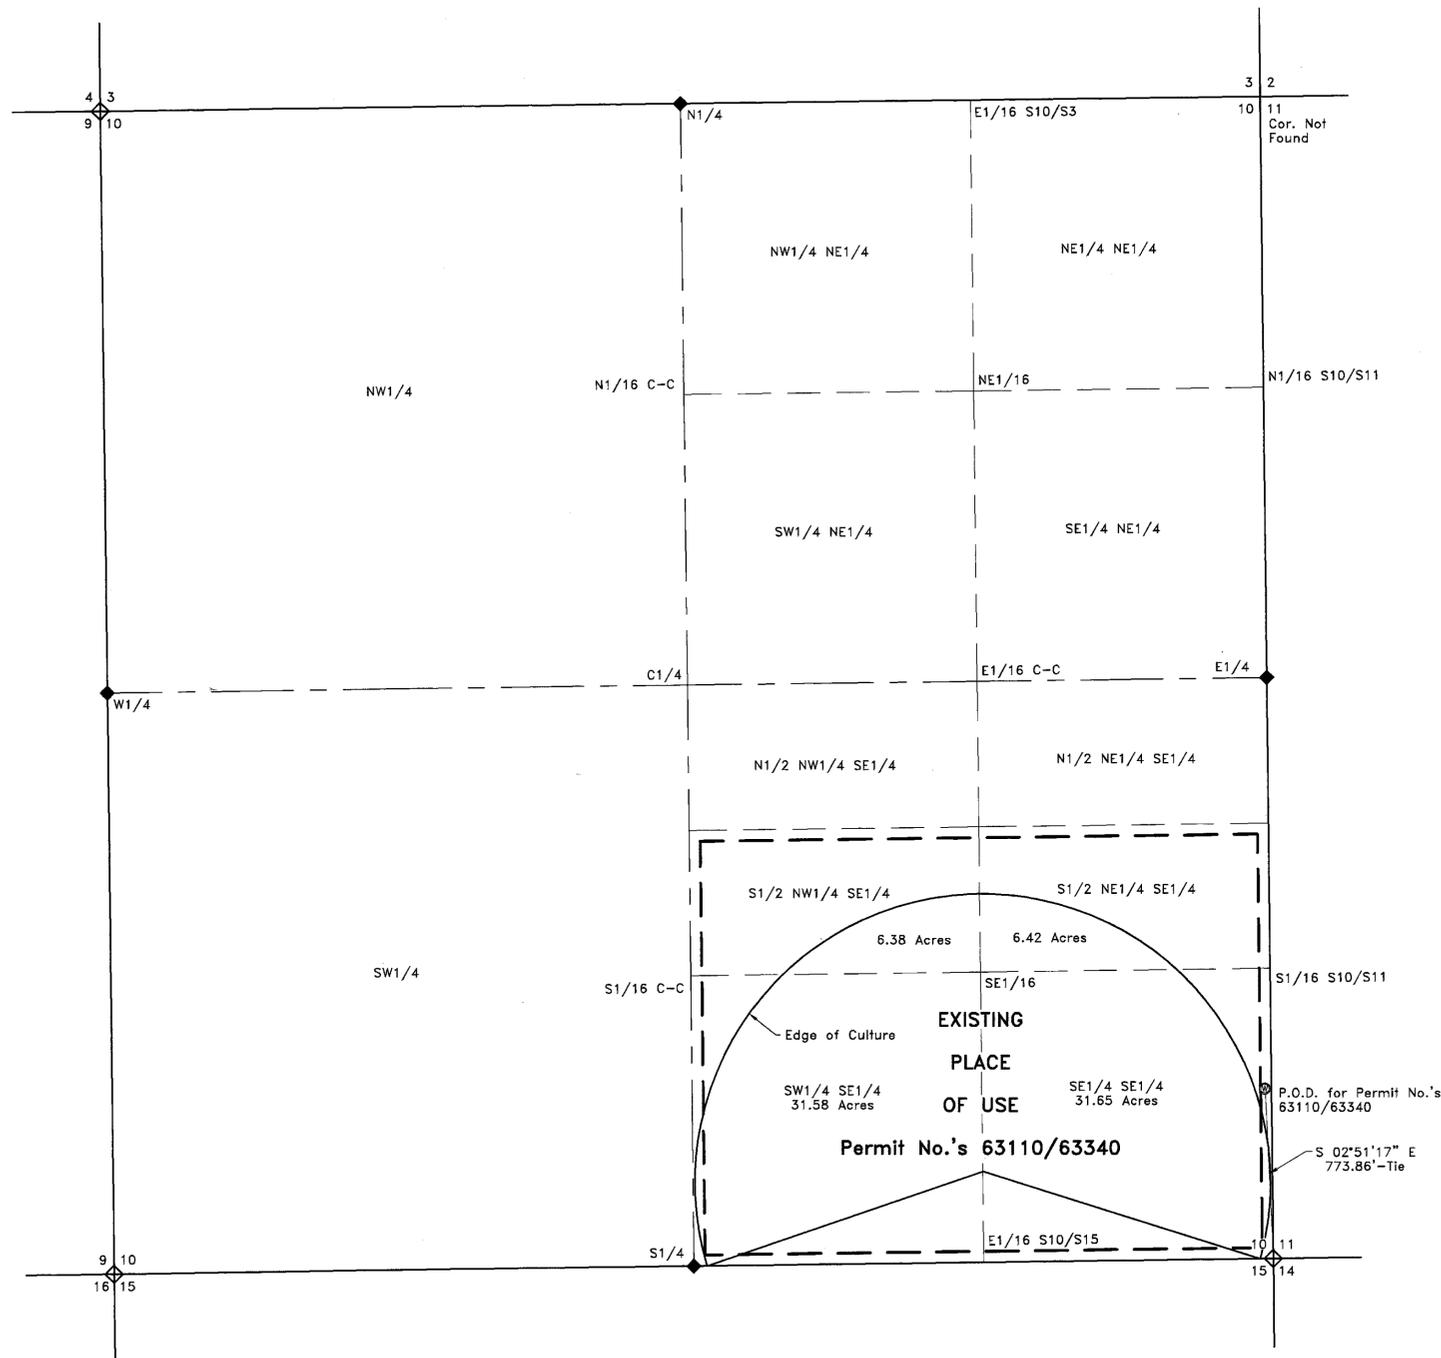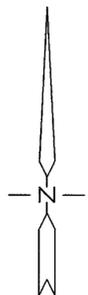

**THE OWENS SURVEYING OUTFIT, INC.**  
 Water Right, Mineral & Land Surveying throughout the West  
 P.O. Box 540  
 99 W. Hollywood  
 Pioche, Nevada 89043  
 Tel : 775-962-5115  
 Fax : 775-962-5116

63110 CERTIFICATE No. 15919 ISSUED NOV 14 2001  
 63340 CERTIFICATE No. 15920 ISSUED NOV 14 2001

Nev-1  
 S. Hafen

STATE ENGINEER'S USE

FILED  
 JUL 27 2001  
 STATE ENGINEER'S OFFICE

Map to Accompany  
 Proof of Beneficial Use Under  
 Application No.'s  
 63110/63340

For : Irrigation  
 By : Kerry Holt Farms, Ltd.  
 From : Underground Sources  
 In : Lincoln County, Nevada

79129 72310 72309 63340 63110