


Cultural Map Tabulation						
Section	Subdivision	Township	Range	Cultivated Acreage	Description of Culture	Date of First Culture
26	SE 1/4 SE 1/4	6N	69E	6.29	grass	
25	SW 1/4 SW 1/4	6N	69E	5.57	grass	
25	NW 1/4 SW 1/4	6N	69E	4.395	kochia	
25	NE 1/4 SW 1/4	6N	69E	2.206	kochia	

I, Lenard D. Smith, being first duly sworn, depose and say that this map, consisting of 1 sheet, has been correctly drawn to the designated scale from field notes of a survey made by me, or under my supervision and direction, 24 June 2005; that it truly and correctly represents the proposed location and extent of the works used to divert water from Miller Creek, in Lincoln County, Nevada, by Condie Living Trust and John T. and Mara L. Condie for irrigation purposes under Permit Nos. 63156 and 63157. That the point of diversion, location and description of all measuring devices, the location and extent of lands owned or controlled by the applicant upon which water applied for under Permit Nos. 63156 and 63157 is used, together with the area and kind of culture in each 40-acre subdivision, and the location and names of all other works or streams which are crossed by or connected with said works are fully and correctly designated thereon.


Lenard D. Smith, P.L.S. 12751 (exp. 6/30/06) Water Right Surveyor # 1033




SUBSCRIBED AND SWORN TO BEFORE ME THIS
 7th DAY OF October 2005
 Victoria Ann Carter
 NOTARY PUBLIC IN AND FOR LINCOLN COUNTY, NEVADA
 MY COMMISSION EXPIRES Nov. 9, 2008

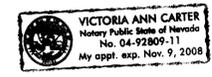

BASIS OF BEARINGS
 The west line of the south west quarter, section 25 recorded by General Land Office records as N 0° 01' W.

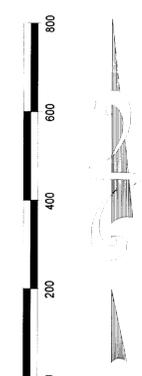

Scale: 1"=200'

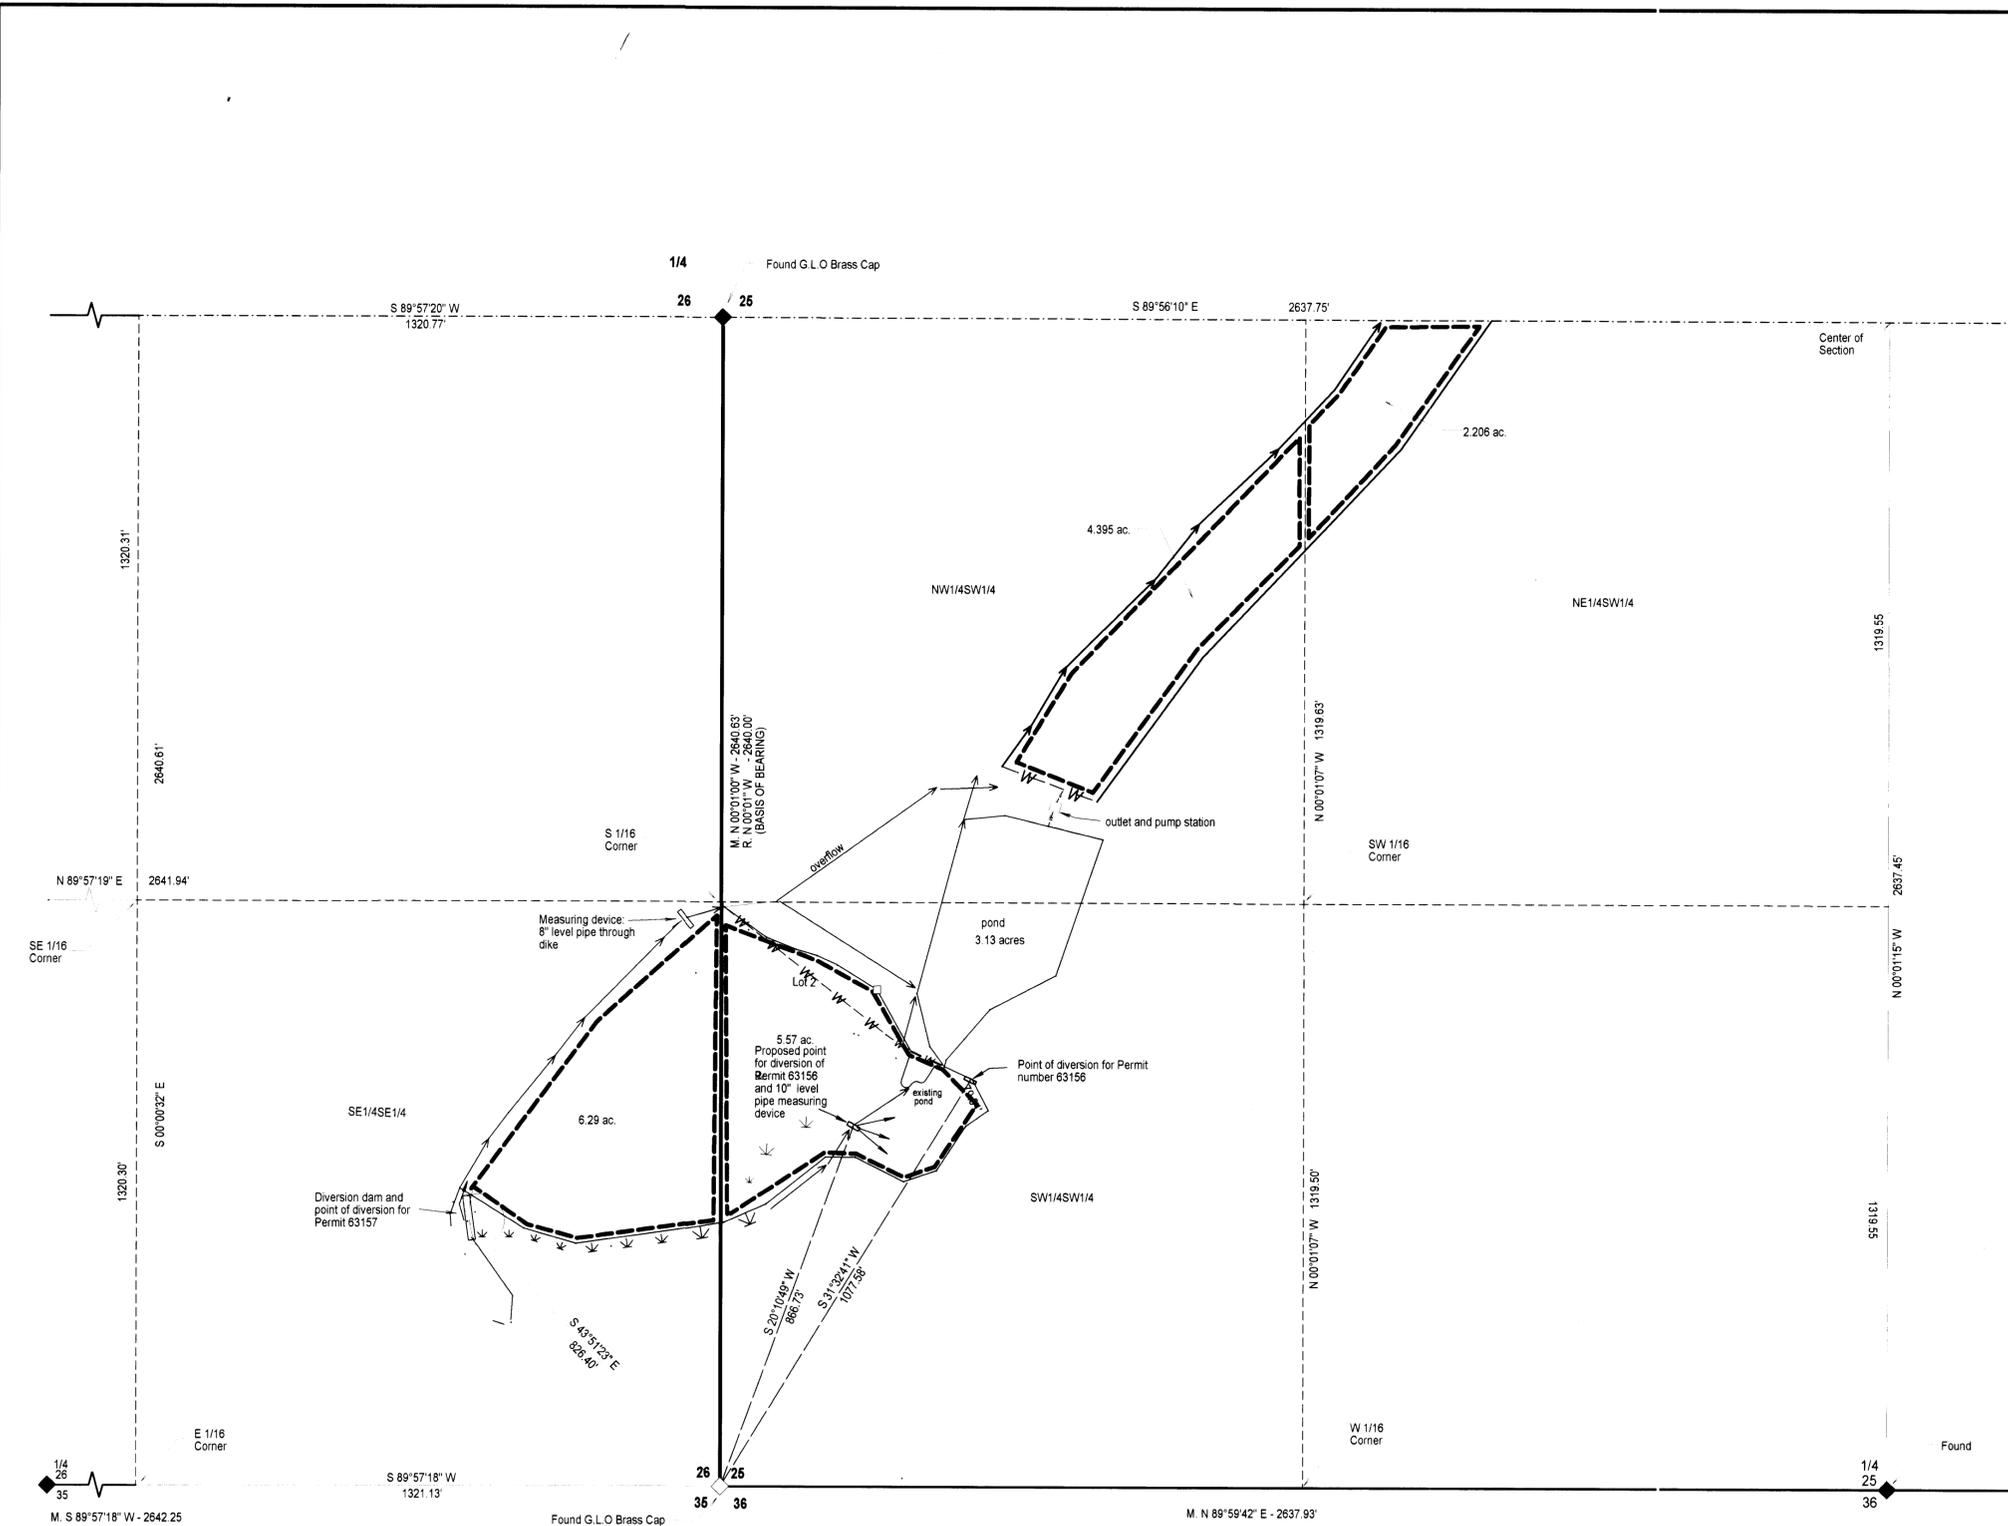

TOWNSHIP 6 NORTH, RANGE 69 EAST, M. D. M.

63157 CERTIFICATE NO. 16894 ISSUED 10/30/07
 73344 CERTIFICATE NO. 17990 ISSUE 5/9/11



STATE ENGINEERS USE

8/29/2007 THE ACRES IN CULTURE ARE ROUNDED TO THE NEAREST TENTH (0.1) ACRE AS DESCRIBED ON THE PBLU SUC

73344

FILED
 OCT 26 2005
 LINCOLN COUNTY ENGINEERS OFFICE

Map to Accompany Proof of Beneficial Use Under Permit No. 63157 and to Accompany Application to Change the Place of Use and Point of Diversion of Permit No. 63156

FOR IRRIGATION AND DOMESTIC USE
 BY CONDIE LIVING TRUST AND JOHN T. AND MARA L. CONDIE

FROM MILLER CREEK, HAMLIN VALLEY IN LINCOLN COUNTY, NEVADA

63157 73344