


**CULTURAL MAP TABULATION**

Section	Subdivision	Township	Range	Cultivated acreage	Description of culture	Date of first culture
21	NW1/4NE1/4	2 North	67 East	31.42	alfalfa hay	
21	NE1/4NE1/4	2 North	67 East	31.41	alfalfa hay	
21	SW1/4NE1/4	2 North	67 East	31.42	alfalfa hay	
21	SE1/4NE1/4	2 North	67 East	31.41	alfalfa hay	
22	NW1/4SW1/4	2 North	67 East	31.41	alfalfa hay	
22	NE1/4SW1/4	2 North	67 East	31.41	alfalfa hay	
22	SW1/4SW1/4	2 North	67 East	31.42	alfalfa hay	
22	SE1/4SW1/4	2 North	67 East	31.42	alfalfa hay	
				251.32		

**SURVEYOR'S AFFIDAVIT**

STATE OF NEVADA  
COUNTY OF LINCOLN

I, Lenard D. Smith, being first duly sworn, depose and say that this map consisting of one sheet has been correctly drawn to the designated scale from field notes of a survey made under my supervision and direction, between June 10, 2002 and June 17, 2002, that it truly and correctly represents the location and extent of the works used to divert water from underground in Lincoln County, Nevada, by Ruby Lister for irrigation purposes under Permit Nos. 63199 & 63200. That the points of diversion, the location, size of the diverting channel or conduit, location and description of all measuring devices, the location and extent of lands owned or controlled by the applicant upon which water applied for under Permits 63199 and 63200 are used, together with the area and kind of culture in each 40-acre subdivision, and the location and names of all other works or streams which are crossed by or connected with said works are fully and correctly designated thereon.

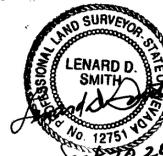

Lenard D. Smith, P.L.S. 12751 Exp. 6/30/04  
Water Right Surveyor #1033


Subscribed and sworn to before me

this 20<sup>th</sup> day of Sept. 2002


*Lene Clay*  
Notary Public

Notary Public in and for Lincoln County, Nevada


My commission expires 3-22-06

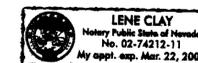

Found, Low concrete post accepted locally as the section corner

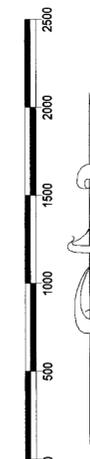

SCALE: 1 IN. = 500 FT.

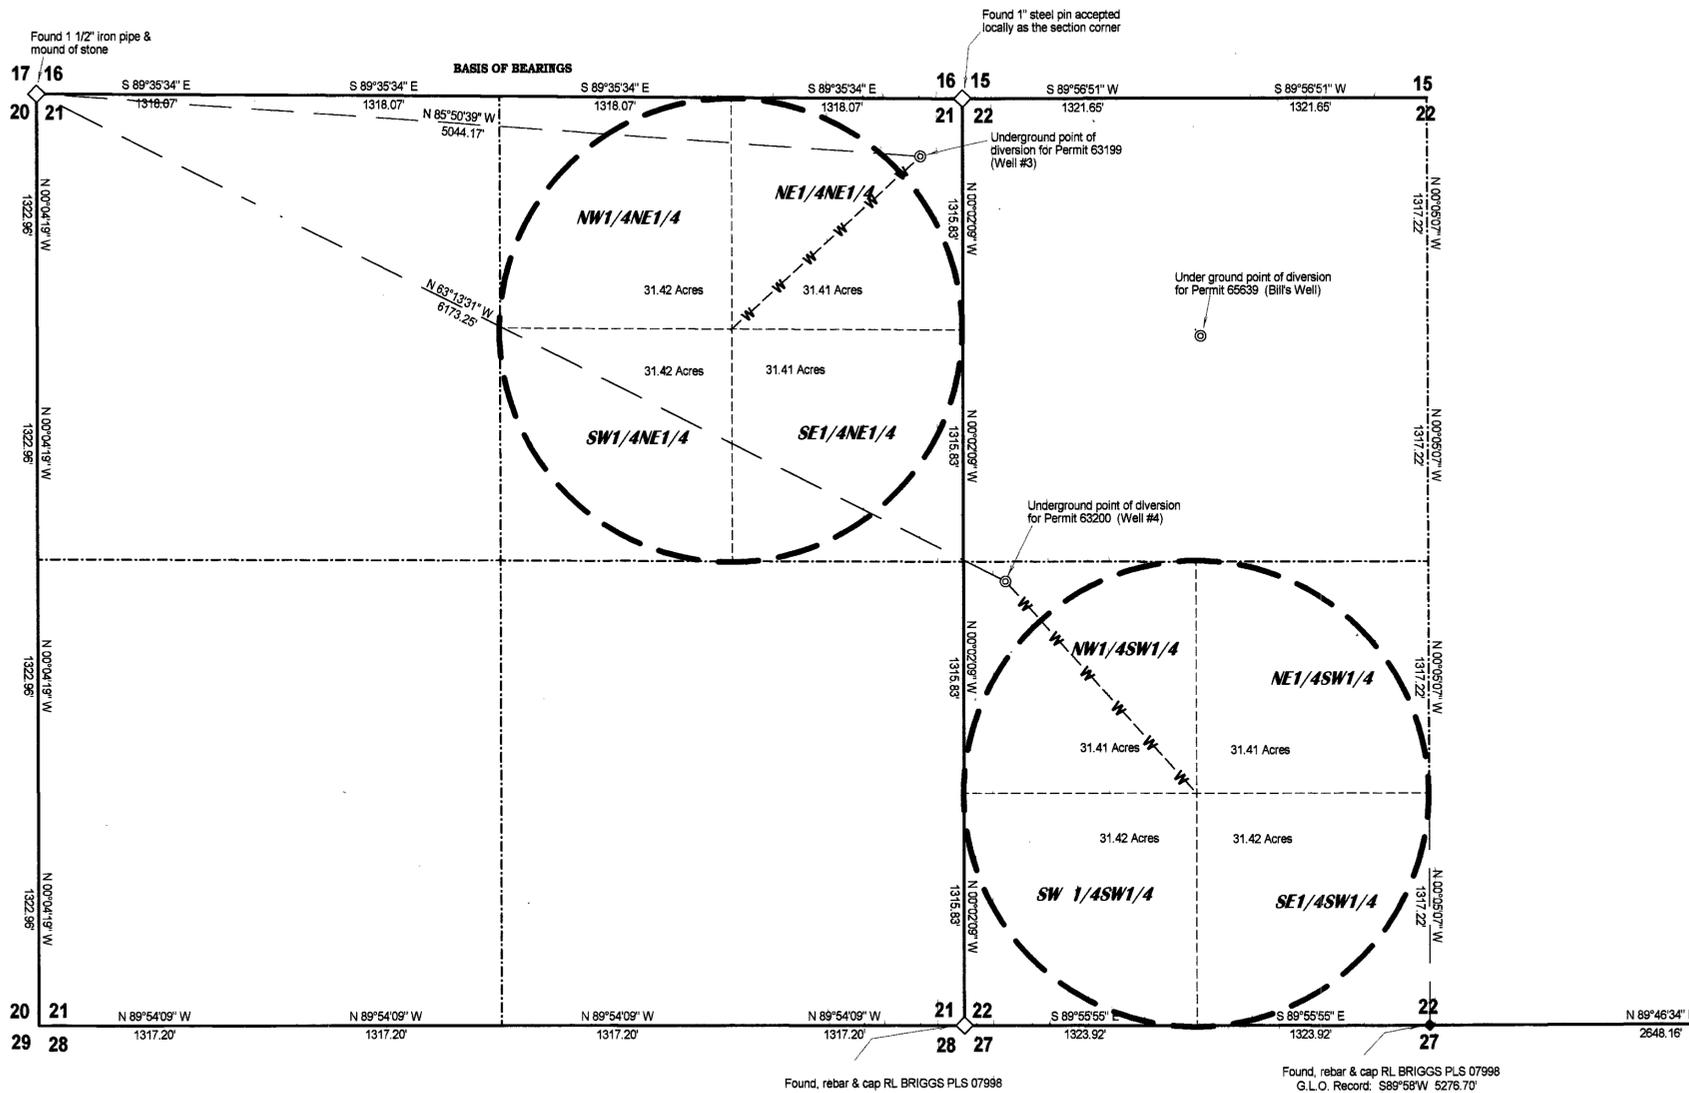

**MAP REFERENCES**

General Land Office Survey Notes, 1873  
Survey "R.R. Orr's Lost Acres, Plat Book A, Page 69, Lincoln County, Nev. Records  
Record of Survey, Plat Book A, Page 437, Lincoln County, Nevada Records

63199 CERTIFICATE No. 16175 ISSUED 06-17-03

63200 CERTIFICATE No. 16176 ISSUED 06-17-03

**LEGEND**

- ◊ Found Section Corner
- ◆ Found quarter section corner
- ⊙ Point of Diversion for underground source
- W—W—W—W— Underground water line, 10" diam.

**BASIS OF BEARINGS**

The north line of Section 21, T. 2 North, Range 67 East, M.D.M. which is used on the MAP TO ACCOMPANY APPLICATION TO CHANGE THE POINT OF DIVERSION for Permit 59144 shown as S89°35'34"E.



**STATE ENGINEER'S USE**

63199  
63200



**MAP TO ACCOMPANY PROOF OF BENEFICIAL USE**

UNDER PERMITS 63199 & 63200

FOR IRRIGATION USE  
BY RUBY LISTER  
FROM UNDERGROUND  
IN LINCOLN COUNTY, NEVADA

63200 63199