


HIGH DESERT ENGINEERING
 CONSULTING ENGINEERING & SURVEYING
 640 IDAHO STREET
 ELKO, NEVADA 89801
 (775) 738-4053

W201003

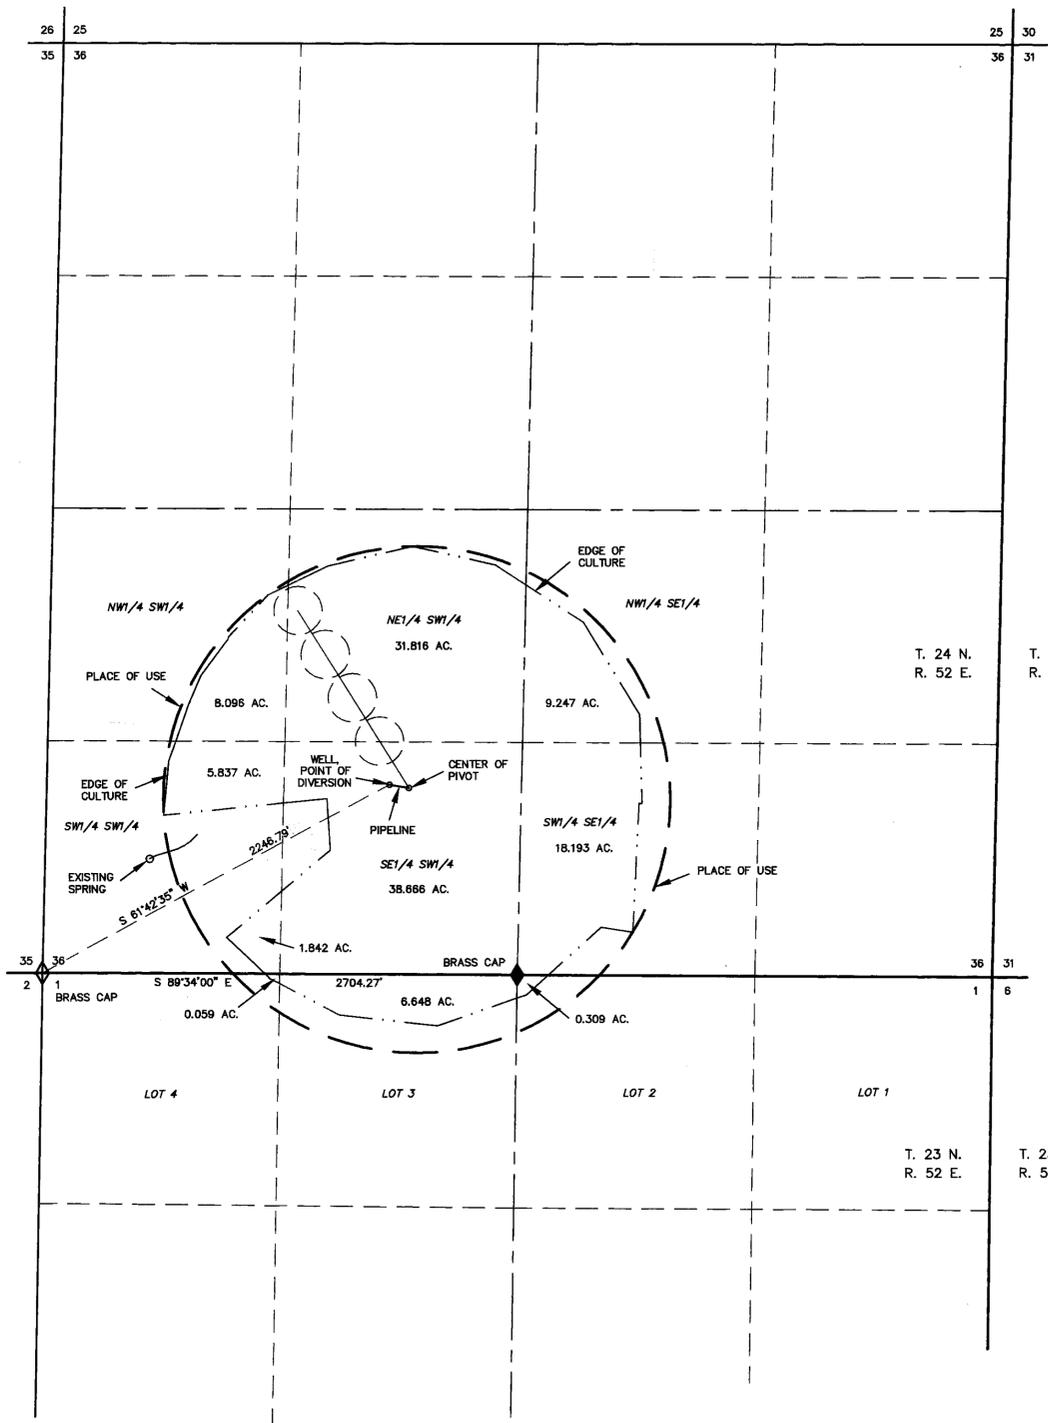

CULTURAL MAP TABULATION

SECTION	SUB-DIVISION	TOWNSHIP	RANGE	CULTIVATED ACREAGE	DESCRIPTION OF CULTURE
36	NW1/4SW1/4	T24N	R52E	8.096 AC	HARVEST
36	NE1/4SW1/4	T24N	R52E	31.816 AC	HARVEST
36	SE1/4SW1/4	T24N	R52E	38.686 AC	HARVEST
36	SW1/4SW1/4	T24N	R52E	7.679 AC	HARVEST
36	NW1/4SE1/4	T24N	R52E	9.247 AC	HARVEST
36	SW1/4SE1/4	T24N	R52E	18.193 AC	HARVEST
1	LOT 2	T23N	R52E	0.309 AC	HARVEST
1	LOT 3	T23N	R52E	6.648 AC	HARVEST
1	LOT 4	T23N	R52E	0.059 AC	HARVEST

TOTAL CULTIVATED ACREAGE = 120.713 AC
 THE LANDS SHOWN ARE IRRIGATED BY A PIVOT SPRINKLER SYSTEM.


STATE OF NEVADA }
 COUNTY OF ELKO } SS.
 I, DUANE V. MERRILL, BEING FIRST DULY SWORN, DEPOSE AND SAY THAT THIS MAP, CONSISTING OF 1 SHEET, NUMBERED FROM 1 TO 1, INCLUSIVE, HAS BEEN CORRECTLY DRAWN TO THE DESIGNATED SCALE FROM FIELD NOTES OF A SURVEY MADE BY ME, OR UNDER MY SUPERVISION AND DIRECTION, BETWEEN THE 3RD DAY OF JANUARY, 2001, AND THE 4TH DAY OF JANUARY, 2001; THAT IT TRULY AND CORRECTLY REPRESENTS THE PROPOSED LOCATION AND EXTENT OF THE WORKS USED TO DIVERT WATER FROM THE UNDERGROUND, IN EUREKA COUNTY, NEVADA, BY WILFRED R. BAILEY, BARBARA BAILEY AND FRED BAILEY, FOR IRRIGATION PURPOSES UNDER PERMIT NO. 63497. THAT THE PROPOSED POINT OF DIVERSION, THE LOCATION, SIZE OF THE DIVERTING CHANNEL OR OTHER CONDUIT, LOCATION AND DESCRIPTION OF ALL MEASURING DEVICES, THE LOCATION AND EXTENT OF LANDS OWNED OR CONTROLLED BY THE APPLICANT UPON WHICH WATER APPLIED FOR UNDER PERMIT NO. 63497 IS USED, TOGETHER WITH THE AREA AND KIND OF CULTURE IN EACH 40-ACRE SUBDIVISION, AND THE LOCATION AND NAMES OF ALL OTHER WORKS OR STREAMS WHICH ARE CROSSED BY OR CONNECTED WITH SAID WORKS ARE FULLY AND CORRECTLY DESIGNATED THEREON.



STATE WATER RIGHT SURVEYOR NO. 794
 SUBSCRIBED AND SWORN TO BEFORE ME
 THIS 28th DAY OF JANUARY, 2004.

FLOYD M. FISK
 NOTARY PUBLIC - STATE OF NEVADA
 Elko County - Nevada
 CERTIFICATE # 98-070-9
 APPT. EXP. FEB. 26, 2008

BASIS OF BEARINGS: THE LINE BETWEEN THE FOUND SOUTHWEST CORNER AND THE FOUND SOUTH 1/4 CORNER OF SECTION 36, T24N - R52E, MDB & M, TAKEN AS S 89°34'00" E AS SHOWN ON THE 1975 B.L.M. SURVEY PLAT.

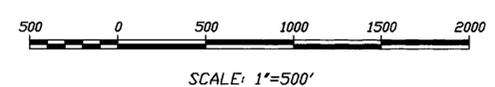

63497 CERTIFICATE NO. 14935 ISSUED 1-28-08

- LEGEND**
- ◊ = FOUND SECTION CORNER AS NOTED
 - ◆ = FOUND 1/4 CORNER AS NOTED
 - = PLACE OF USE
 - - - = EDGE OF CULTURE

STATE ENGINEERS USE

63497

FILED
 JAN 30 2004
 STATE ENGINEER'S OFFICE

MAP TO ACCOMPANY
 PROOF OF BENEFICIAL USE
 UNDER PERMIT NO. 63497
 FOR IRRIGATION PURPOSES BY
 WILFRED R. BAILEY, BARBARA BAILEY
 AND FRED BAILEY
 FROM AN UNDERGROUND SOURCE
 IN EUREKA COUNTY, NEVADA