



SECTION 23 & 26, TOWNSHIP 14 S.
RANGE 65 E. MDB&M.

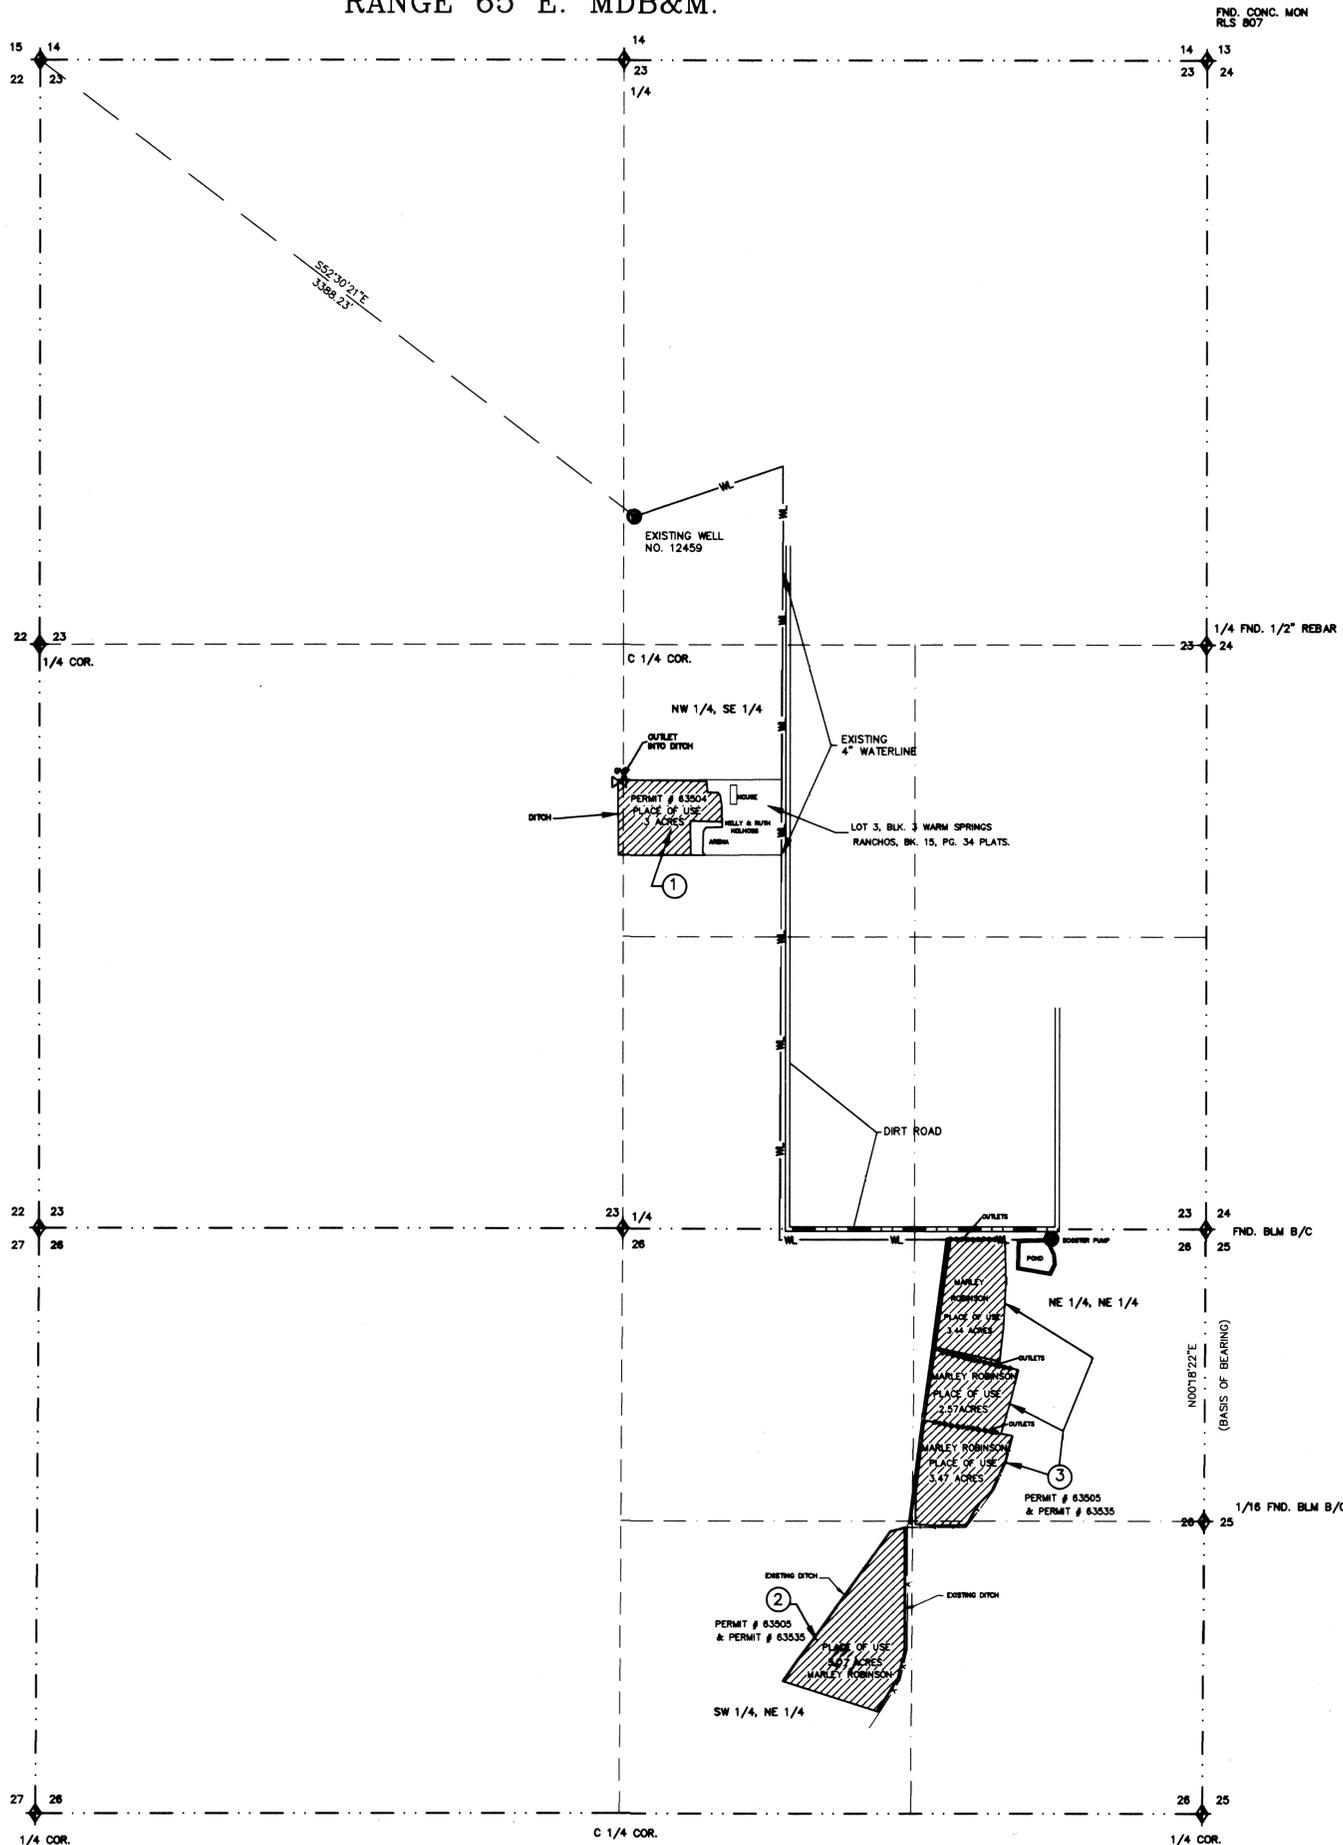


STATE OF NEVADA S.S.
COUNTY OF CLARK

I, BRENT R. WOOLSEY, BEING FIRST DULY SWORN, DEPOSE AND SAY THAT THIS MAP, CONSISTING OF ONE (1) SHEET, HAS BEEN CORRECTLY DRAWN TO THE DESIGNATED SCALE FROM FIELD NOTES OF A SURVEY MADE BY ME, ON DECEMBER 2, 2000; THAT IT TRULY AND CORRECTLY REPRESENTS THE PROPOSED LOCATION AND EXTENT OF THE WORKS USED TO DIVERT WATER FROM AN UNDERGROUND SOURCE, FOR IRRIGATION PURPOSES UNDER PERMIT #59254 & #59255 THAT THE PLACE OF USE, THE LOCATION AND NAMES OF ALL OTHER WORKS WHICH WILL CROSS OR CONNECT WITH THE PROPOSED WORKS, AND THE BOUNDARY OF ALL OTHER LANDS, SHOWING BY 40 ACRE SUBDIVISIONS THE AREAS PROPOSED TO BE IRRIGATED; ARE FULLY AND CORRECTLY DESIGNATED THEREON.

Brent Ross Woolsey
STATE WATER RIGHTS SURVEYOR NO. 492 & P.L.S. NO. 4301

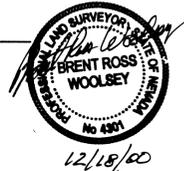


SUBSCRIBED AND SWORN BEFORE ME THIS THE 18TH DAY OF DECEMBER
2000 NOTARY PUBLIC IN AND FOR CLARK COUNTY NEVADA.
Kathryn L. Grady
NOTARY PUBLIC IN AND FOR CLARK COUNTY, NEVADA.

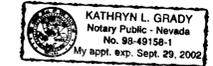

MY COMMISSION EXPIRES SEPT 29, 2002

CULTURAL TABULATION

SEC.	SUBDIVISION	TOWNSHIP	RANGE	ACREAGE	CULTURE
①	NW 1/4, SE 1/4	14 S.	65 E.	3.00 ACRES	BERMUDA GRASS
②	SW 1/4, NE 1/4	14 S.	65 E.	5.52 ACRES	BARLEY & OATS
③	NE 1/4, NE 1/4	14 S.	65 E.	9.48 ACRES	BARLEY & OATS

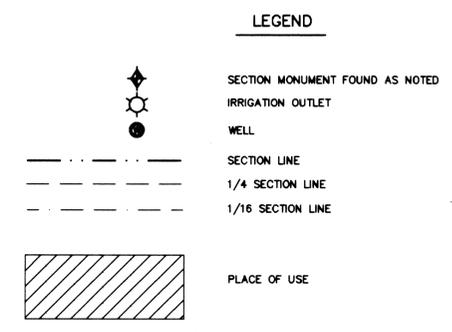

BASIS OF BEARING
N 00°18'22" E ON THE EAST LINE OF SECTION 26, AS SHOWN ON FILE 43,
PAGE 100, OF CLARK COUNTY NEVADA RECORDS.

63504 CERTIFICATE No. 15771 ISSUED 05-17-01
63505 CERTIFICATE No. 15772 ISSUED 05-17-01
63535 CERTIFICATE No. 15773 ISSUED 05-17-01

STATE ENGINEER'S USE

Scale 1" = 400'

FILED
APR 27 2001
STATE ENGINEER'S OFFICE

RECEIVED
APR 10 10 10 AM '01
APR 27 11 22 AM '01

82097 82096

MAP TO ACCOMPANY APPLICATIONS FOR
PROOF OF BENEFICIAL USE
FOR APPLICATIONS No's 63504, 63505, 63535.
FOR IRRIGATION PURPOSES

BY: MARLEY ROBINSON
& KELLY & RUTH KOLHOSS

CLARK COUNTY, NEVADA

82097 82096 63535 63505 63504