


CULTURAL MAP TABULATION						
SECTION	SUBDIVISION	TOWNSHIP	RANGE	CULTIVATED ACREAGE	DESCRIPTION OF CULTURE	DATE OF FIRST CULTURE
12	GOV LOT 3	17 SOUTH	48 EAST	14.2	ALFALFA, FRUIT ORCHARD, PASTURE GRASS & LANDSCAPING	SPRING 2005
-	-	-	-	-	-	-

**LEGEND**

- 1/4 CORNER (OR 1/16 CORNER) FOUND AS SHOWN
- SECTION CORNER FOUND AS SHOWN
- PROPERTY LINE
- TREE
- BOUNDARY OF CULTIVATION

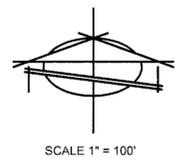

**WATER RIGHTS SURVEYOR'S AFFIDAVIT**

STATE OF NEVADA } S.S.  
COUNTY OF NYE


I, STEPHEN F. TURNER, BEING FIRST DULY SWORN, DEPOSE AND SAY THAT THIS MAP, CONSISTING OF ONE (1) SHEET, HAS BEEN CORRECTLY DRAWN TO THE DESIGNATED SCALE FROM FIELD NOTES AND RECORD DATA OF A SURVEY MADE UNDER MY SUPERVISION AND DIRECTION ON THE 15TH DAY OF NOVEMBER, 2007, THAT IT TRULY AND CORRECTLY REPRESENTS THE LOCATION AND EXTENT OF THE WORK USED TO DIVERT WATER FROM AN UNDERGROUND SOURCE IN THE AMARGOSA VALLEY ARTESIAN BASIN IN NYE COUNTY, NEVADA BY WILLIAM H. AND BONNIE WAHL FOR IRRIGATION AND DOMESTIC PURPOSES UNDER PERMIT NOS. 63565, 63566, 65473, AND 65474. THAT THE POINT OF DIVERSION, THE LOCATION AND SIZE OF DIVERTING CHANNEL OR OTHER CONDUIT, AND DESCRIPTION OF ALL MEASURING DEVICES, THE LOCATION AND EXTENT OF LANDS OWNED OR CONTROLLED BY THE APPLICANT UPON WHICH APPLIED FOR UNDER PERMIT NOS. 63565, 63566, 65473, AND 65474, ARE USED, TOGETHER WITH THE AREA AND KIND OF CULTURE IN EACH 40 ACRE SUBDIVISION, AND THE LOCATION AND NAMES OF ALL OTHER WORKS OR STREAMS WHICH ARE CROSSED BY OR CONNECTED WITH SAID WORKS ARE FULLY AND CORRECTLY DESIGNATED THEREON.



STEPHEN F. TURNER, P.E., P.L.S. NO. 1803  
STATE WATER RIGHTS SURVEYOR CERT NO. 396



SUBSCRIBED AND SWORN TO BEFORE ME THIS 4<sup>th</sup> DAY OF December, 2007.  
STATE OF NEVADA } S.S.  
COUNTY OF CLARK

*Pamela Pitcher*  
PAMELA PITCHER  
FOR SAID COUNTY AND STATE  
MY APPOINTMENT EXPIRES MARCH 6, 2011

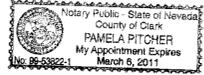

**BASIS OF BEARING**

S 00°00' W, THE EAST LINE OF GOV. LOT 3, SECTION 12, TOWNSHIP 17 SOUTH, RANGE 48 EAST, M.D.B. & M., AS SHOWN ON G.L.O. PLAT, 1922.

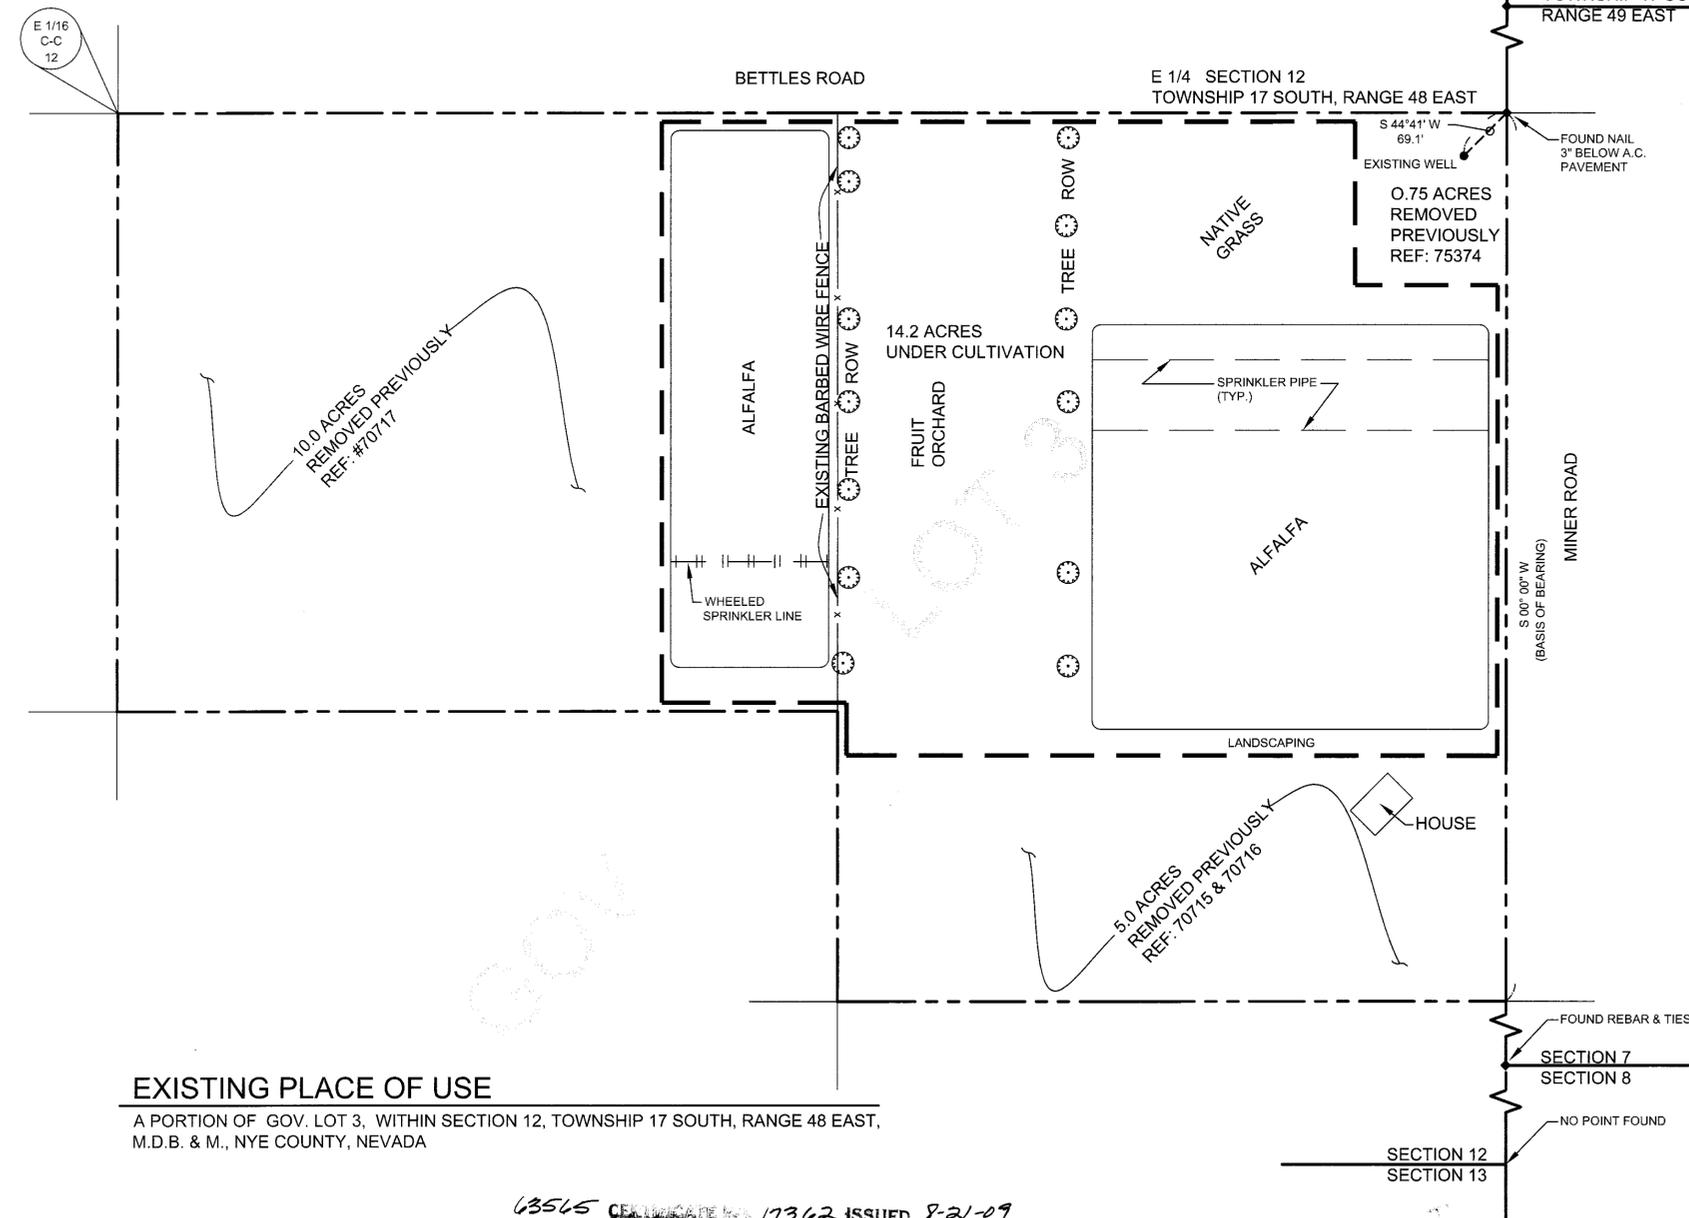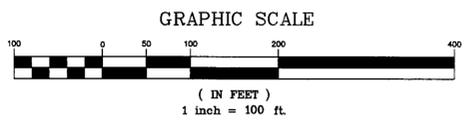

**EXISTING PLACE OF USE**

A PORTION OF GOV. LOT 3, WITHIN SECTION 12, TOWNSHIP 17 SOUTH, RANGE 48 EAST, M.D.B. & M., NYE COUNTY, NEVADA

- 63565 CERTIFICATE NO. 17362 ISSUED 8-21-09
- 63566 CERTIFICATE NO. 17363 ISSUED 8-21-09
- 65473 CERTIFICATE NO. 17364 ISSUED 8-21-09
- 65474 CERTIFICATE NO. 17365 ISSUED 8-21-09

**STATE ENGINEER'S USE**

63565, 63566,  
65473, 65474



MAP TO ACCOMPANY  
PROOF OF BENEFICIAL USE UNDER  
PERMIT NOS. 63565, 63566,  
65473, AND 65474

BY: WILLIAM H. AND BONNIE WAHL  
FOR: IRRIGATION AND DOMESTIC PURPOSES  
FROM: AN UNDERGROUND SOURCE  
IN: NYE COUNTY, NEVADA

**65474 65473 63566 63565**