


LEGEND

- ⊙ PROPOSED WELL AND POINT OF DIVERSION
- EXISTING WELL AND POINT OF DIVERSION
- - - EXISTING PLACE OF USE
- PROPOSED PLACE OF USE
- W — WATERLINE

EXISTING BASIS OF BEARINGS:  
MAP FILED UNDER APPLICATION 60729

PROPOSED BASIS OF BEARINGS: GRID NORTH  
THE EAST LINE NE 1/4 SECTION 20, T21N, R61E, MDM, i.e. N01°13'52"W AS DETERMINED FROM NEVADA STATE COORDINATE SYSTEM, WEST ZONE NAD 27 (MODIFIED)

INTERSTATE FREEWAY ROUTE I-15

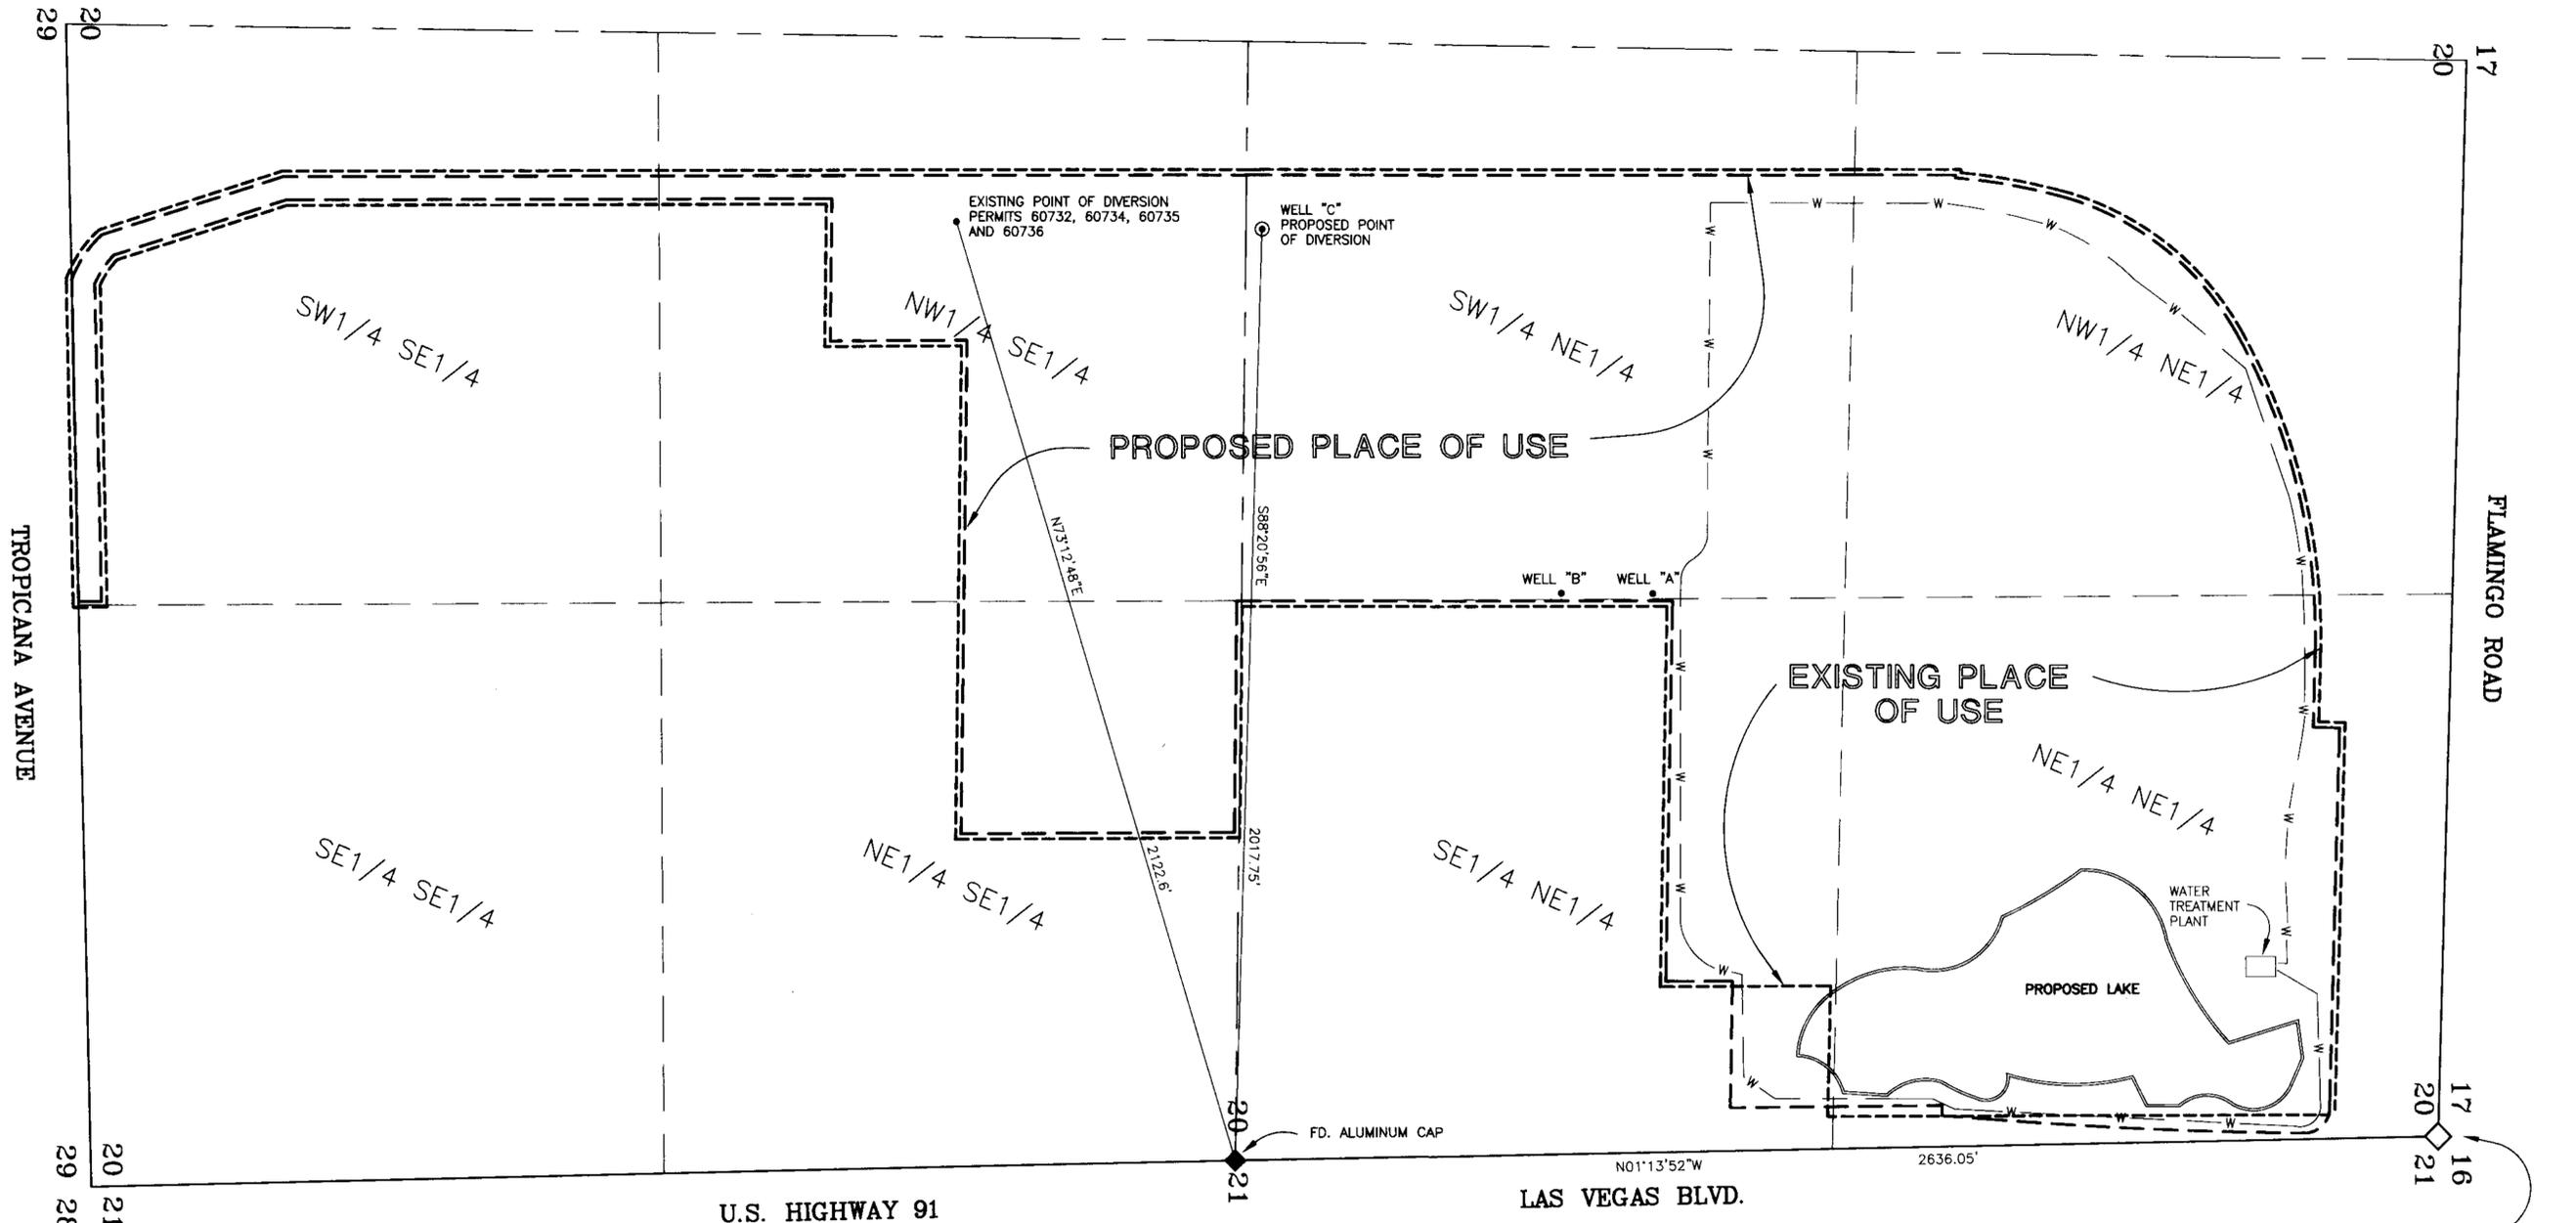



STATE OF NEVADA  
COUNTY OF WASHOE

T21S, R61E, MDM

I, Richard W. Arden, being first duly sworn, depose and say that this map consisting of 1 sheet, has been correctly drawn to the designated scale from field notes of a survey made by me or under my supervision and direction between the 12th day of November, 1997 and the 3rd day of December, 1997, that it truly and correctly represents the proposed location and extent of the place of use and point of diversion of water heretofore appropriated under Permits 60732, 60734, 60735 and 60736 from an underground source in Clark County by Bellagio for recreation and domestic purposes; that the proposed point of diversion, proposed place of use, existing place of use, the location and names of all other works, the boundary of all lands showing by 40 acre subdivisions, and the areas proposed to be served are fully and correctly designated hereon.

63605 CERTIFICATE NO. 16159 ISSUED 04-23-03

63607 CERTIFICATE NO. 16160 ISSUED 04-23-03

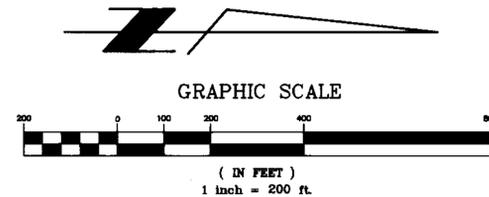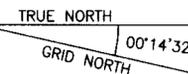

*Richard W. Arden*  
RICHARD W. ARDEN  
STATE WATER RIGHT SURVEYOR NO. 3028  
PROFESSIONAL LAND SURVEYOR NO. 1643

Subscribed and sworn to before me this 18th day of December, 1997.

*Carol Ann Adams*  
NOTARY PUBLIC

My commission expires: 6/25/99

CAROL ANN ADAMS  
Notary Public - State of Nevada  
Appointment Recorded in Washoe County  
MY APPOINTMENT EXPIRES JUNE 25 1999

STATE ENGINEER'S USE

63604-63607  
63608 T

FILED  
DEC 05 1997  
STATE ENGINEER'S OFFICE

MAP TO ACCOMPANY APPLICATION TO CHANGE THE POINT OF DIVERSION AND PLACE OF USE OF PERMITS 60732, 60734, 60735 AND 60736 FOR RECREATION AND DOMESTIC USE BY BELLAGIO FROM AN UNDERGROUND SOURCE, LAS VEGAS ARTESIAN BASIN IN CLARK COUNTY, NEVADA

Stantech Consulting Inc.  
950 Industrial Way  
Sparks, Nevada 89431 USA  
Phone: (702) 358-8931  
Fax: (702) 358-8954  
Formerly *SEA*