


**UNDERGROUND PERMIT NO. 63853**


SECTION	SUBDIVISION	TOWNSHIP	RANGE	ACREAGE	DESCRIPTION OF CULTURE	DATE OF 1ST CULTURE
6	LOT 3	11 N.	62 E.	38.93	ALFALFA	
6	LOT 4	11 N.	62 E.	16.02	ALFALFA	
6	SE1/4 NW1/4	11 N.	62 E.	37.20	ALFALFA	
6	SE1/4 NW1/4	11 N.	62 E.	2.56	GRASSES	
6	LOT 6	11 N.	62 E.	26.89	ALFALFA	
6	NE1/4 SW1/4	11 N.	62 E.	13.45	ALFALFA	
6	NE1/4 SW1/4	11 N.	62 E.	27.19	PASTURE GRASSES	
6	SE1/4 SW1/4	11 N.	62 E.	32.05	PASTURE GRASSES	
				TOTAL ACREAGE	194.29	

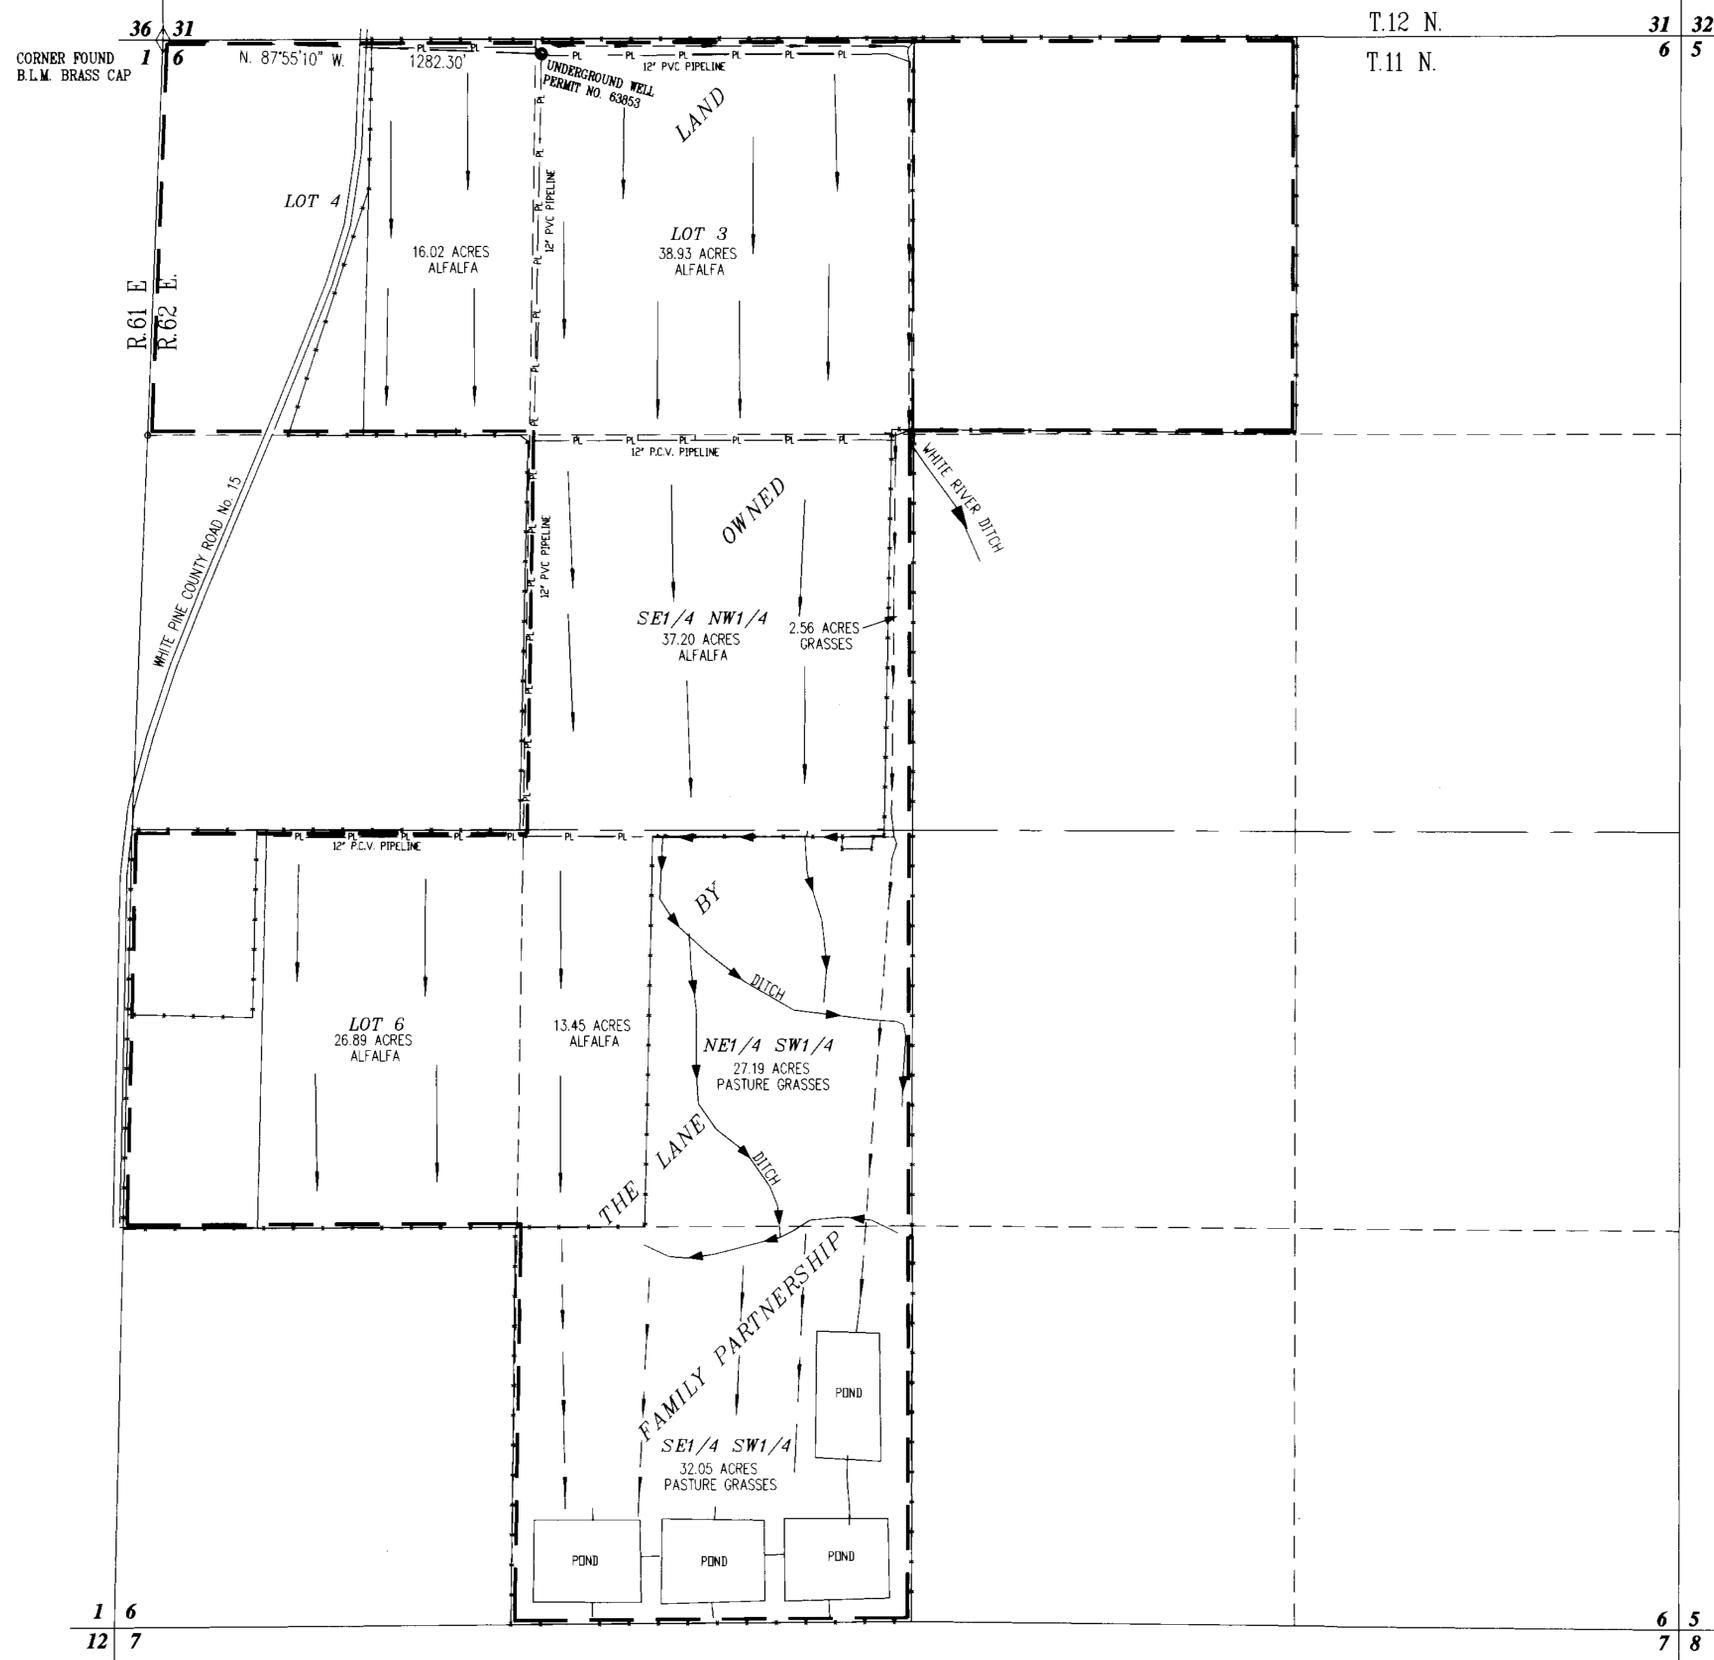

STATE OF NEVADA }  
 County of White Pine } ss.


I, Richard W. Forman, being first duly sworn, depose and say that this map, consisting of one sheet, has been correctly drawn to the designated scale from field notes of a survey made under my supervision and direction between the 11th and 16th days of January, 2000; that it truly and correctly represents the location and extent of the works used to divert water from Underground Sources in White Pine County, by The Lane Family Partnership for Irrigation and Domestic purposes under Permit No. 63853. That the point of diversion, the location, size of the diverting channel or other conduit, location and description of all measuring devices, the location and extent of lands owned or controlled by the applicant upon which water applied for under Permit Nos. 63853 is used, together with the area and kind of culture in each 40-acre subdivision, and the location and names of all other works or streams which are crossed by or connected with said works are fully and correctly designated thereon.

*Richard W. Forman*  
 State Water Right Surveyor No. 420

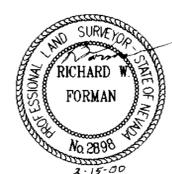


Subscribed and sworn to before me this 15<sup>th</sup> day of February, 2000.

*Debbie Godard*  
 Notary Public in and for White Pine County, Nevada.

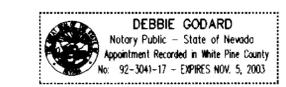

63853 - CERTIFICATE NO. 15634 ISSUED 12-04-00

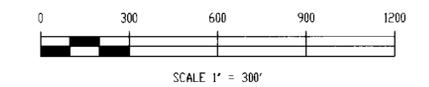

**T.11 N., R.62 E., M.D.B.& M.**

STATE ENGINEER'S USE

**FILED**  
**FEB 17 2000**  
 STATE ENGINEER'S OFFICE

**BFI** BOUNDY & FORMAN, INC. JOB #0002015W  
 CIVIL ENGINEERS, LAND AND WATER RIGHTS SURVEYORS  
 ELI, NEVADA FEBRUARY, 2000

MAP TO ACCOMPANY  
 PROOF OF BENEFICIAL USE  
 UNDER PERMIT No. 63853  
 IRRIGATION & DOMESTIC  
 BY **THE LANE FAMILY PARTNERSHIP**  
 FROM UNDERGROUND SOURCES  
 IN WHITE PINE COUNTY, NEVADA

**63853**