

**SOUTHWEST QUARTER (SW 1/4) SECTION 31, TOWNSHIP 21 SOUTH,  
RANGE 54 EAST, M.D.M., NYE COUNTY, NEVADA**

**CULTURAL MAP TABULATIONS**

PERMIT NUMBER	SECTION	SUB DIVISION	TOWNSHIP	RANGE	CULTIVATED ACREAGE	DESCRIPTION OF CULTURE	DATE OF FIRST CULTURE UN-KNOWN
64425	31	PT. OF SE/SW	21 SOUTH	54 EAST	12.0 ACRES	ALFALFA	

**SURVEYOR'S CERTIFICATE:**

STATE OF NEVADA }  
COUNTY OF NYE } SS

I, DONALD E. JARAGOSKY, BEING FIRST DULY SWORN, DEPOSE AND SAY THAT SITE INSPECTIONS HAVE BEEN MADE BY ME, OR UNDER MY SUPERVISION AND DIRECTION, BETWEEN THE 10TH OF SEPTEMBER 2008 AND THE 11TH OF SEPTEMBER 2008 THAT THE LOCATION OF EACH REFERENCE MONUMENT HAS BEEN VERIFIED BY SITE INSPECTION; THAT THE POINT OF DIVERSION AND PLACE OF USE SITES HAVE BEEN INSPECTED; THAT THIS MAP, CONSISTING OF 1 SHEET, NUMBERED 1 OF 1, HAS BEEN CORRECTLY DRAWN TO THE DESIGNATED SCALE FROM SURVEYING CALCULATION NOTES PREPARED BY ME, OR UNDER MY SUPERVISION AND DIRECTION, RELYING UPON ANALYSIS OF RECORDED SURVEY MAPS AND OTHER RECORDED SURVEYING DOCUMENTS IN THE OFFICE OF THE NYE COUNTY RECORDER; THAT THIS MAP TRULY AND CORRECTLY REPRESENTS THE PROPOSED LOCATION AND EXTENT OF THE WORKS USED TO DIVERT WATER FROM AN UNDERGROUND SOURCE IN NYE COUNTY, NEVADA, BY:

CHRISTI LLC, AND PANNEE LEITCH McMARKIN FOR IRRIGATION AND DOMESTIC PURPOSES UNDER PERMIT No. 64425 THAT THE POINT OF DIVERSION, THE LOCATION, SIZE OF THE DIVERTING CHANNEL OR OTHER CONDUIT, LOCATION AND DESCRIPTION OF ALL MEASURING DEVICES, THE LOCATION AND EXTENT OF LANDS OWNED OR CONTROLLED BY THE APPLICANT UPON WHICH WATER APPLIED FOR UNDER PERMIT No. 64425 IS USED, TOGETHER WITH THE AREA, AND KIND OF CULTURE IN EACH 40 ACRE SUBDIVISION, AND THE LOCATION AND NAMES OF ALL OTHER WORKS OR STREAMS WHICH ARE CROSSED BY OR CONNECTED WITH SAID WORKS ARE FULLY AND CORRECTLY DESIGNATED THEREON.

*Donald E. Jaragosky*  
DONALD E. JARAGOSKY  
STATE WATER RIGHTS SURVEYOR No.1212--P.L.S. No.6444  
DATE 10/20/08




**ACKNOWLEDGMENT**

STATE OF \_\_\_\_\_  
COUNTY OF \_\_\_\_\_  
ON THIS \_\_\_\_\_ DAY OF \_\_\_\_\_, 20\_\_\_\_

PERSONALLY APPEARED BEFORE ME, A NOTARY PUBLIC IN AND FOR SAID COUNTY AND STATE, AND ACKNOWLEDGED TO ME THAT HE EXECUTED THE ABOVE INSTRUMENT.

(NOTARY PUBLIC)  
MY COMMISSION EXPIRES \_\_\_\_\_

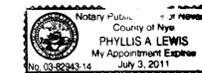


**BASIS OF BEARINGS**

NORTH 0°10'00" EAST BEING THE WEST LINE OF THE SOUTHWEST QUARTER (SW 1/4) OF SECTION 31, TOWNSHIP 21 SOUTH, RANGE 54 EAST, M.D.M., NYE COUNTY, NEVADA AS SHOWN ON AMENDED PLAT OF LOTS 41, 42, 43 & 44, CAL-VISTA SUBDIVISION ON DOCUMENT No. 194043 RECORDED 28 OCTOBER, 1987 IN THE NYE COUNTY RECORDER'S OFFICE, NYE COUNTY, NEVADA

**REFERENCE:**

AMENDED PLAT OF LOTS 41, 42, 43 & 44, CAL-VISTA SUBDIVISION, DOCUMENT No. 194043, RECORDED 28 OCTOBER 1987

**GRAPHIC SCALE**

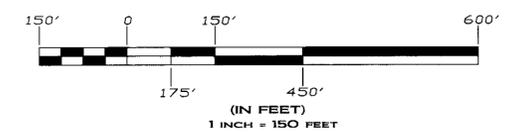


64425 CERTIFICATE NO. 19274 ISSUED 1-15-2014

**STATE ENGINEER'S USE:**



**MAP TO ACCOMPANY  
PROOF OF BENEFICIAL USE  
OF WATER UNDER  
PERMIT No.64425  
FOR: IRRIGATION AND DOMESTIC USE.  
BY: CHRISTI LLC. AND PANNEE LEITCH  
McMACKIN  
IN: NYE COUNTY, NEVADA  
FROM: UNDERGROUND SOURCE**

10/11/14 62 130 0032

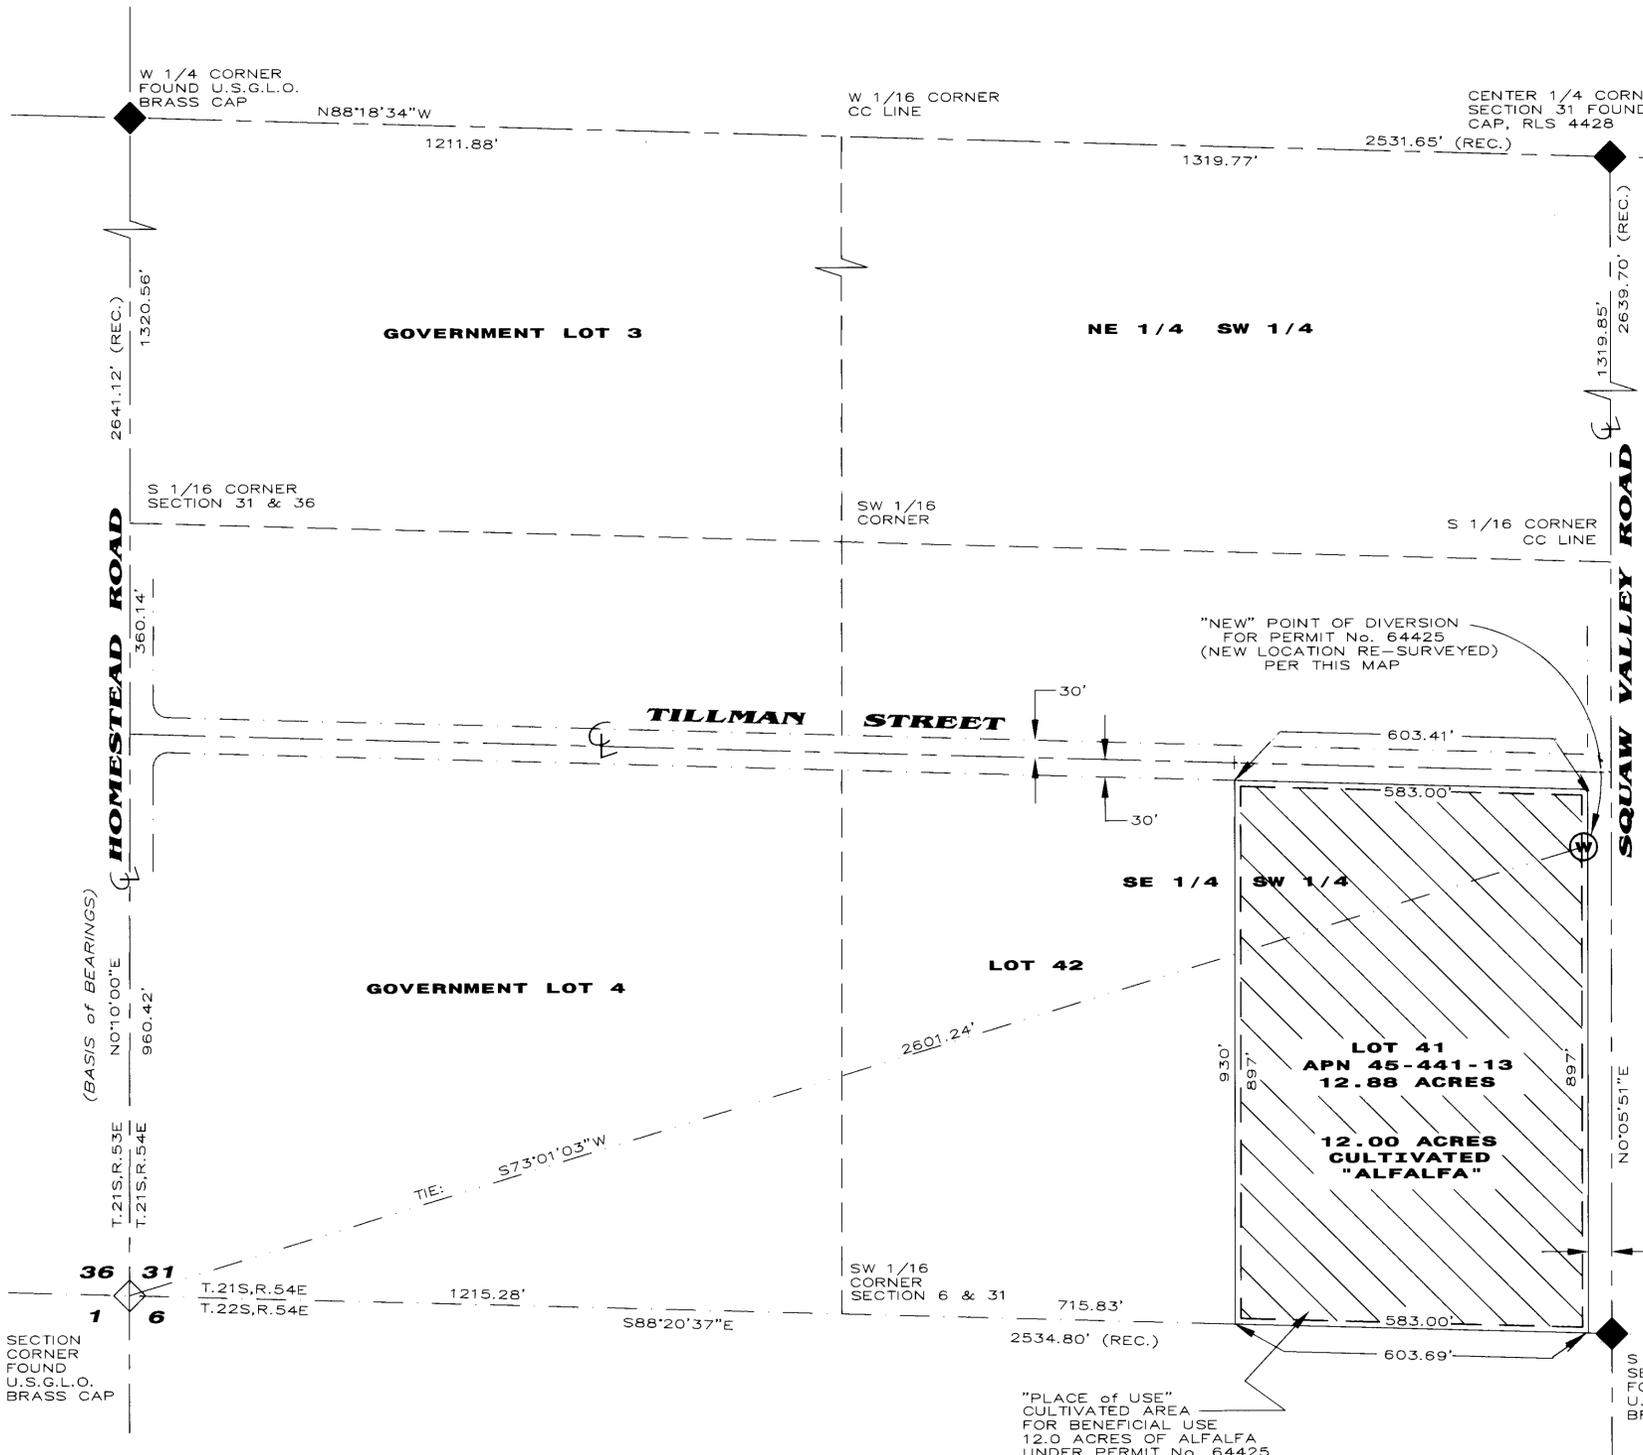

TRIANGLE SURVEYING INC.  
P.O. BOX 550 PAHRUMP, NEVADA 89041  
1201 SOUTH HIGHWAY 160, SUITE 106  
PAHRUMP, NEVADA 89048