



Cultural Map Tabulation

Section	Subdivision	Township	Range	Cultivated Acreage	Description of culture
23	NE 4SW 4	13N	20E	8.997	WINTER RYE
23	SE 4SW 4	13N	20E	1.725	WINTER RYE

TOTAL ACREAGE : 10.722 AC.

BASIS OF BEARING


WEST LINE OF SECTION 23 AS SHOWN ON THE BUCKEYE CREEK INITIAL FINAL MAP, DOCUMENT NO. 205898 (N.00°05'38"E.).

STATE OF NEVADA

S.S.

CARSON CITY

I, DARRYL M. HARRIS, BEING FIRST DULY SWORN, DEPOSE AND SAY THAT THIS MAP, CONSISTING OF ONE SHEET, NUMBERED 1 OF 1 INCLUSIVE, HAS BEEN CORRECTLY DRAWN TO THE DESIGNATED SCALE FROM RECORD INFORMATION ON FILE AT THE DIVISION OF WATER RESOURCES AND FIELD NOTES OF SURVEYS MADE BY ME, ON THE 10TH DAY OF MAY, 2002; THAT IT TRULY AND CORRECTLY REPRESENTS THE PROPOSED LOCATION AND EXTENT OF THE WORKS USED TO DIVERT WATER FROM AN UNDERGROUND SOURCE IN DOUGLAS COUNTY, NEVADA FOR IRRIGATION AND DOMESTIC PURPOSES UNDER PERMIT NOS. 64554 AND 64528. THAT THE POINT OF DIVERSION, THE LOCATION AND SIZE OF THE DIVERTING CHANNEL OR OTHER CONDUIT, THE LOCATION AND DESCRIPTION OF ALL MEASURING DEVICES, THE LOCATION AND EXTENT OF LANDS OWNED OR CONTROLLED BY THE APPLICANT UPON WHICH WATER APPLIED FOR UNDER PERMIT NOS. 64554 AND 64528 IS USED, TOGETHER WITH THE AREA AND KIND OF CULTURE IN EACH 40 ACRE SUBDIVISION, AND THE LOCATION AND NAMES OF ALL OTHER WORKS OR STREAMS WHICH ARE CROSSED BY OR CONNECTED WITH THE SAID WORKS, ARE FULLY AND CORRECTLY DESIGNATED THEREON.

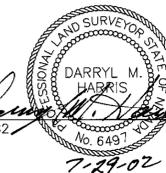


STATE WATER RIGHT SURVEYOR NO. 782

SUBSCRIBED AND SWORN TO BEFORE ME ON THIS 29th DAY OF July, 2002.

April L. Burchett

NOTARY PUBLIC IN AND FOR CARSON CITY

MY COMMISSION EXPIRES: Dec. 2, 2002

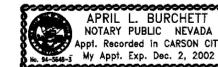

LEGEND


- EXISTING PLACE OF USE PERMITS 64554 AND 64528
- PROPOSED PLACE OF USE CARSON RIVER CLAIM NOS. 168/332 AND 336

69002 CERTIFICATE NO. 17466 ISSUED 10-16-10

69004 CERTIFICATE NO. 17467 ISSUED 10-16-10

64528 CERTIFICATE NO. 16120 ISSUED 08/21/02

64554 CERTIFICATE NO. 16121 ISSUED 08/21/02

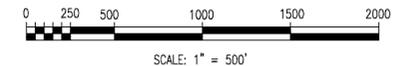

DATE: 7-29-02

STATE ENGINEER'S USE


8/1/2002 KC T 13N R 20E



MAP
TO ACCOMPANY THE PROOFS OF BENEFICIAL USE FOR PERMITS 64554 AND 64528 FOR IRRIGATION AND DOMESTIC PURPOSES FROM AN UNDERGROUND SOURCE AND TO ACCOMPANY APPLICATIONS TO CHANGE THE POINT OF DIVERSION AND PLACE OF USE OF CARSON RIVER CLAIM NOS. 168/332 AND 336 FOR PURPOSES AS DECREED FROM THE CARSON RIVER

BY
The Bently Family Limited Partnership
IN DOUGLAS COUNTY, NEVADA

69004 69002 64554 64528

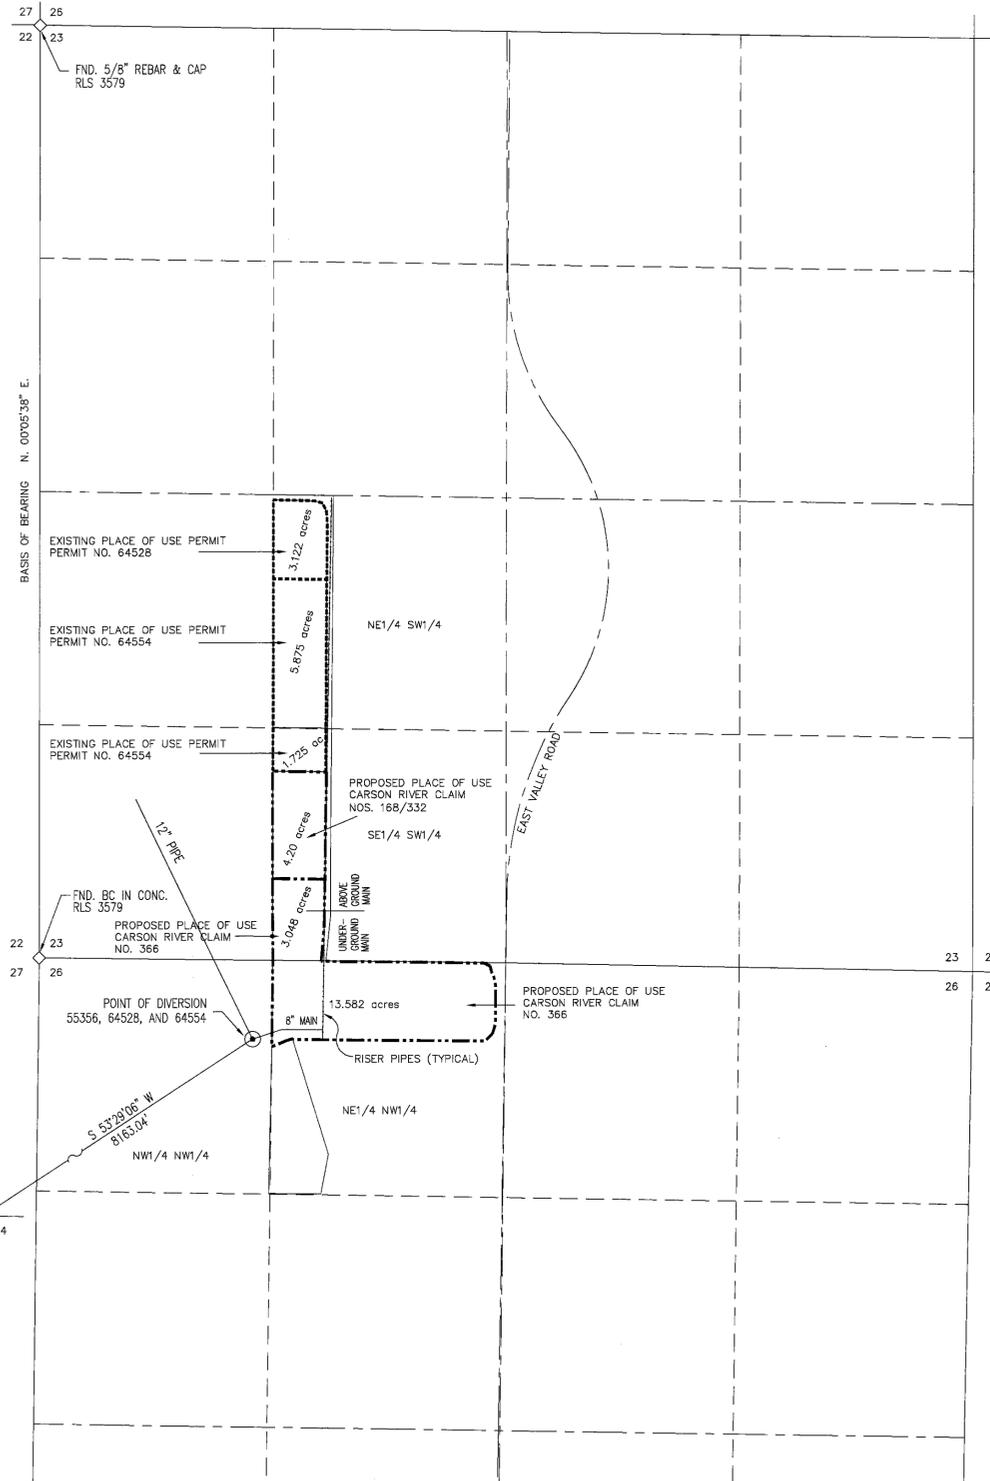

PORTIONS OF SECTIONS 23 & 26, T.13N, R. 20N

Water, Inc. 1590 4th Street, Minden, NV 89423
(775)782-4345