

A PORTION OF SECTION 1, T.20 N., R.18 E., M.D.B. & M., WASHOE COUNTY, NEVADA


STATE OF NEVADA)
COUNTY OF WASHOE) S. S.

I, ROBERT L. FISHER, BEING FIRST DULY SWORN, DEPOSE AND SAY THAT THIS MAP, CONSISTING OF 1 SHEET, NUMBERED FROM 1 TO 1 INCLUSIVE, HAS BEEN CORRECTLY DRAWN TO THE DESIGNATED SCALE FROM FIELD NOTES OF A SURVEY MADE BY ME, OR UNDER MY SUPERVISION AND DIRECTION, BETWEEN THE 15th DAY OF DECEMBER 1998, AND THE 15th DAY OF FEBRUARY 1999, THAT IT TRULY AND CORRECTLY REPRESENTS THE PROPOSED LOCATION AND EXTENT OF THE WORKS USED TO DIVERT WATER FROM AN UNDERGROUND SOURCE IN WASHOE COUNTY, NEVADA, BY JACK L. BACON & CAROL E. BACON AND PATRICIA G. PRUITT, HIGHLAND SERVICE CORP., AND JACKSON'S FOOD STORES INC. FOR COMMERCIAL PURPOSES UNDER PERMIT NUMBERS 34762, 48178, 48180, 48181, 48384, 48385, 48386, 49088 THAT THE POINT OF DIVERSION, THE LOCATION, SIZE OF THE DIVERTING CHANNEL OR OTHER CONDUIT, LOCATION AND DESCRIPTION OF ALL MEASURING DEVICES, THE LOCATION AND EXTENT OF LANDS OWNED OR CONTROLLED BY THE APPLICANT UPON WHICH WATER APPLIED FOR UNDER PERMIT NUMBERS 34762, 48178, 48180, 48181, 48384, 48385, 48386, 49088 IS USED, TOGETHER WITH THE AREA AND KIND OF CULTURE IN EACH 40-ACRE SUBDIVISION, AND THE LOCATION AND NAMES OF ALL OTHER WORKS OR STREAMS WHICH ARE CROSSED BY OR CONNECTED WITH SAID WORKS ARE FULLY AND CORRECTLY DESIGNATED THEREON.

Robert L. Fisher
ROBERT L. FISHER
STATE WATER-RIGHT SURVEYOR No. 446



SUBSCRIBED AND SWORN TO BEFORE ME ON THIS 11th DAY OF JULY, 1999
BY ADAMUS LUSK
NOTARY PUBLIC IN AND FOR WASHOE COUNTY, NEVADA
MY COMMISSION EXPIRES JULY 8, 2001
Adamus Lusk
NOTARY PUBLIC

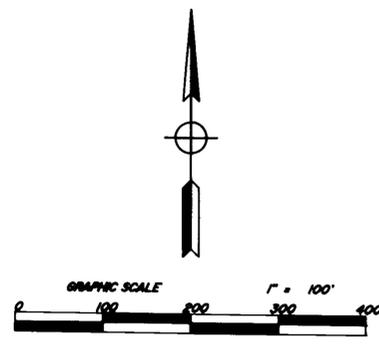


BASIS OF BEARINGS:
THE BEARINGS SHOWN HEREON ARE THE SAME AS SHOWN ON PARCEL MAP No. 3007, FILE No. 1970896, RECORDED MARCH 3, 1996, IN THE OFFICIAL RECORDS OF WASHOE COUNTY, NEVADA.

POINT OF DIVERSION AND PLACE OF USE

EXISTING POINT OF DIVERSION AND PLACE OF USE

SILVER LAKE BLVD.

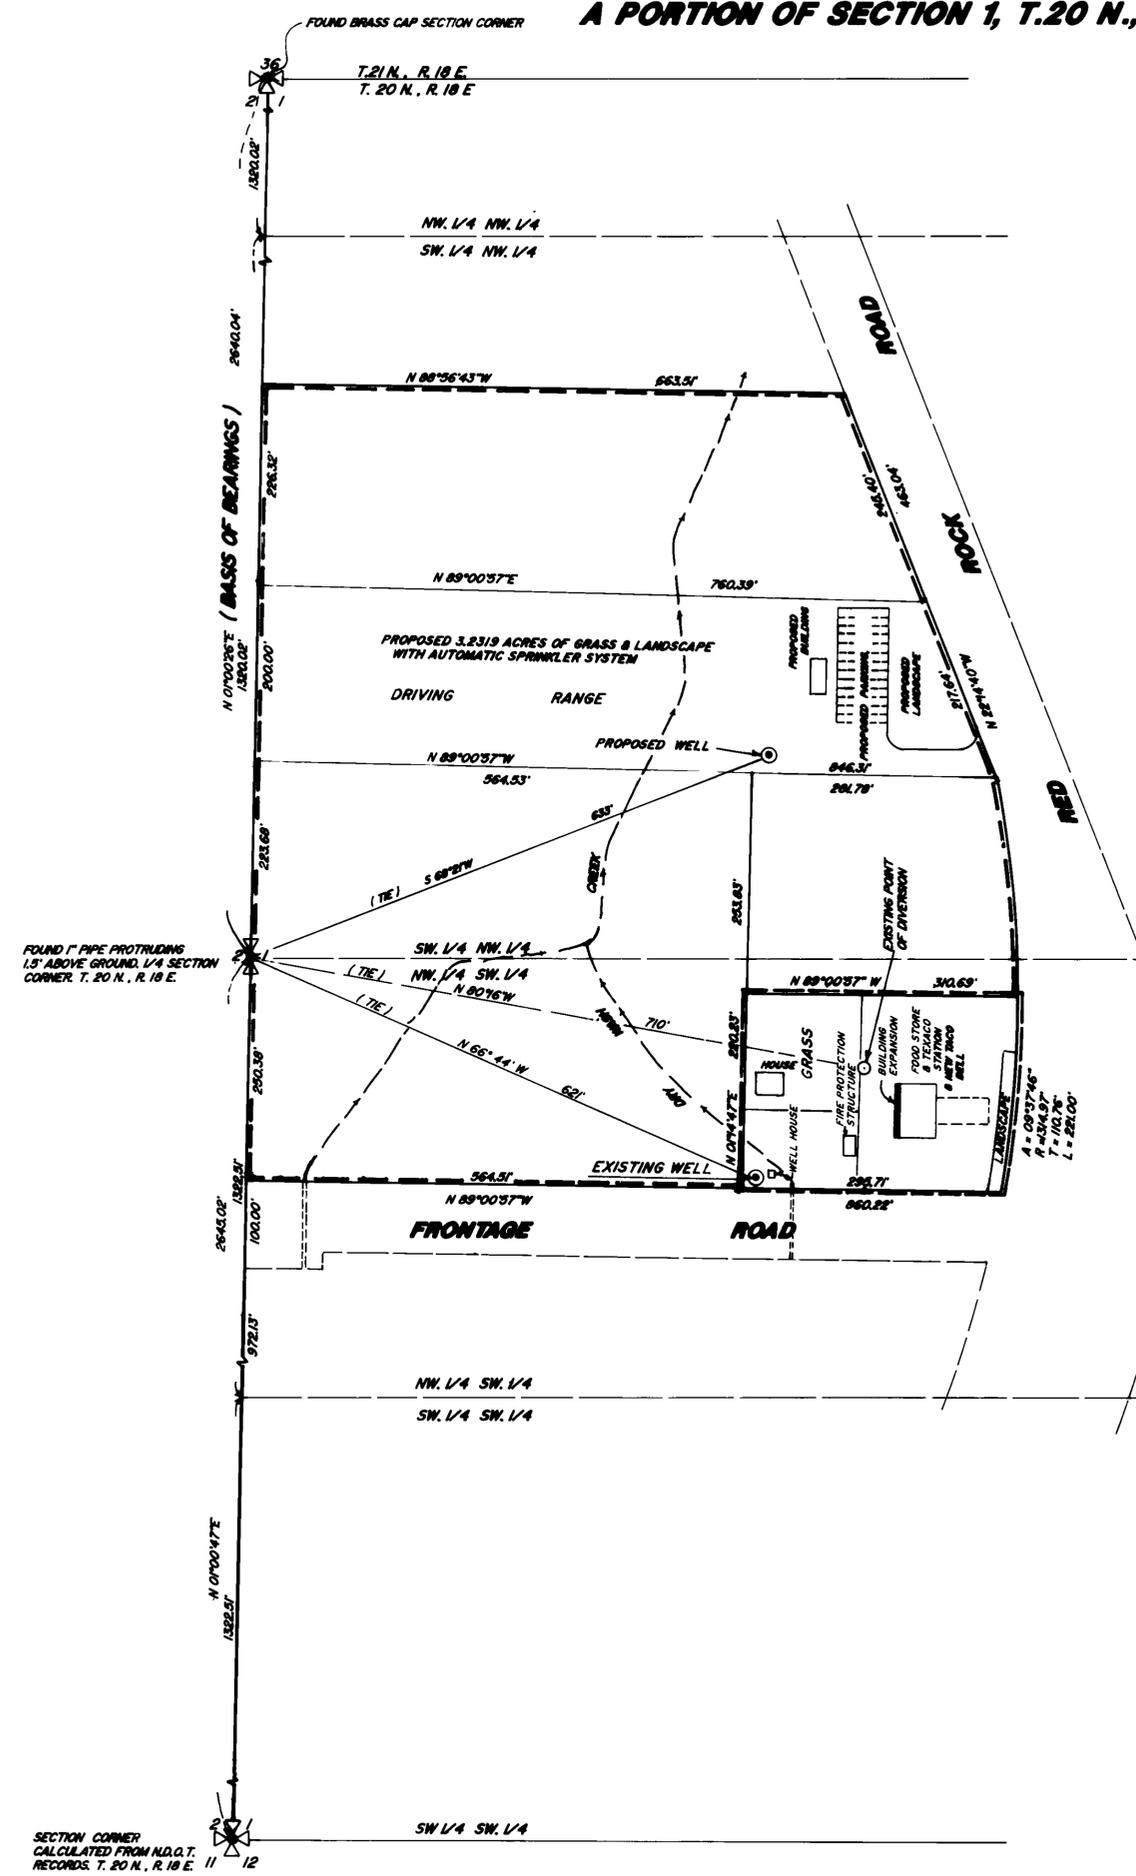

- 48385 CERTIFICATE No. 15734 ISSUED 04-16-01
- 62212 CERTIFICATE No. 15735 ISSUED 04-16-01
- 64979 CERTIFICATE No. 16224 ISSUED 10-27-03
- 64980 CERTIFICATE No. 16225 ISSUED 10-27-03
- 64981 CERTIFICATE No. 16226 ISSUED 10-27-03
- 64982 CERTIFICATE No. 16227 ISSUED 10-27-03
- 64983 CERTIFICATE No. 16228 ISSUED 10-27-03
- 64984 CERTIFICATE No. 16229 ISSUED 10-27-03
- 64985 CERTIFICATE No. 16230 ISSUED 10-27-03

ROBERT L. FISHER & ASSOCIATES
515 LENWOOD DRIVE
SPARKS, NEVADA 89431
(775) 258-9049

STATE ENGINEER'S USE
RAV 5-25-99 Within title block: (1) delete change in Place of Use and (2) change Permit 48386 to a position Delete heavy dashed line on north & west side of Food Store & Texaco Station in NW 1/4 SW 1/4, Sect. 1.
FILED
MAY 25 1999
STATE ENGINEER'S OFFICE

MAP TO ACCOMPANY PROOF OF BENEFICIAL USE PERMIT No. 34762 AND A PORTION OF PERMIT No. 48385 AND TO CHANGE POINT OF DIVERSION, MANNER OF USE AND PLACE OF USE PERMIT No. 48178, 48180, 48181, 48384, A PORTION OF PERMIT No. 48385 AND PERMIT No. 48386, 49088.
JACK L. BACON & CAROL E. BACON AND PATRICIA G. PRUITT, HIGHLAND SERVICE CORP. AND JACKSON'S FOOD STORES INC.
BENEFICIAL USE: FOR COMMERCIAL PURPOSES FROM AN UNDERGROUND SOURCE.
NEW POINT OF DIVERSION: FOR COMMERCIAL PURPOSES FROM AN UNDERGROUND SOURCE.