



HIGH DESERT ENGINEERING
 CONSULTING ENGINEERING & SURVEYING
 640 IDAHO STREET
 ELKO, NEVADA 89801
 (702) 738-4053

W95000

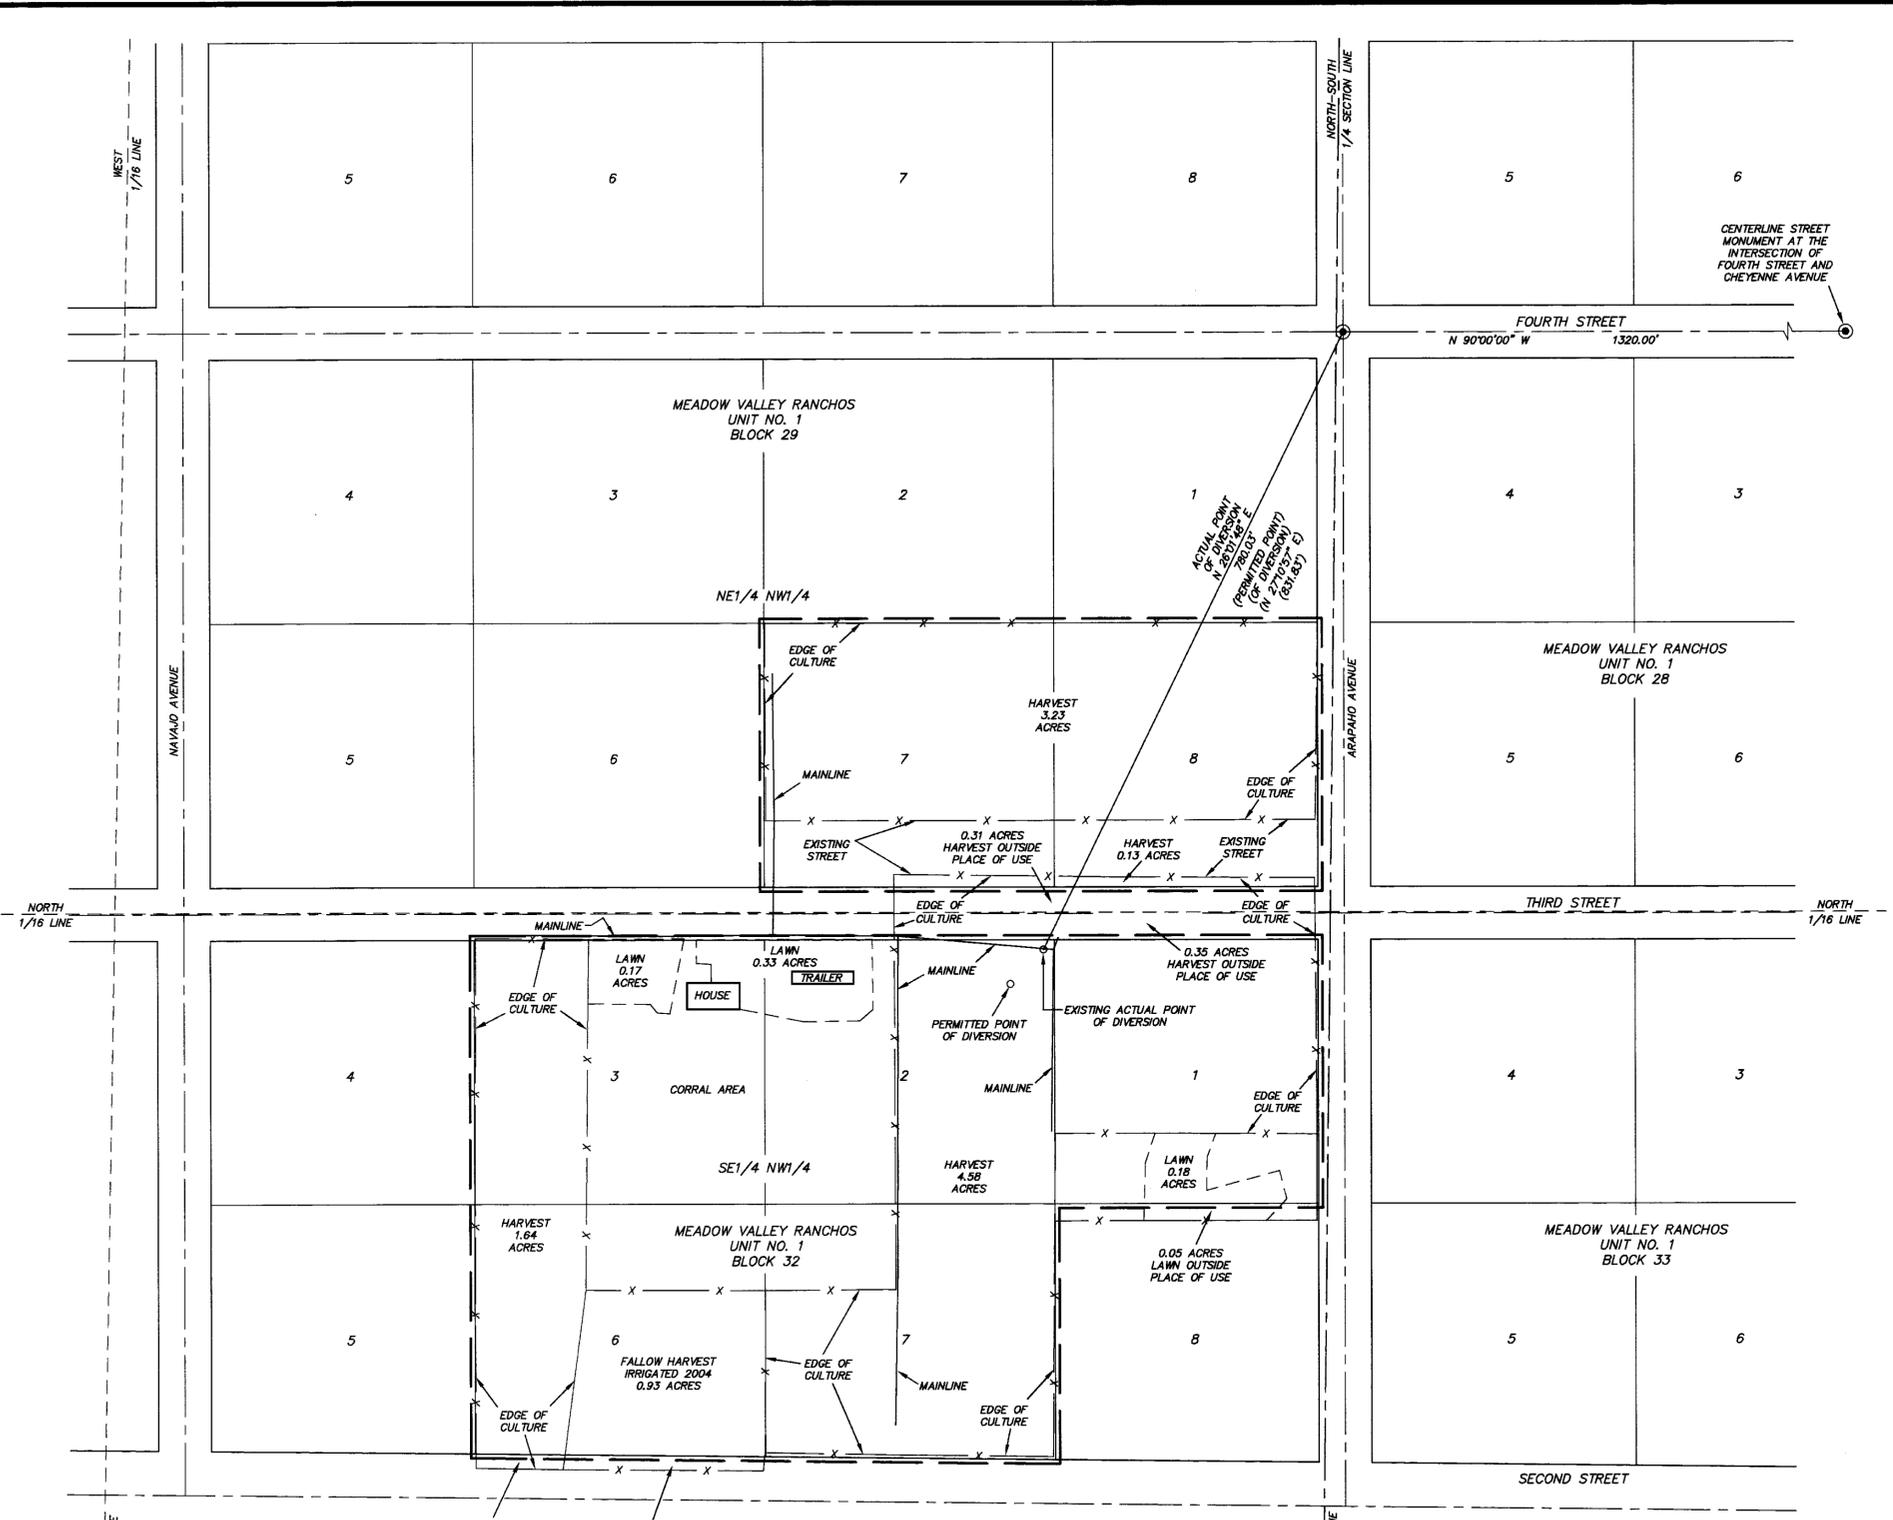


STATE OF NEVADA }
 COUNTY OF ELKO } SS.

I, ROBERT E. MORLEY, BEING FIRST DULY SWORN, DEPOSE AND SAY THAT THIS MAP, CONSISTING OF 1 SHEET, NUMBERED FROM 1 TO 1 INCLUSIVE, HAS BEEN CORRECTLY DRAWN TO THE DESIGNATED SCALE FROM FIELD NOTES OF A SURVEY MADE BY ME, OR UNDER MY SUPERVISION AND DIRECTION, BETWEEN THE 21ST DAY OF JUNE, 2005, AND THE 22ND DAY OF JUNE, 2005; THAT IT TRULY AND CORRECTLY REPRESENTS THE PROPOSED LOCATION AND EXTENT OF THE WORKS USED TO DIVERT WATER FROM UNDERGROUND, IN ELKO COUNTY, NEVADA, BY MICHAEL AND MELISSA CHRISTENSEN, FOR IRRIGATION PURPOSES UNDER PERMIT NO. 65192, THAT THE PROPOSED POINT OF DIVERSION, THE LOCATION, SIZE OF THE DIVERTING CHANNEL OR OTHER CONDUIT, LOCATION AND DESCRIPTION OF ALL MEASURING DEVICES, THE LOCATION AND EXTENT OF LANDS OWNED OR CONTROLLED BY THE APPLICANT UPON WHICH WATER APPLIED FOR UNDER PERMIT NO. 65192 IS USED, TOGETHER WITH THE AREA AND KIND OF CULTURE IN EACH 40-ACRE SUBDIVISION, AND THE LOCATION AND NAMES OF ALL OTHER WORKS OR STREAMS WHICH ARE CROSSED BY OR CONNECTED WITH SAID WORKS ARE FULLY AND CORRECTLY DESIGNATED THEREON.

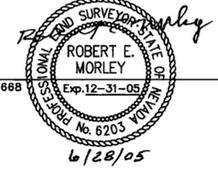


SUBSCRIBED AND SWORN TO BEFORE ME
 THIS 28th DAY OF June, 2005.

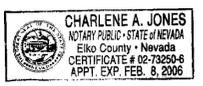

Charlene A. Jones
 NOTARY PUBLIC IN AND FOR ELKO COUNTY, NEVADA.
 MY COMMISSION EXPIRES: Feb. 8, 2006.

BASIS OF BEARINGS: THE LINE BETWEEN THE FOUND STREET MONUMENTS AT THE CENTERLINE INTERSECTION OF FOURTH STREET AND ARAPAHOE AVENUE AND FOURTH STREET AND CHEYENNE AVENUE, AS SHOWN ON THE MAP OF MEADOW VALLEY RANCHOS, UNIT NO. 1, ON FILE IN THE OFFICE OF THE ELKO COUNTY RECORDER, ELKO, NEVADA, FILE NO. 9392, TAKEN AS N 90° 00' 00" W.

- LEGEND**
- ⊙ = FOUND STREET MONUMENT AS NOTED.
 - — — — — = EXISTING PLACE OF USE.
 - x — x — = EXISTING FENCE.

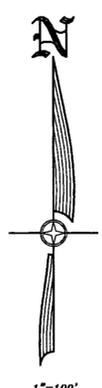

1"=100'



SCALE: 1"=100'

CULTURAL MAP TABULATION

SUB-DIVISION	TOWN SHIP	RANGE	CULTIVATED ACREAGE	DESCRIPTION OF CULTURE
1	NE1/4NW1/4	T35N R56E	3.36 AC	HARVEST
1	SE1/4NW1/4	T35N R56E	7.15 AC	HARVEST
1	SE1/4NW1/4	T35N R56E	0.88 AC	LAWN
SUB-TOTAL CULTIVATED ACREAGE = 11.19 AC				
CULTIVATED AREA OUTSIDE THE PLACE OF USE				
1	NE1/4NW1/4	T35N R56E	0.31 AC	HARVEST
1	SE1/4NW1/4	T35N R56E	0.48 AC	HARVEST
1	SE1/4NW1/4	T35N R56E	0.05 AC	LAWN
SUB-TOTAL CULTIVATED ACREAGE = 0.84 AC				
TOTAL CULTIVATED ACREAGE = 12.03 AC				

ALL CULTURE SHOWN AS HARVEST IS ALFALFA HAY AND IS IRRIGATED BY WHEEL LINE SPRINKLER SYSTEM.

65192 CERTIFICATE NO. 17395 ISSUED 9-4-09

STATE ENGINEERS USE



MAP TO ACCOMPANY PROOF OF BENEFICIAL USE UNDER
 PERMIT NO. 65192
 FOR IRRIGATION USE
 BY MICHAEL AND MELISSA CHRISTENSEN
 FROM UNDERGROUND
 IN ELKO COUNTY, NEVADA