

CULTURAL MAP TABULATION TABLE						
SECTION	SUBDIVISION	TOWNSHIP	RANGE	CULTIVATED ACREAGE	DESCRIPTION OF CULTURE	DATE OF FIRST CULTURE
18	SE 1/4 SW 1/4	21 S	54 E	3.22 AC	MIXED TREES	MAY 2002
18	SE 1/4 SW 1/4	21 S	54 E	0.14 AC	GRASS AREA (LAWN)	SEPT. 2002
18	SE 1/4 SW 1/4	21 S	54 E	0.19 AC	FRUIT TREES	AUG. 2002
18	SE 1/4 SW 1/4	21 S	54 E	0.20 AC	PALM TREES	APRIL 2002
18	SE 1/4 SW 1/4	21 S	54 E	0.16 AC	ROSES	SEPT. 2004
18	SE 1/4 SW 1/4	21 S	54 E	0.19 AC	MIXED GRASSES (ORNAMENTAL)	SEPT. 2003

TOTAL AREA OF USE:
4.1 ACRES

SURVEYOR'S CERTIFICATE:

STATE OF NEVADA }
COUNTY OF NYE } SS

I, DAVID A. RICHARDS, BEING FIRST DULY SWORN, DEPOSE AND SAY THAT THIS MAP, CONSISTING OF 1 SHEET, NUMBERED FROM 1 TO 1, INCLUSIVE, HAS BEEN CORRECTLY DRAWN TO THE DESIGNATED SCALE FROM FIELD NOTES OF A SURVEY MADE BY ME, OR UNDER MY SUPERVISION AND DIRECTION, BETWEEN SEPTEMBER 11, 2006 AND SEPTEMBER 15, 2006; THAT IT TRULY AND CORRECTLY REPRESENTS THE PROPOSED LOCATION AND EXTENT OF THE WORKS USED TO DIVERT WATER FROM UNDERGROUND, IN NYE COUNTY, NEVADA, BY THE AZOULAI FAMILY TRUST, FOR IRRIGATION AND DOMESTIC PURPOSES UNDER PERMIT No. 65277. THAT THE POINT OF DIVERSION, THE LOCATION, SIZE OF THE DIVERTING CHANNEL OR OTHER CONDUIT, LOCATION AND DESCRIPTION OF ALL MEASURING DEVICES, THE LOCATION AND EXTENT OF LANDS OWNED OR CONTROLLED BY THE APPLICANT UPON WHICH WATER APPLIED FOR UNDER PERMIT NO. 65277 IS USED, TOGETHER WITH THE AREA AND KIND OF CULTURE IN EACH 40-ACRE SUBDIVISION, AND THE LOCATION AND NAMES OF ALL OTHER WORKS OR STREAMS WHICH ARE CROSSED BY OR CONNECTED WITH SAID WORKS ARE FULLY AND CORRECTLY DESIGNATED THEREON.

David A. Richards Feb. 5, 2007
DAVID A. RICHARDS, NEVADA PLS 10026
WATER RIGHT SURVEYOR No. 1068



SUBSCRIBED AND SWORN TO BEFORE ME

THIS 5th DAY OF February, 2007

Shelli Hartwick
NOTARY PUBLIC IN AND FOR Nye County, Nevada

MY COMMISSION EXPIRES December 10, 2007



REFERENCE

- 1. PARCEL MAP FILE No. 11175 DATED: 09/27/1979
- 1. RECORD OF SURVEY FILE No. 2995 DATED: 03/09/1979

BASIS OF BEARING

N00°05'00"E BEING THE BEARING OF THE WEST LINE OF THE SOUTHWEST QUARTER OF SECTION 18 T. 20S R. 53E AS SHOWN ON MAP No. 11175 RECORDED SEPTEMBER 27, 1979, NYE COUNTY RECORDS

GRAPHIC SCALE

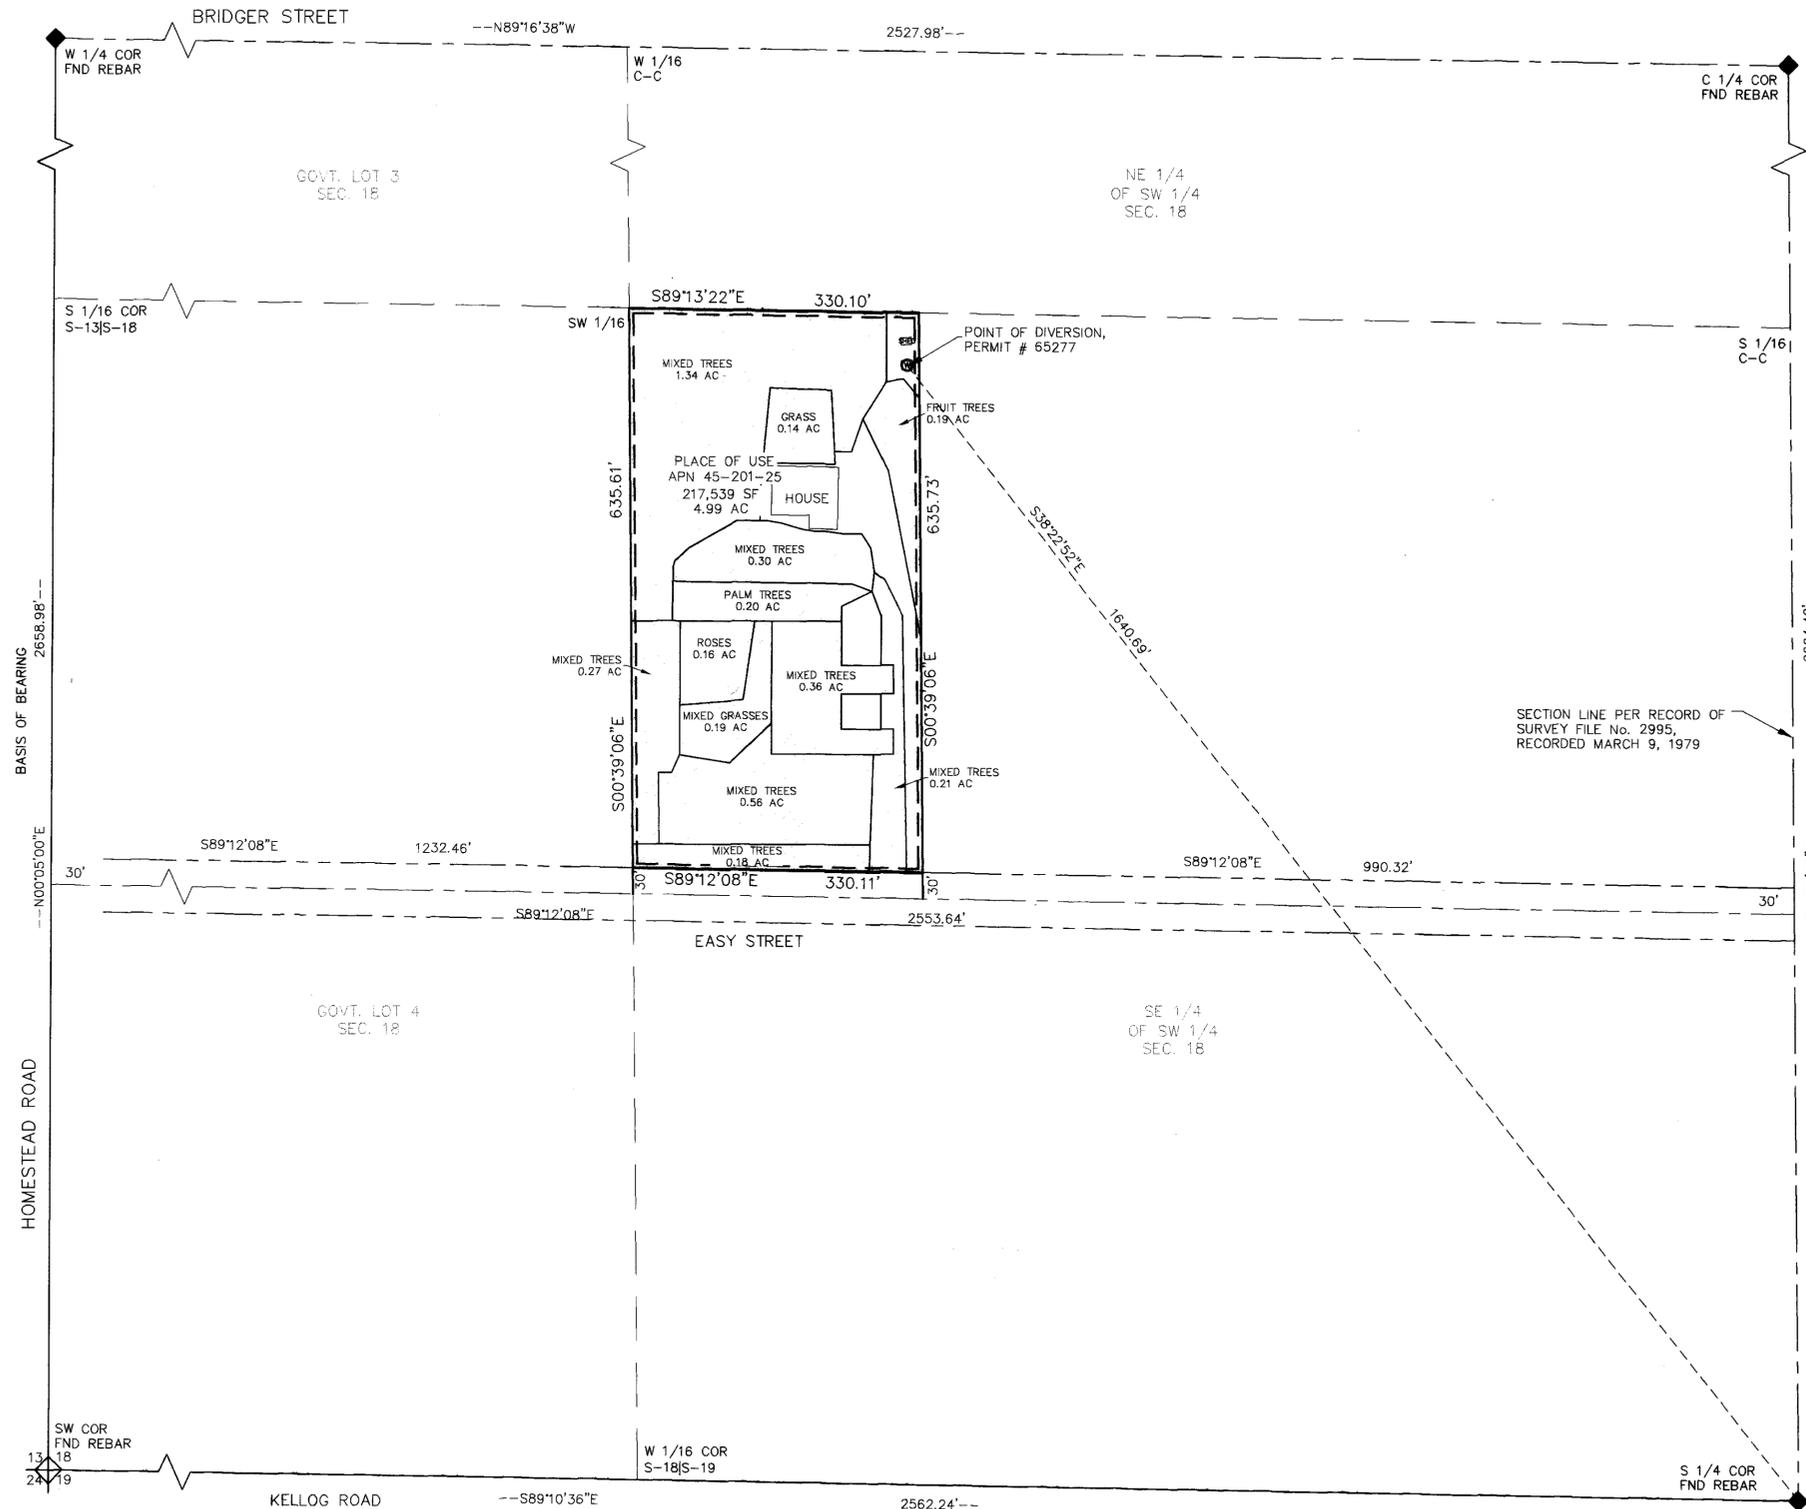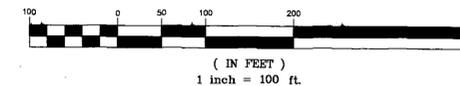

CIVIL WISE SERVICES
1240 E STATE ST STE 101, PAHRUMP, NEV. 89048 (775) 751-1413

MAP TO ACCOMPANY PROOF OF BENEFICIAL USE UNDER PERMIT No. 65277 NYE COUNTY, NEVADA

NYE COUNTY, NEVADA
PREPARED FOR AZOULAI FAMILY TRUST

SCALE: 1" = 100'
SHEET 1 OF 1
JOB NUMBER: 0906-13

65277 CERTIFICATE NO. 17045 ISSUED 8-28-08

STATE ENGINEER'S USE:

Jurisdiction TITLE BLOCK State Irrigation & Domestic Use.
Permit 65277 Approved For Irrigation purposes only. See 8/6/2008

STATE ENGINEER'S OFFICE
FILED
FEB 08 2007

MAP TO ACCOMPANY PROOF OF BENEFICIAL USE UNDER PERMIT No. 65277 FOR IRRIGATION AND DOMESTIC USE BY THE AZOULAI FAMILY TRUST, SHMUEL AND RIMONA AZOULAI, TRUSTEES FROM UNDERGROUND IN NYE COUNTY, NEVADA